



02/25/08
03-NOV-2003 12:07
sherry AT 1018119

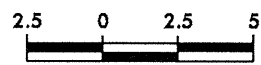

PROJECT REFERENCE NO. R-2610A	SHEET NO. X-18
----------------------------------	-------------------

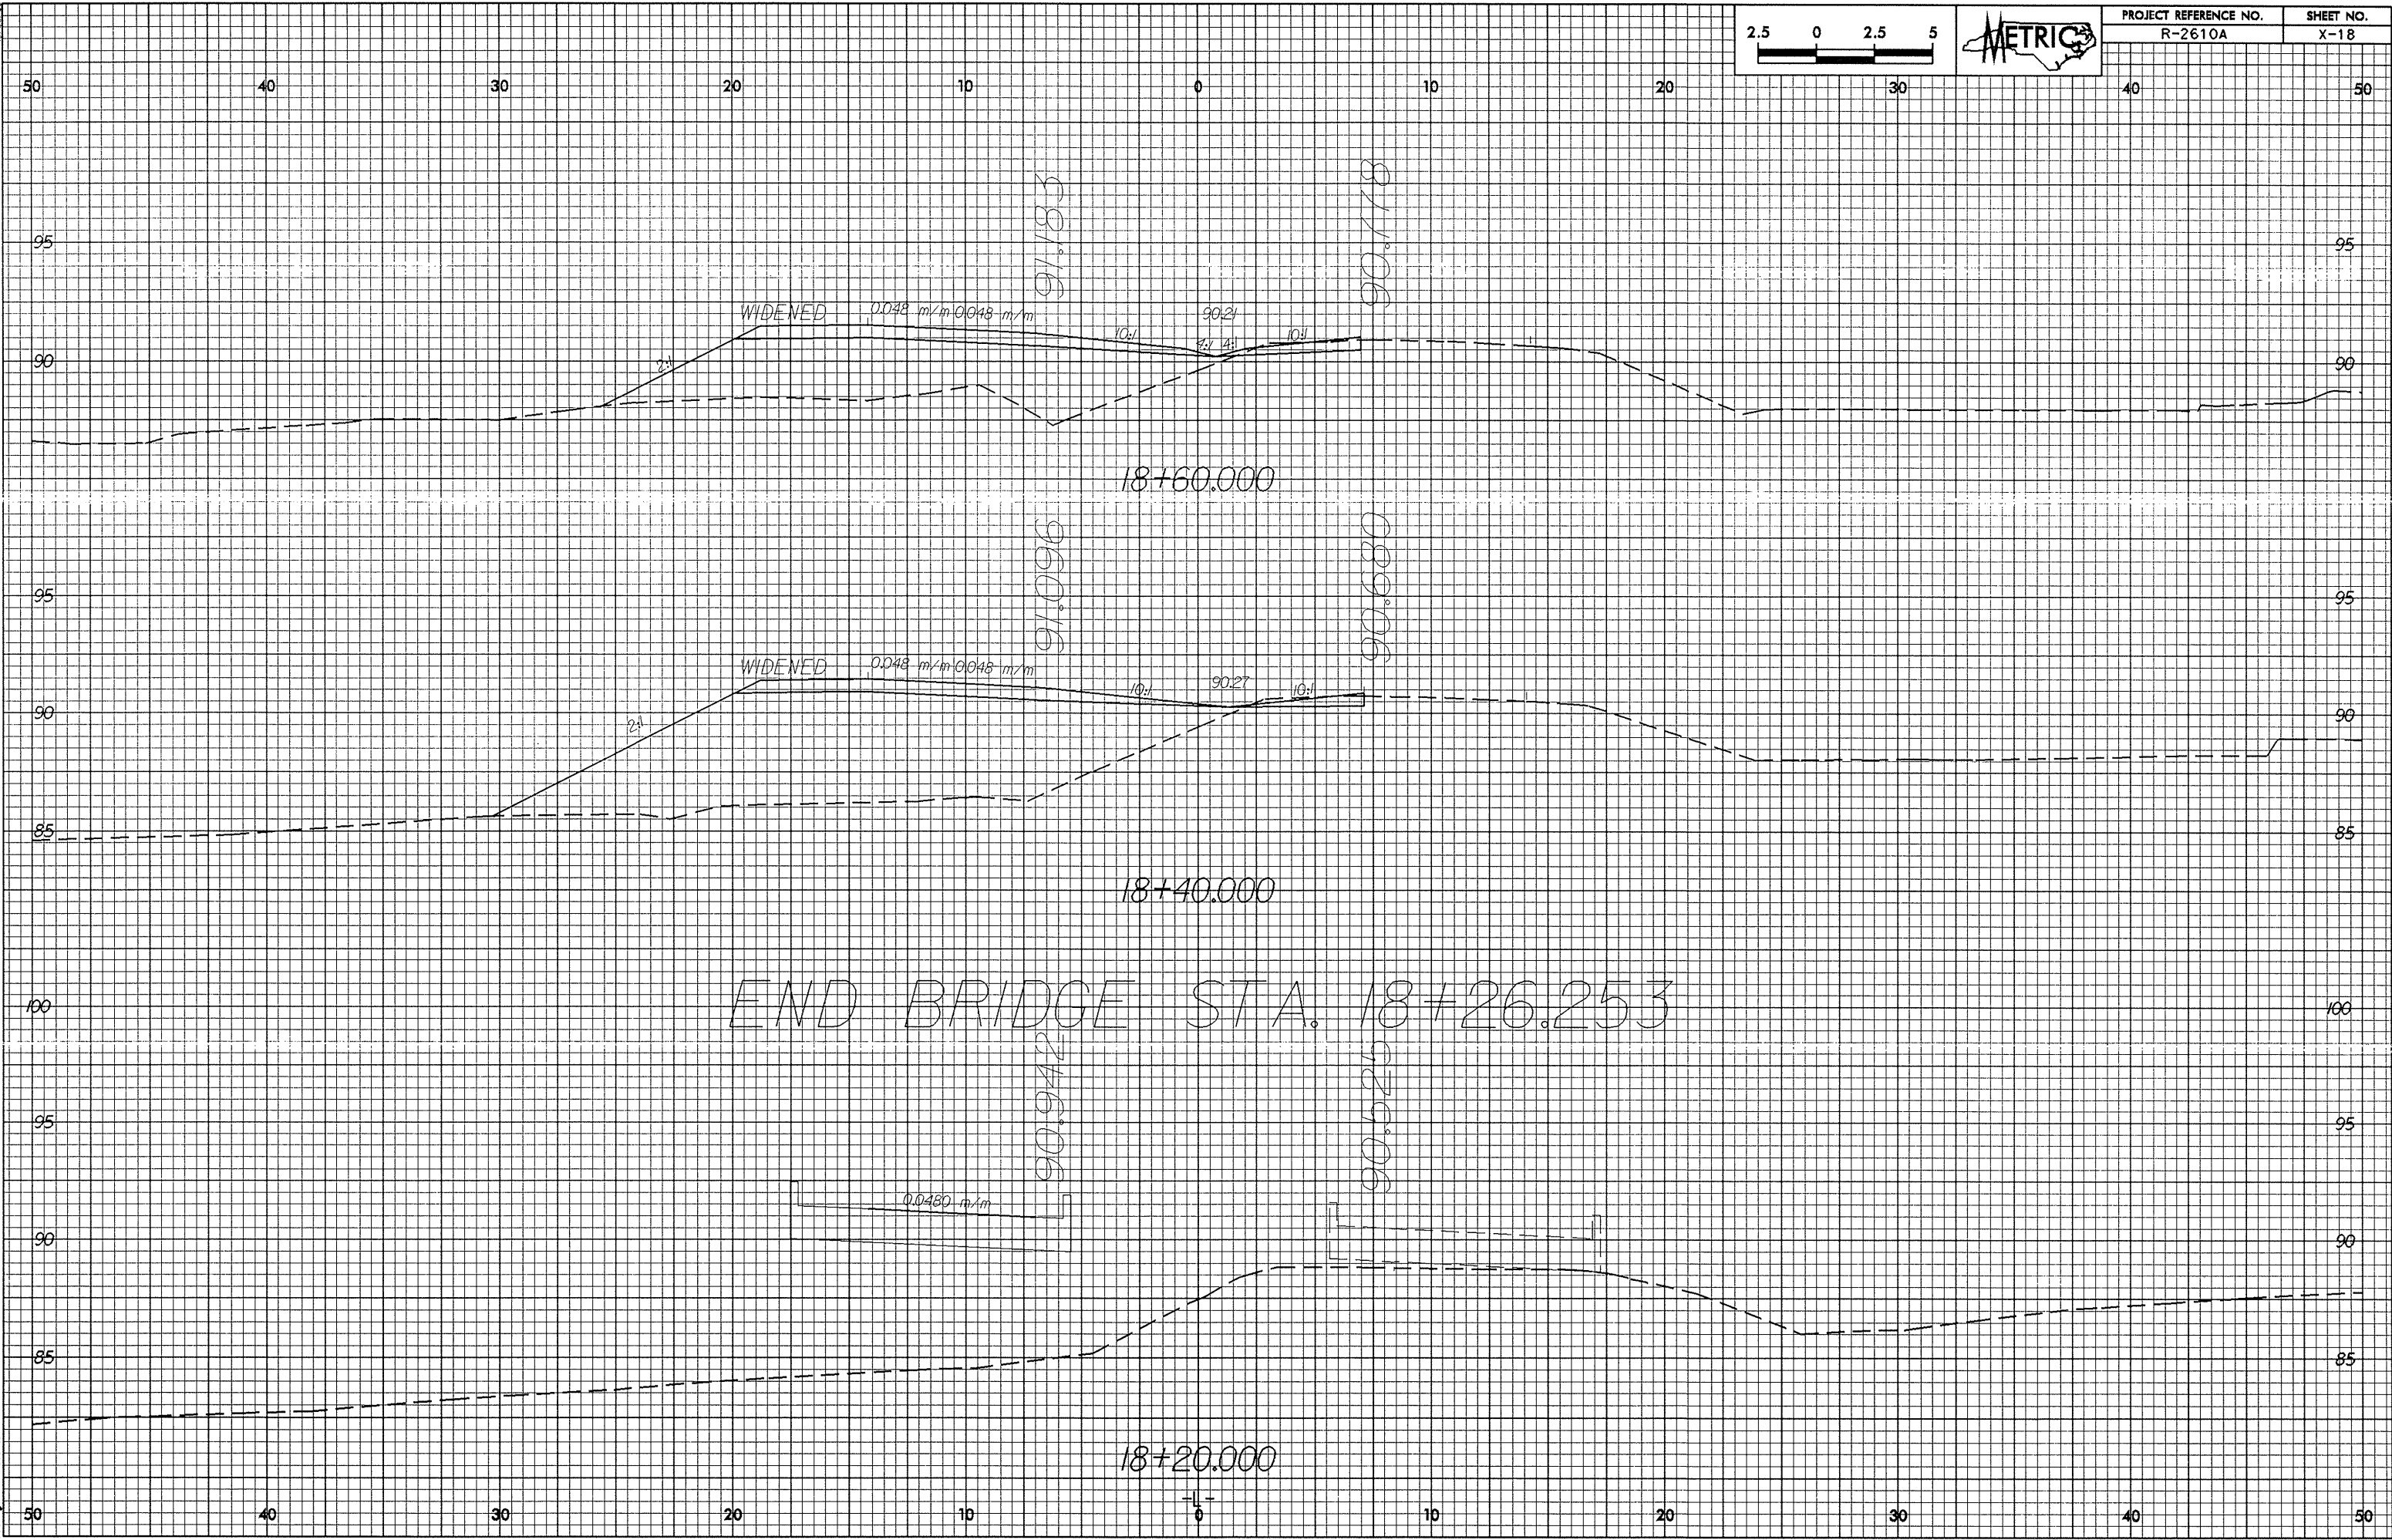

END BRIDGE STA. 18+26.253