
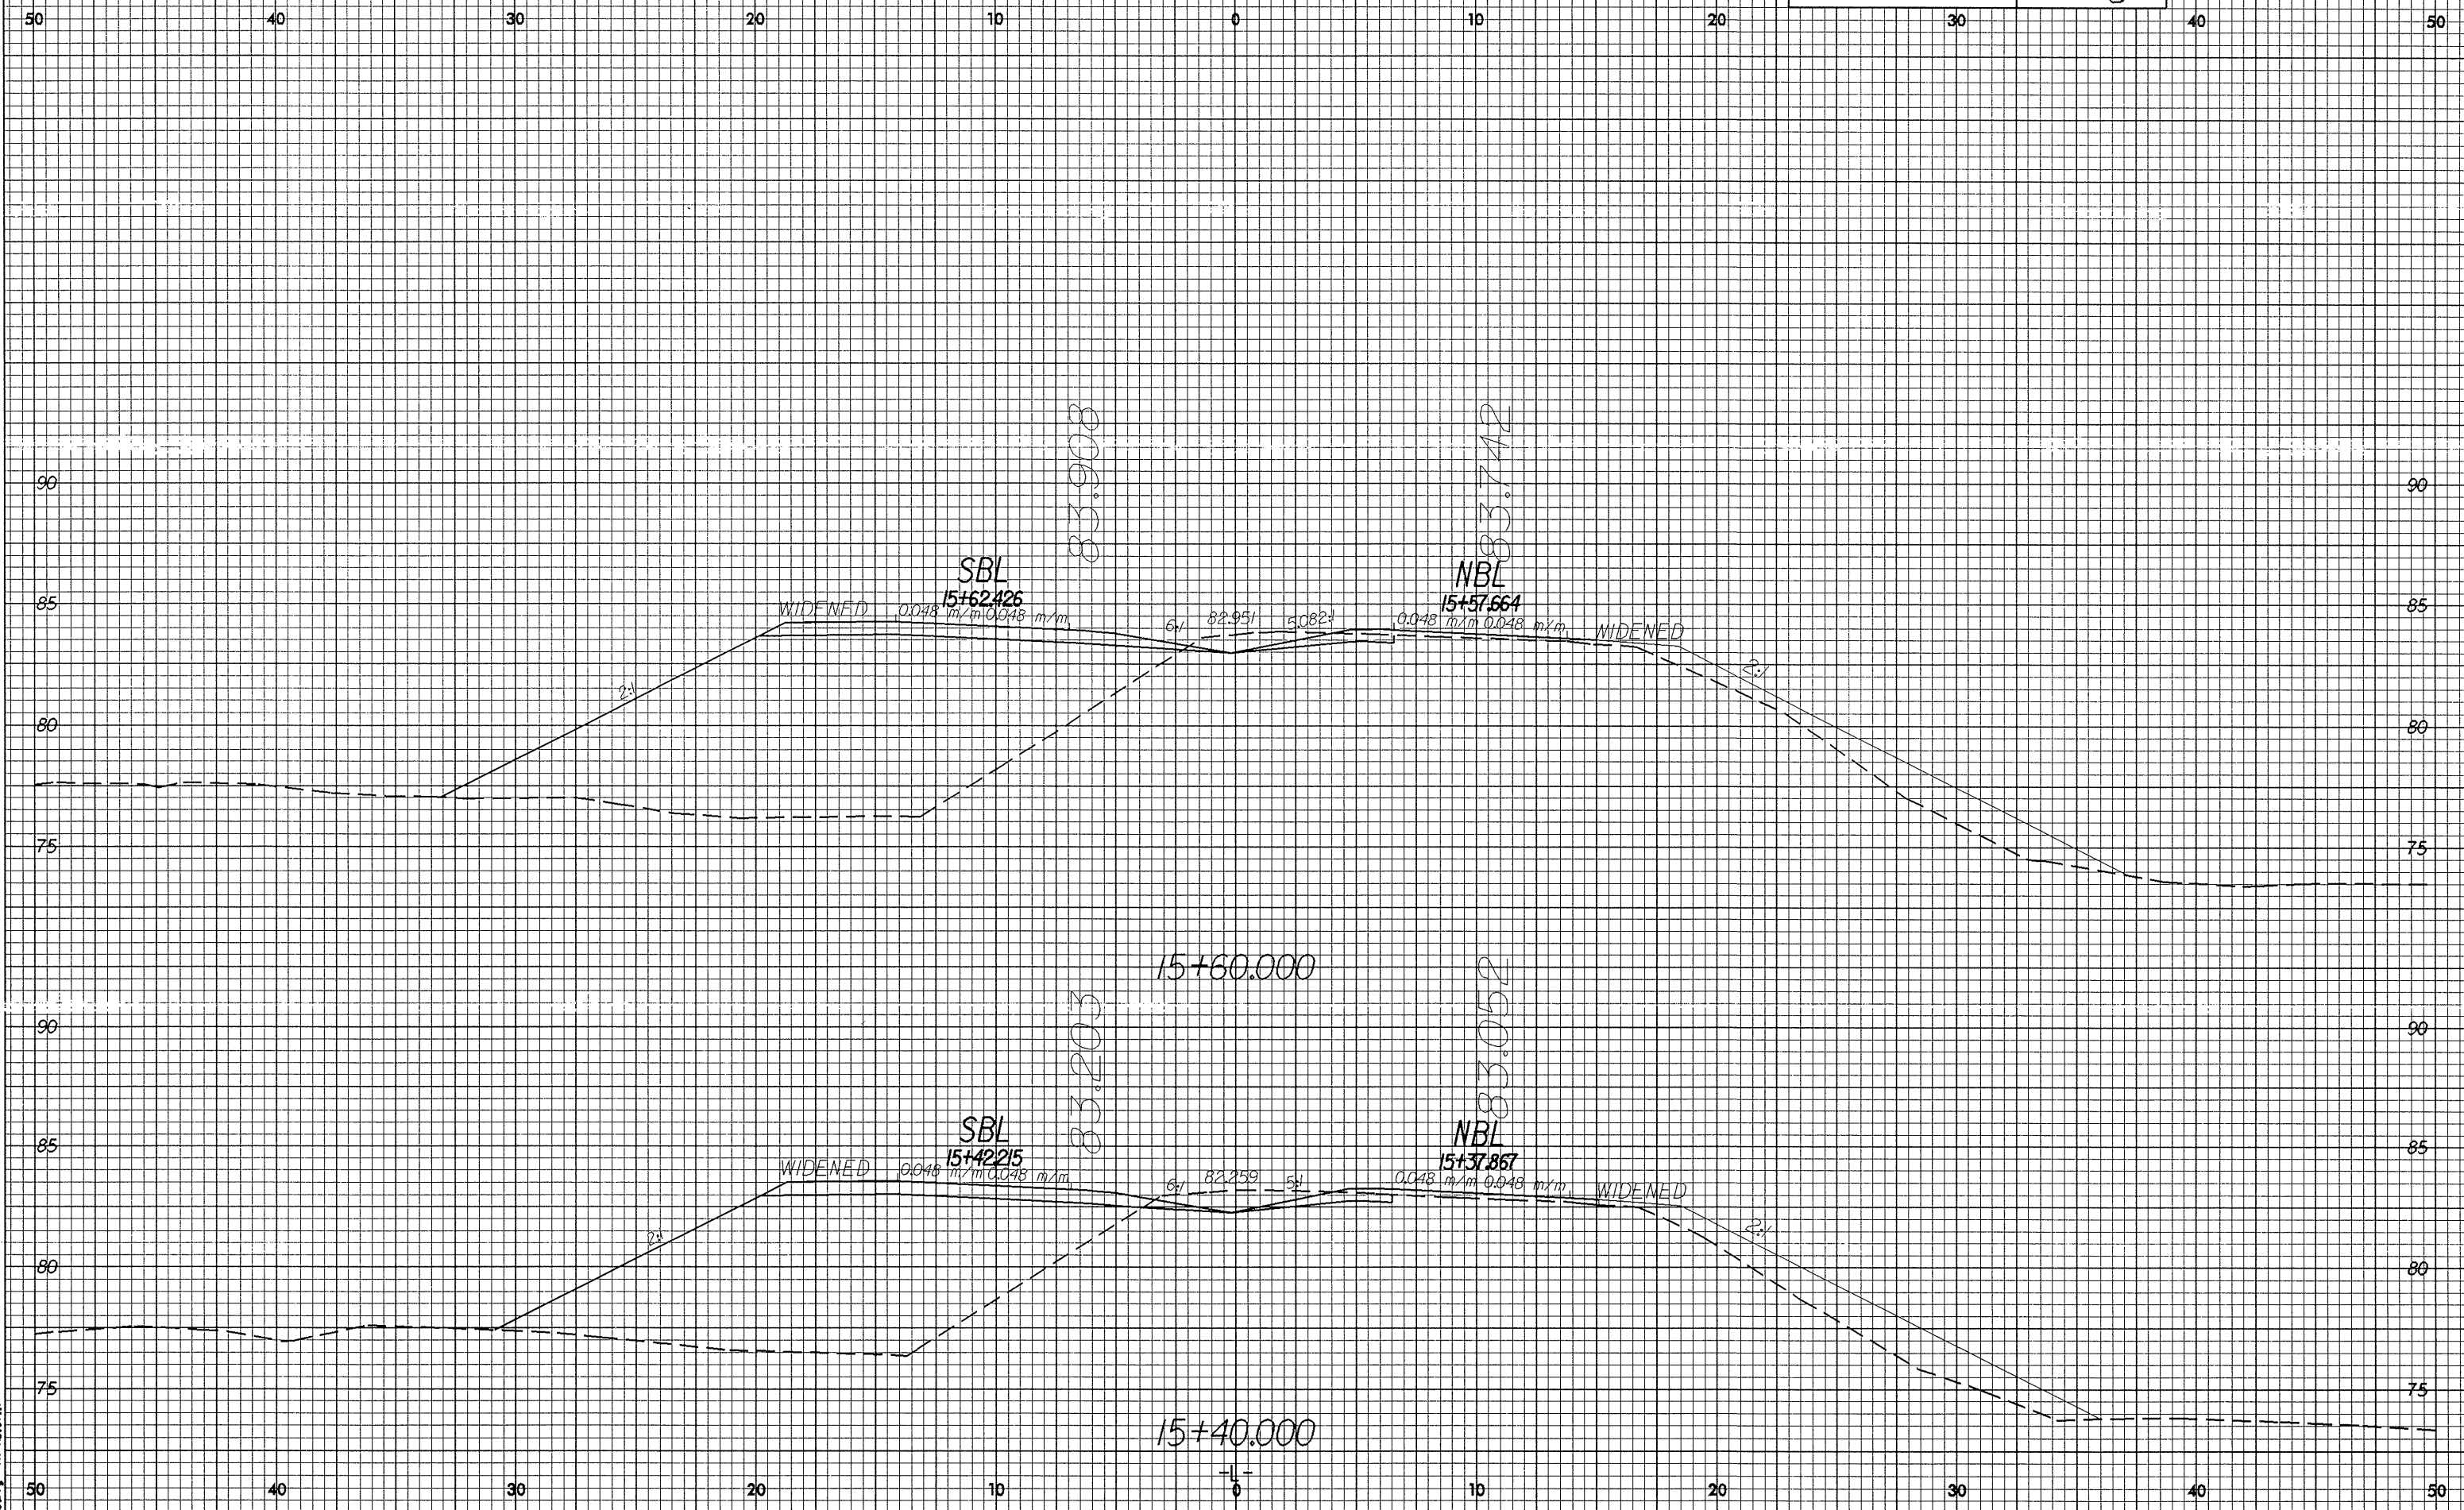
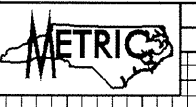


02/26/28

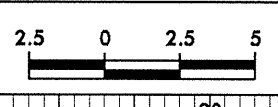

83-NOV-2003 12:05
drawing AT R0181117