



0.2628  
83-NOV-2003 12:01  
sherry AT 1018119 11:50

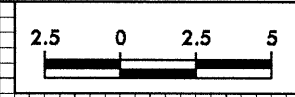

PROJECT REFERENCE NO.	SHEET NO.
R-2610A	X-6

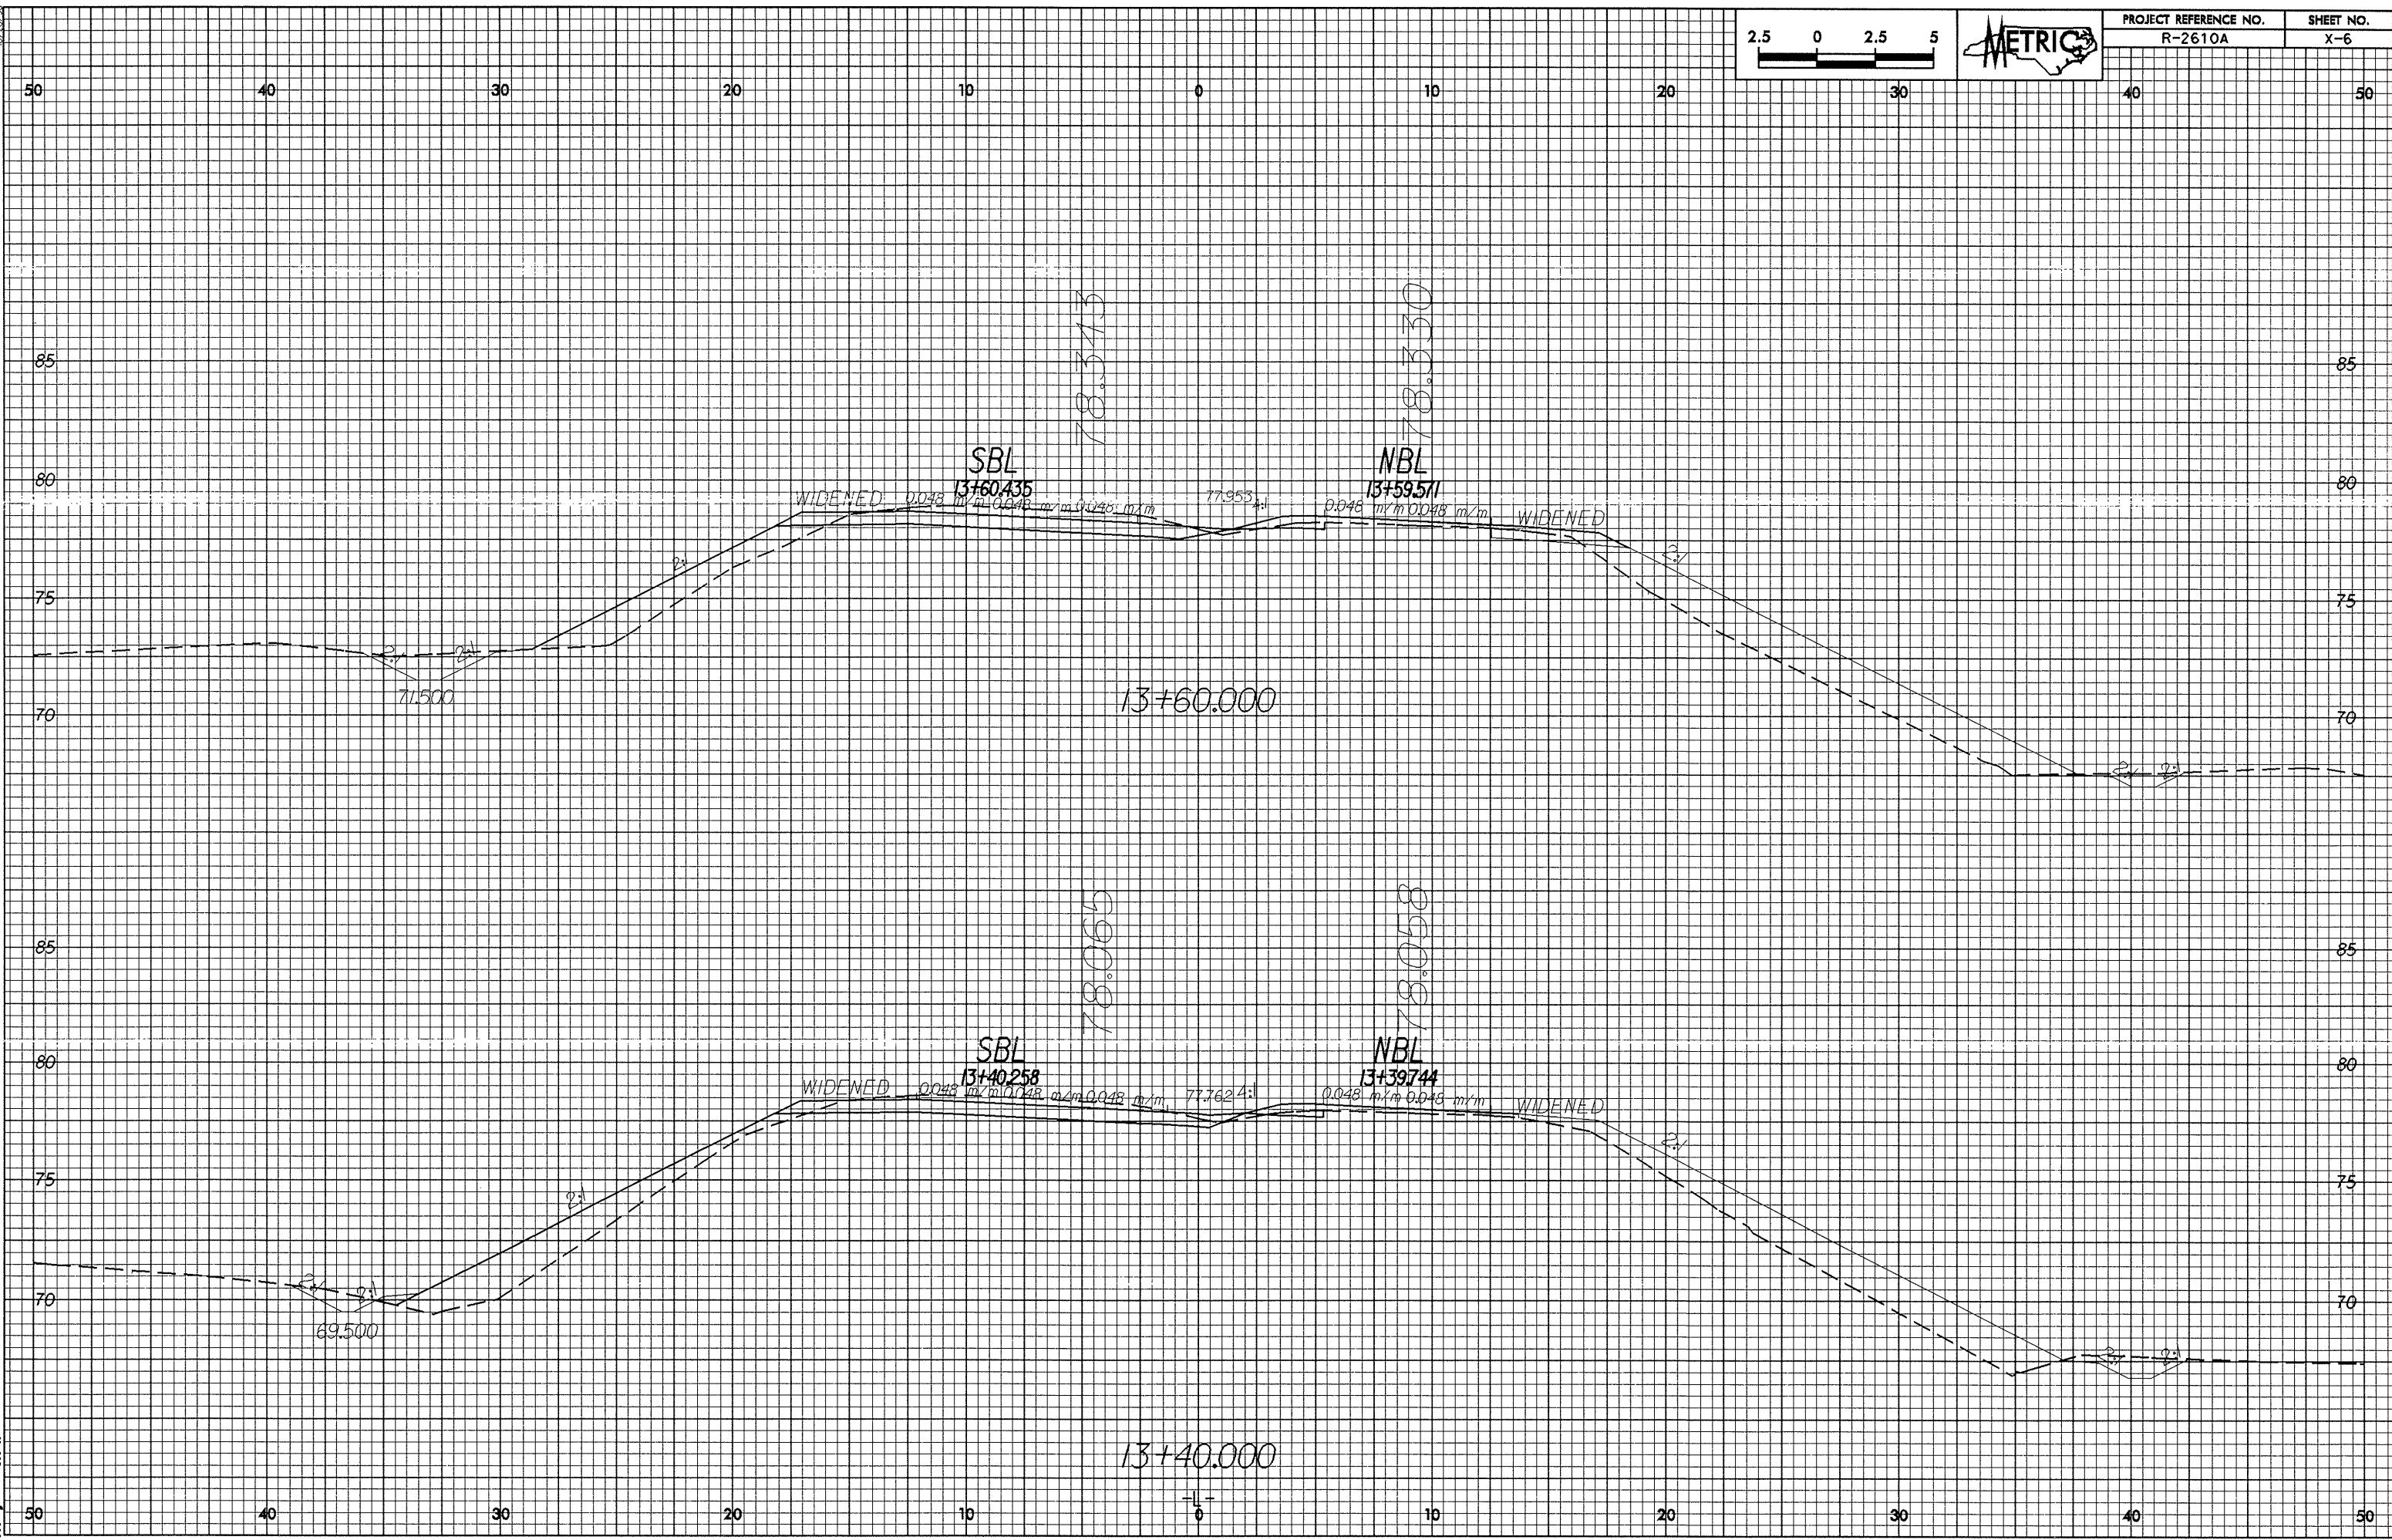

SBL

13+60.435

NBL

13+59.571

78.343

78.330

13+60.000

SBL

13+40.258

NBL

13+39.744

78.065

78.058

13+40.000

WIDENED: 0.048 m/m 0.048 m/m 0.048 m/m 0.048 m/m 0.048 m/m 0.048 m/m 0.048 m/m 0.048 m/m

WIDENED: 0.048 m/m 0.048 m/m 0.048 m/m 0.048 m/m 0.048 m/m 0.048 m/m 0.048 m/m 0.048 m/m

0