



03-NOV-2003 12:00
berry AT 101(8)119

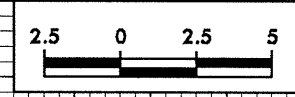

PROJECT REFERENCE NO.	SHEET NO.
R-2610A	X-1

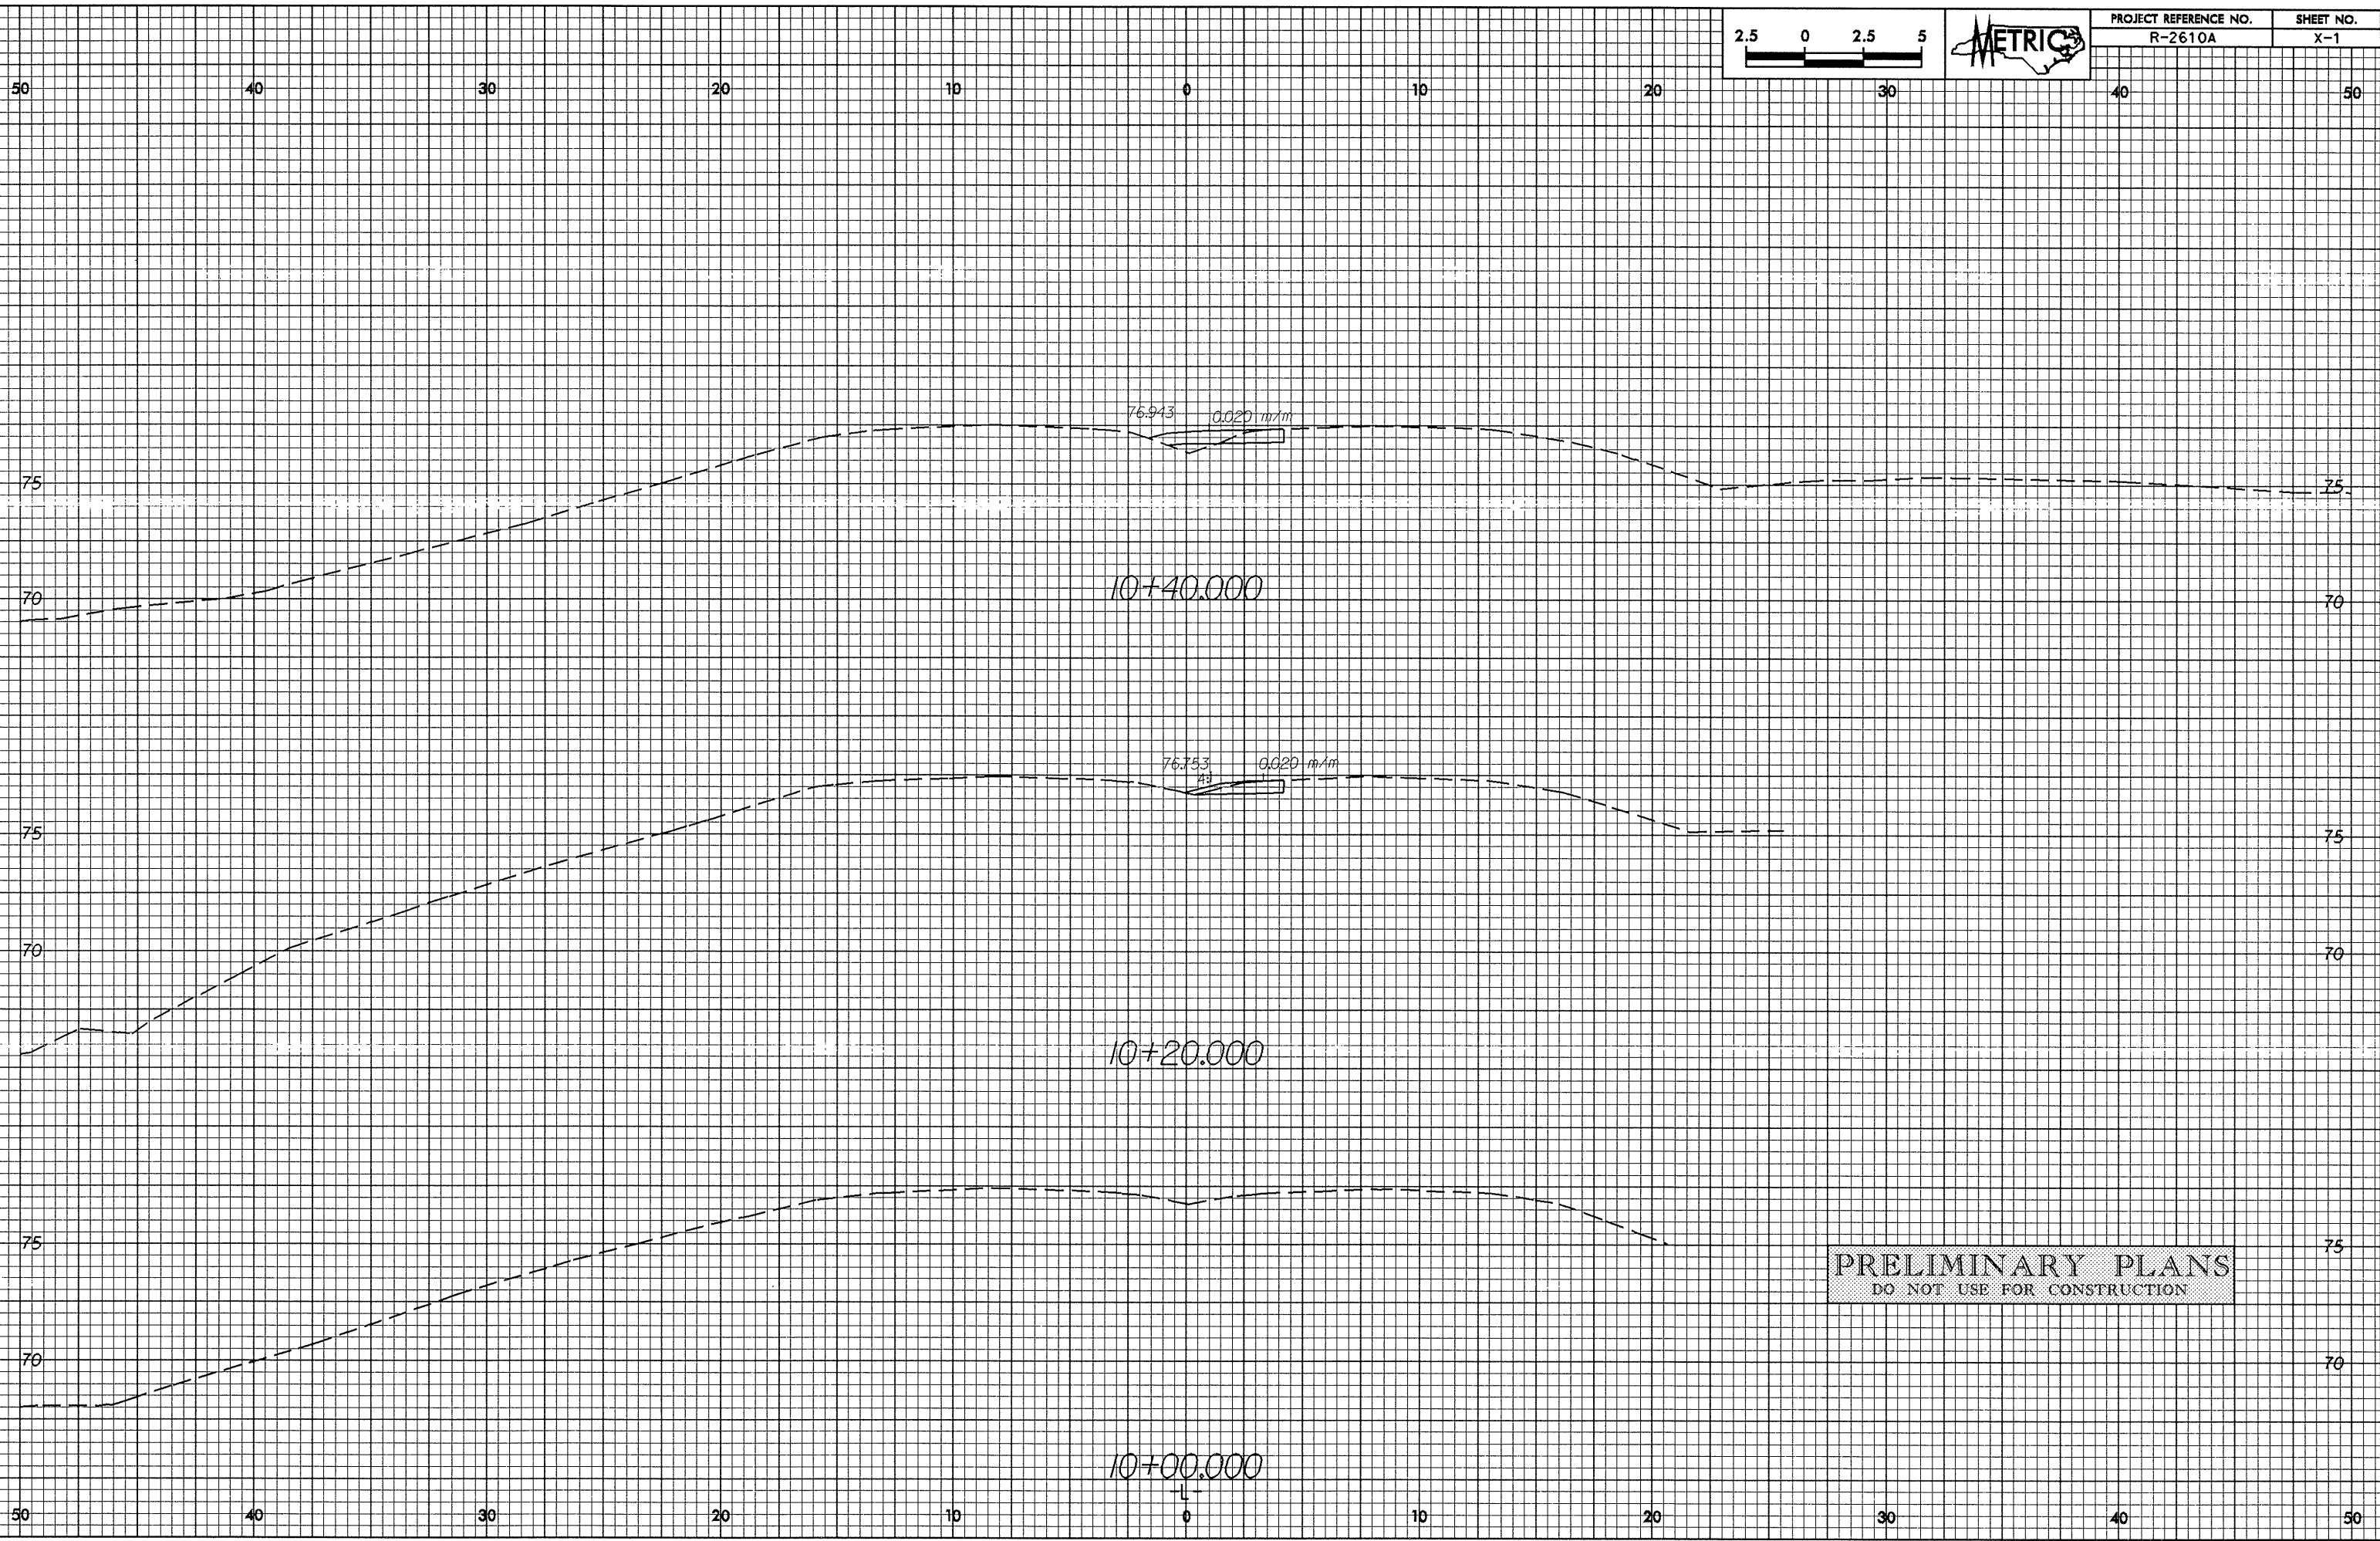

PRELIMINARY PLANS
DO NOT USE FOR CONSTRUCTION