
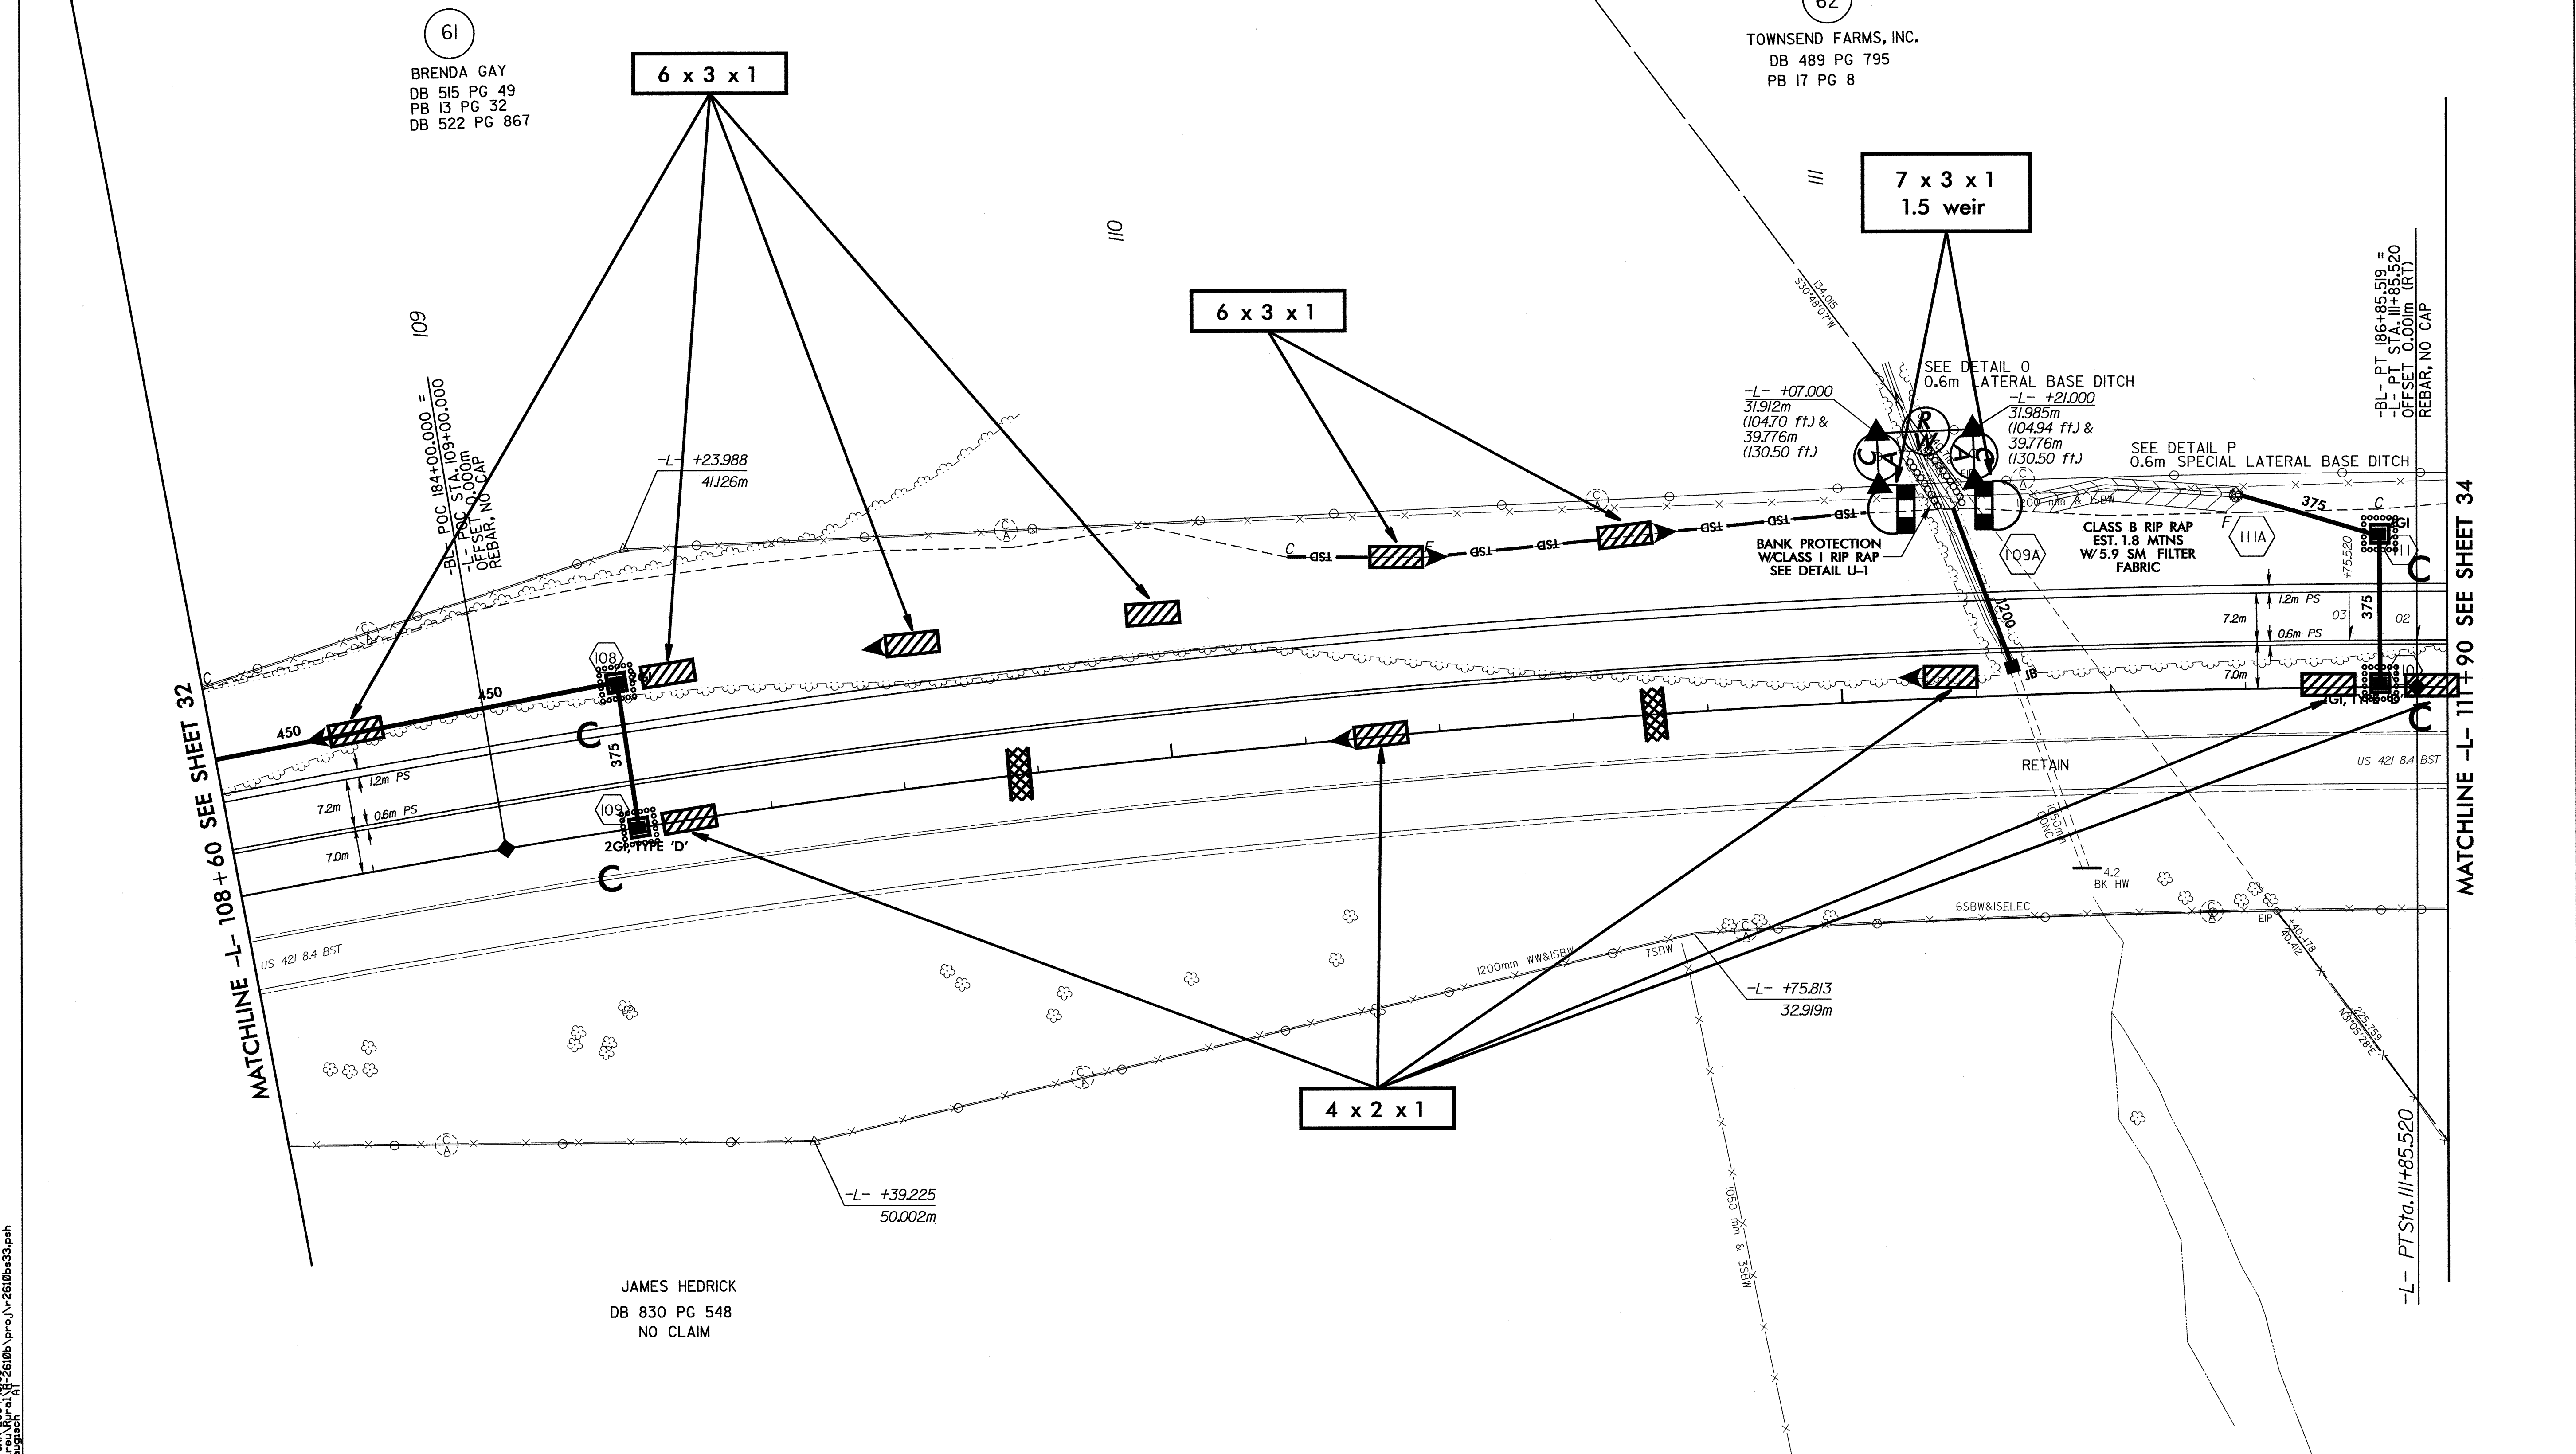


-BL-  
 PI Sta 183+85.052  
 D = 19° 47' 45.8" (RT)  
 L = 607.046  
 T = 306.579  
 R = 1,756.976

-L-  
 PI Sta 108+85.053  
 Δ = 19° 47' 45.8" (RT)  
 L = 607.046  
 T = 306.579  
 R = 1,756.976  
 SE = 03  
 RUNOFF = 30

 5 0 10 CONST. REV. R / W REV.	PROJECT REFERENCE NO.	SHEET NO.
	R-2610 B	EC-68/CONST.33
	ROADWAY DESIGN ENGINEER	HYDRAULICS ENGINEER

SEE SHEET 53 & 54 FOR -L- PROFILE



(61)  
 BRENDA GAY  
 DB 515 PG 49  
 PB 13 PG 32  
 DB 522 PG 867

(62)  
 TOWNSEND FARMS, INC.  
 DB 489 PG 795  
 PB 17 PG 8

MATCHLINE -L- 108+60 SEE SHEET 32

MATCHLINE -L- 111+90 SEE SHEET 34

JAMES HEDRICK  
 DB 830 PG 548  
 NO CLAIM

25-JAN-2004 15:28  
 m:\augustach\2610b\pcoj\2610ba33.pah