

**METRIC**

CONST. REV.  
R/W REV.


PROJECT REFERENCE NO. R-2610 B	SHEET NO. EC-66/CONST.31
R/W SHEET NO.	
ROADWAY DESIGN ENGINEER	HYDRAULICS ENGINEER

SEE SHEET 52 & 53 FOR -L- PROFILE  
SEE SHEET 2-K FOR -L- & -Y17- INTERSECTION DETAILS



58  
LILLIAN WEBSTER  
IC 76  
DN 524  
FC 284  
FC 478  
754 678  
310 506

61  
BRENDA GAY  
DB 515 PG 49  
DB 522 PG 867  
PB 13 PG 32

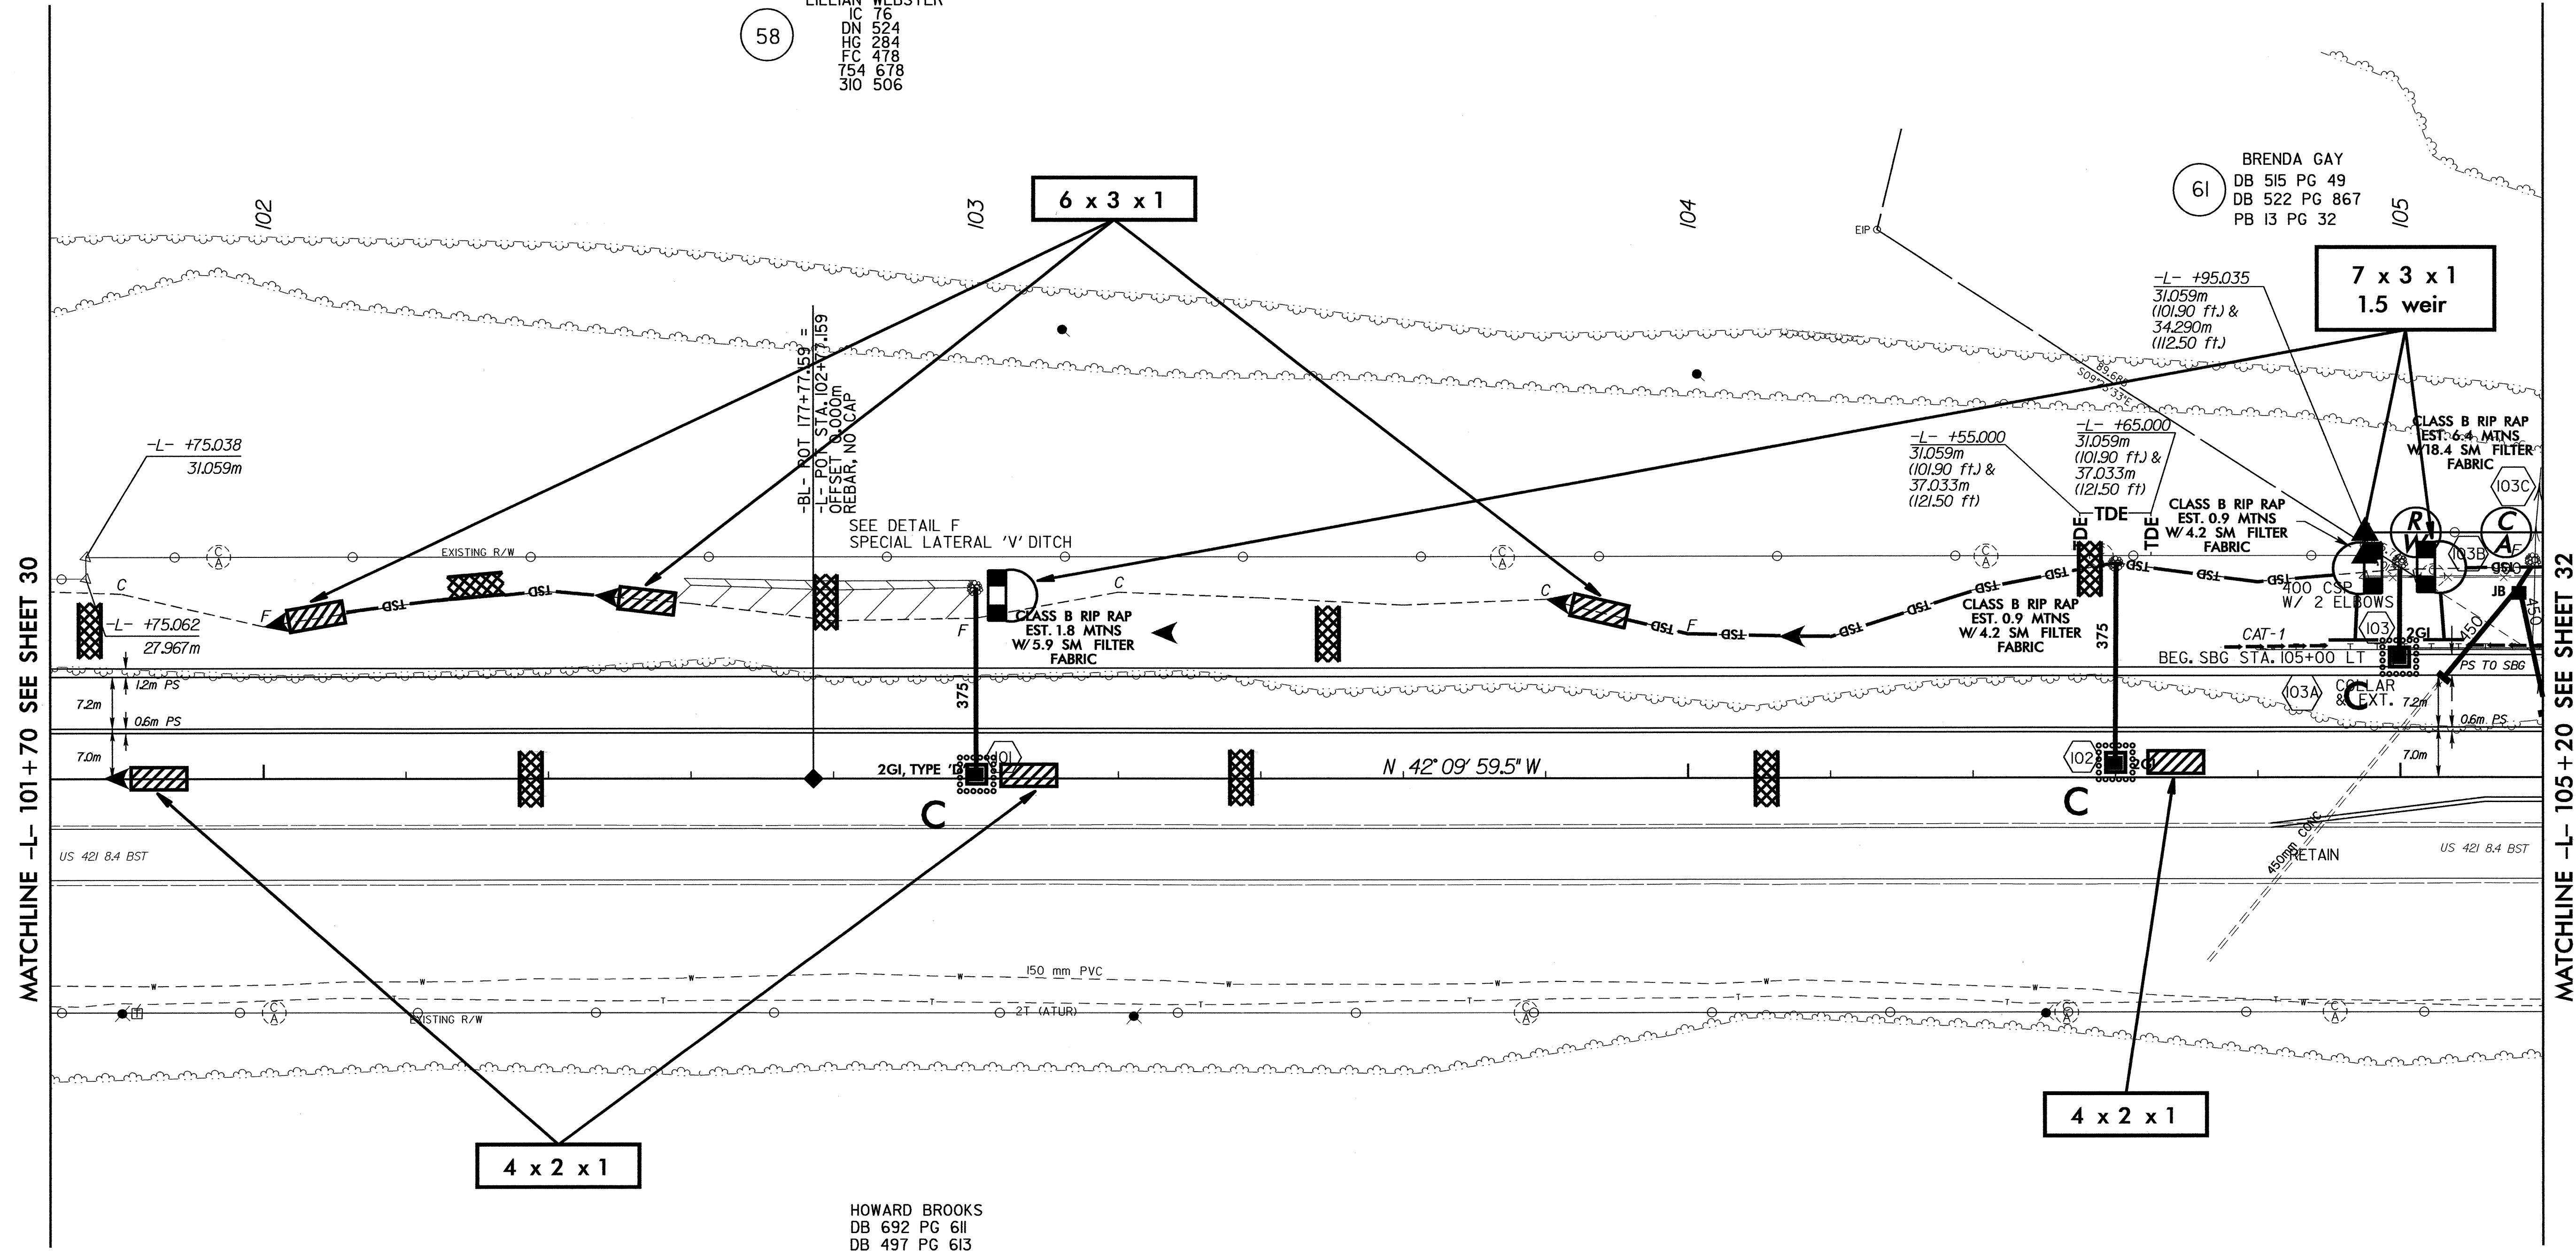

28-JAN-2004 12:46 d:\v\m\m\m\2610b\prj\2610b\31.pat