


PROJECT REFERENCE NO.	SHEET NO.
R-2610 B	EC-60/CONST.25
R/W SHEET NO.	
ROADWAY DESIGN ENGINEER	HYDRAULICS ENGINEER
CONST. REV.	
R/W REV.	

SEE SHEET 49 & 50 FOR -L- PROFILE

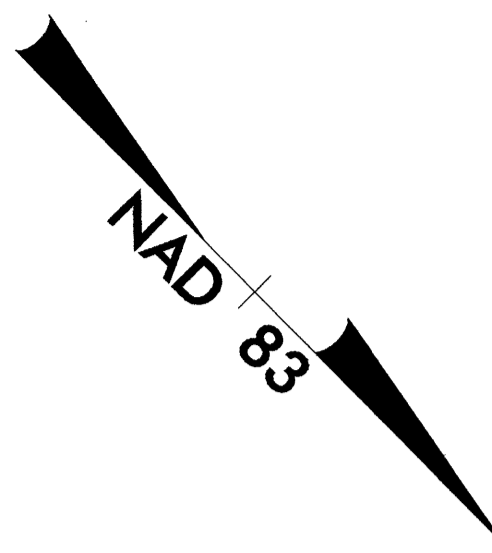

7 x 3 x 1  
1.5 weir

4 x 2 x 1

MATCHLINE -L- 80+70 SEE SHEET 24

MATCHLINE -L- 84+20 SEE SHEET 26

