

5 0 10


CONST. REV.

R/W REV.

PROJECT REFERENCE NO.	SHEET NO.
R-2610 B	EC-55/CONST.20
R/W SHEET NO.	
ROADWAY DESIGN ENGINEER	HYDRAULICS ENGINEER

SEE SHEET 47 FOR -L- PROFILE
SEE SHEET 2-F FOR -L- & -Y13-
INTERSECTION DETAILS

8/17/95

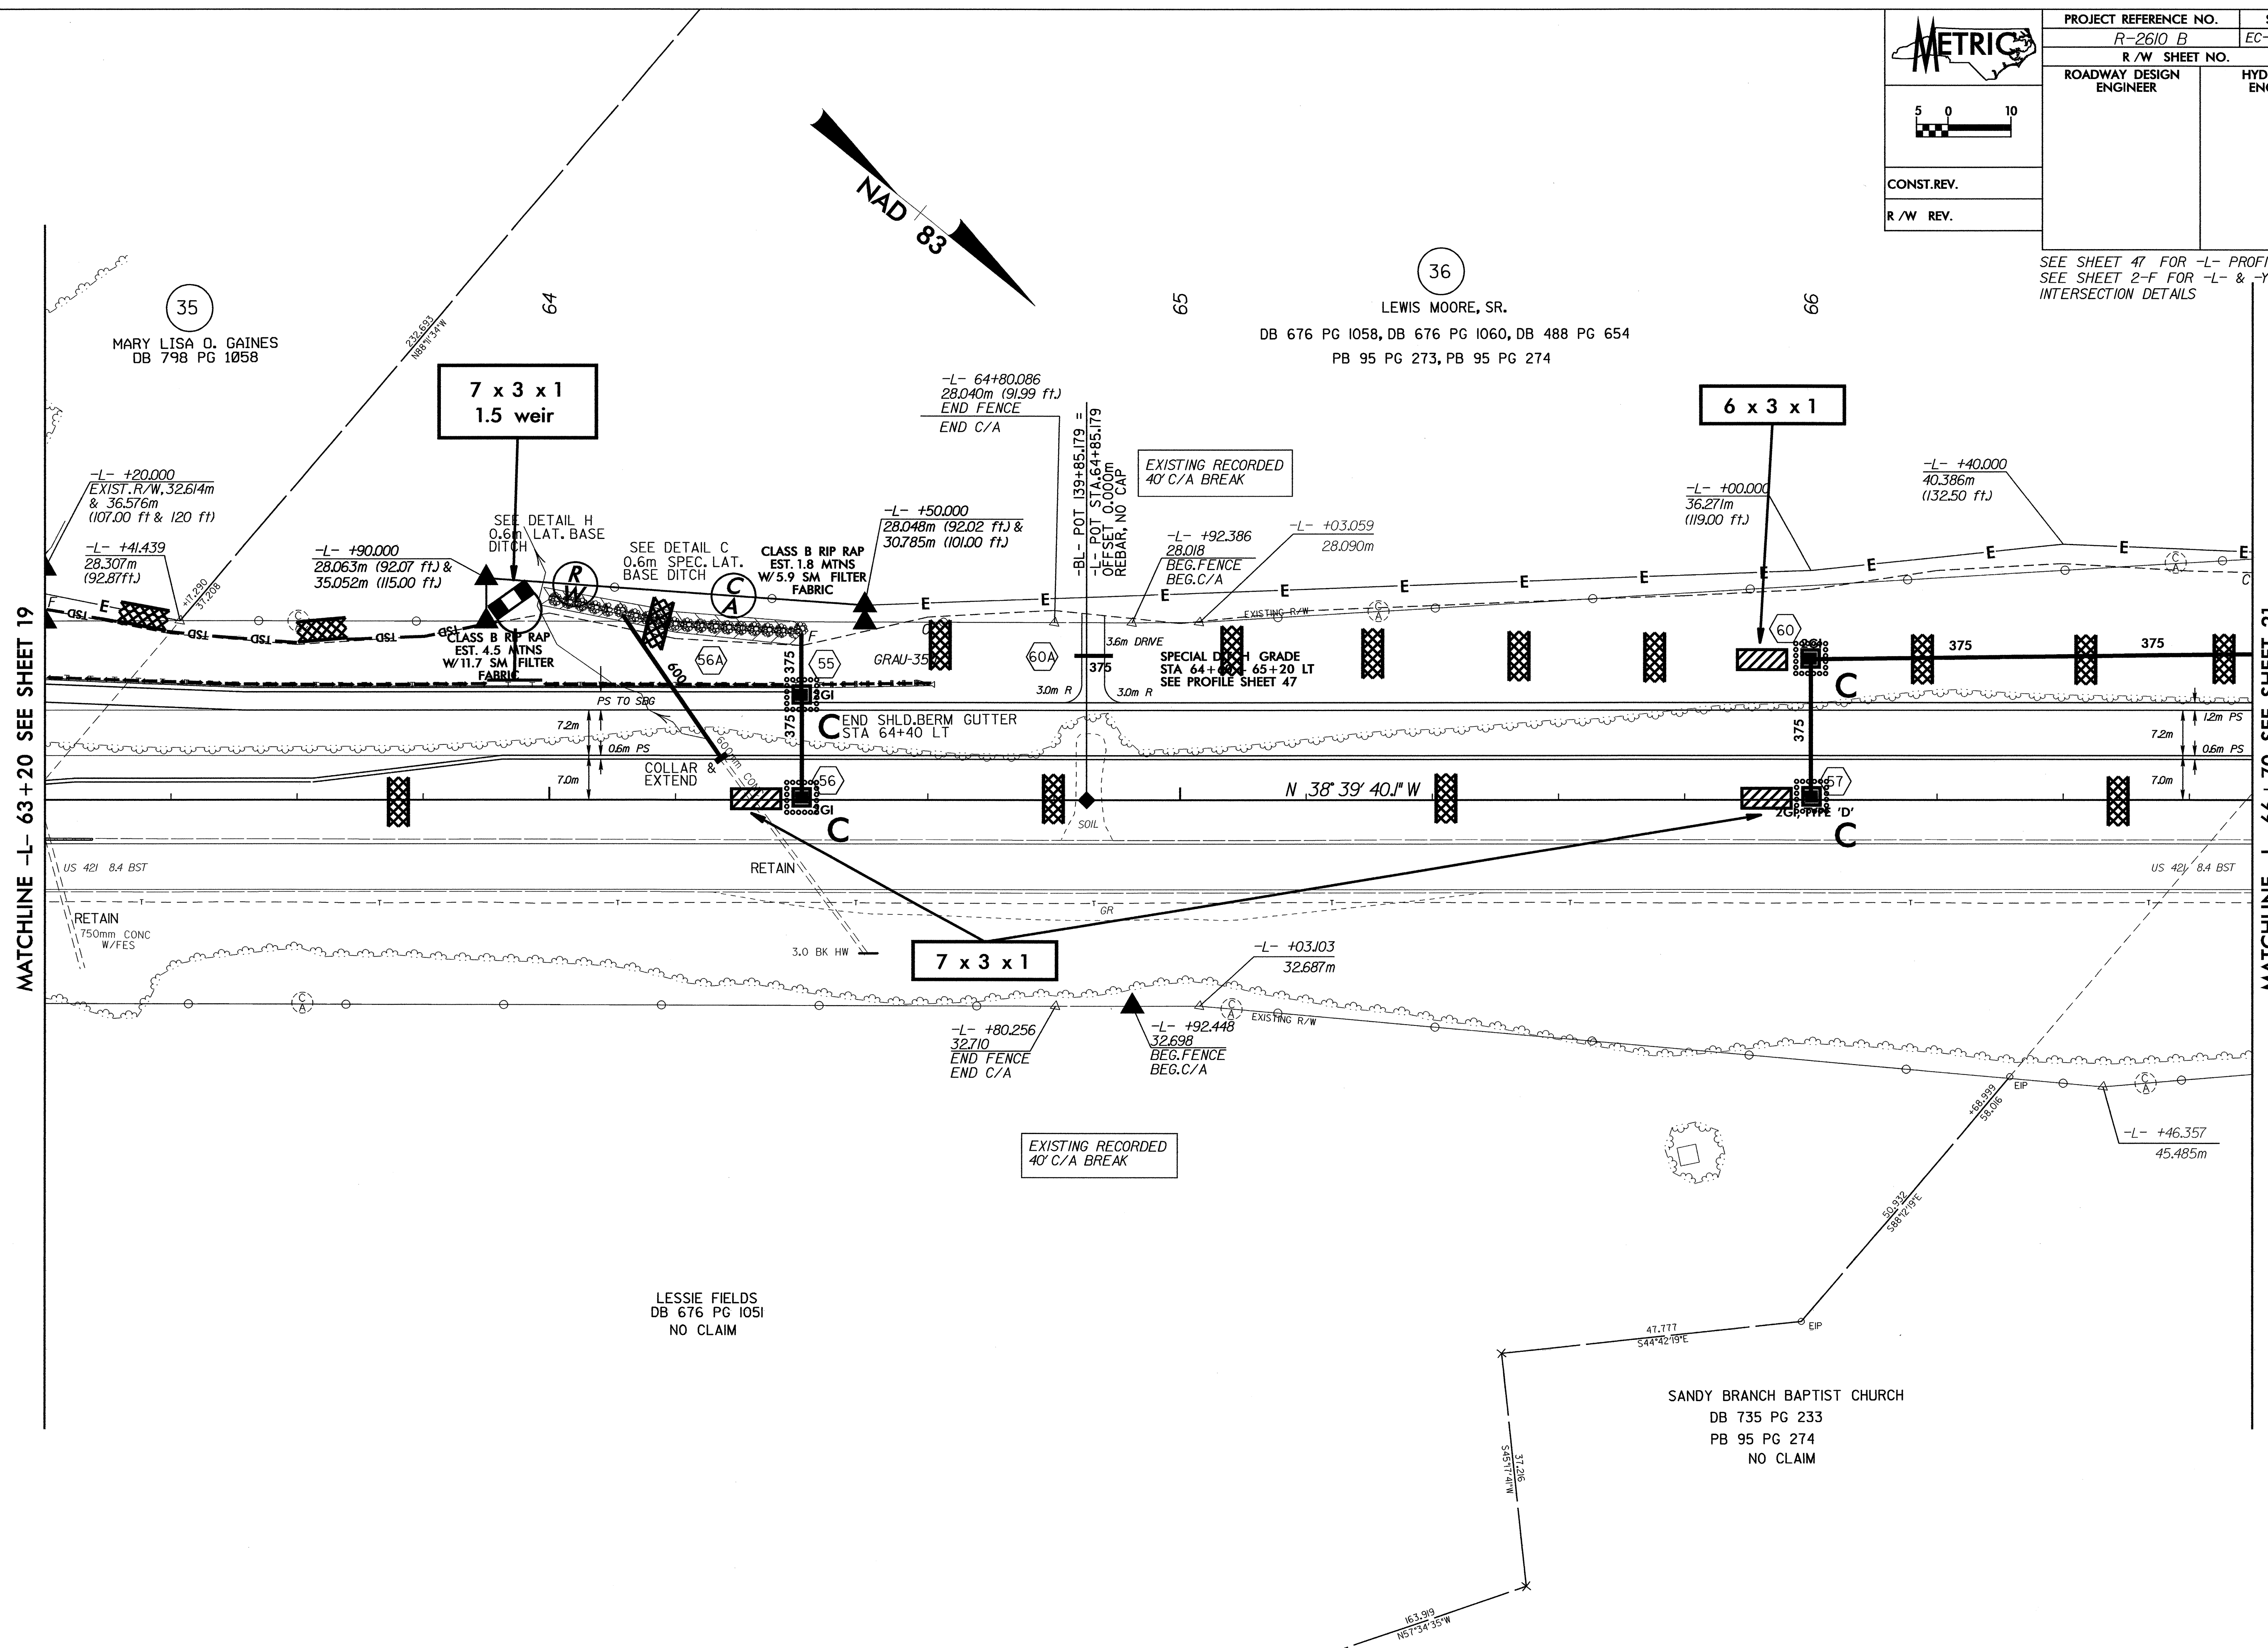

28-JAN-2004 16:55
C:\Users\mrb\Documents\2610b\p\2610b\2610b-r20.psh
M:\Projects\2610b\2610b-r20.psh