


5 0 10


CONST. REV.
R/W REV.

PROJECT REFERENCE NO. R-2610 B	SHEET NO. EC-53/CONST.18
R/W SHEET NO.	
ROADWAY DESIGN ENGINEER	HYDRAULICS ENGINEER
SEE SHEET 46 FOR -L- PROFILE	

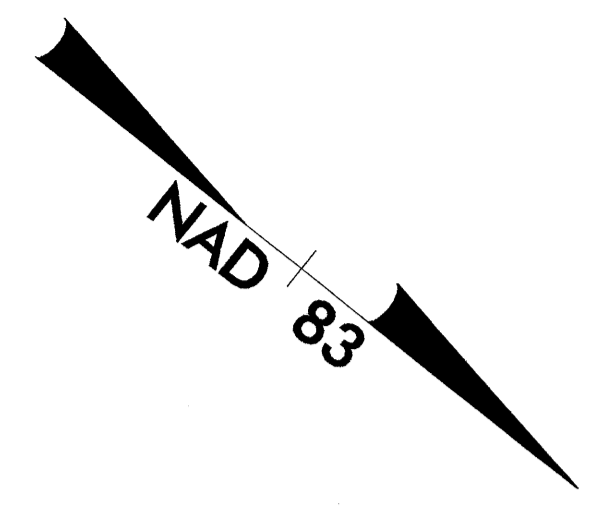

MATCHLINE -L- 56+20 SEE SHEET 17

MATCHLINE 59+70 SEE SHEET 19

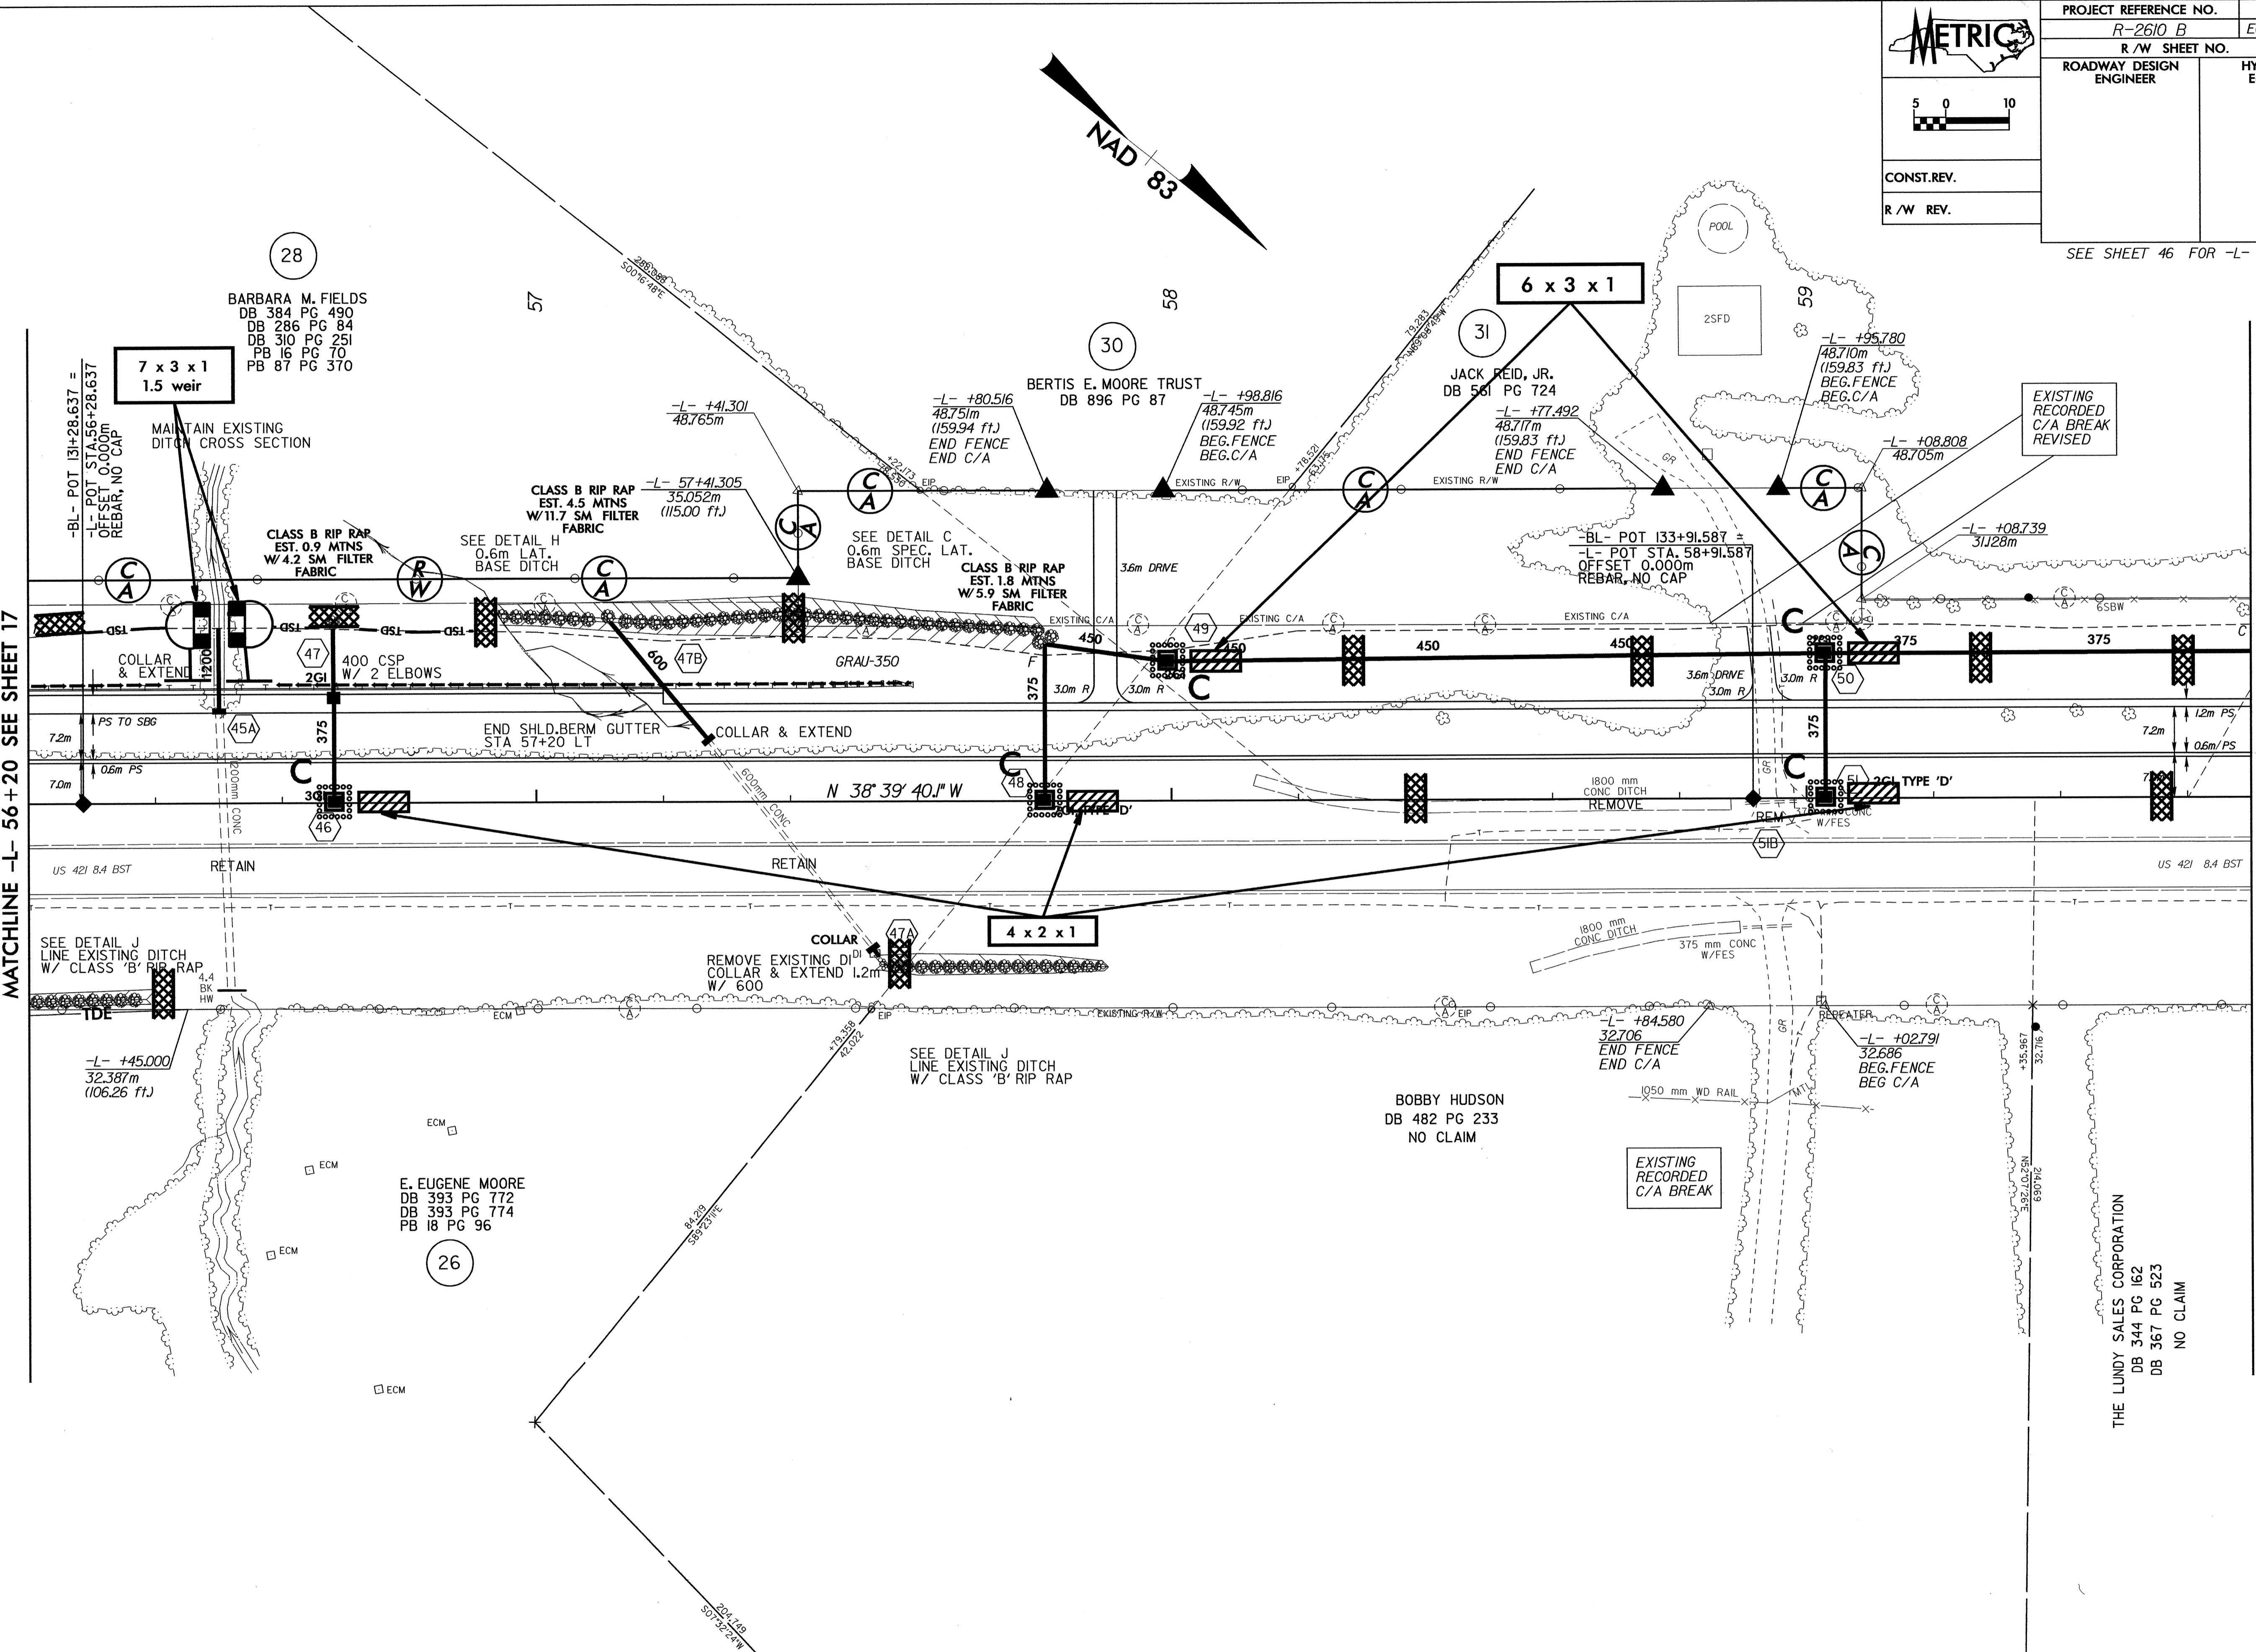

28-JAN-2004 16:35
d:\v\p\proj\2610b\proj\2610b\18.psh
m\eng\ash