


METRIC

CONST. REV.
R/W REV.

PROJECT REFERENCE NO. <i>R-2610 B</i>	SHEET NO. <i>EC-51/CONST.16</i>
R/W SHEET NO.	
ROADWAY DESIGN ENGINEER	HYDRAULICS ENGINEER

SEE SHEET 45 FOR -L- PROFILE
SEE SHEET 2-E FOR -L- & -Y12- INTERSECTION DETAILS

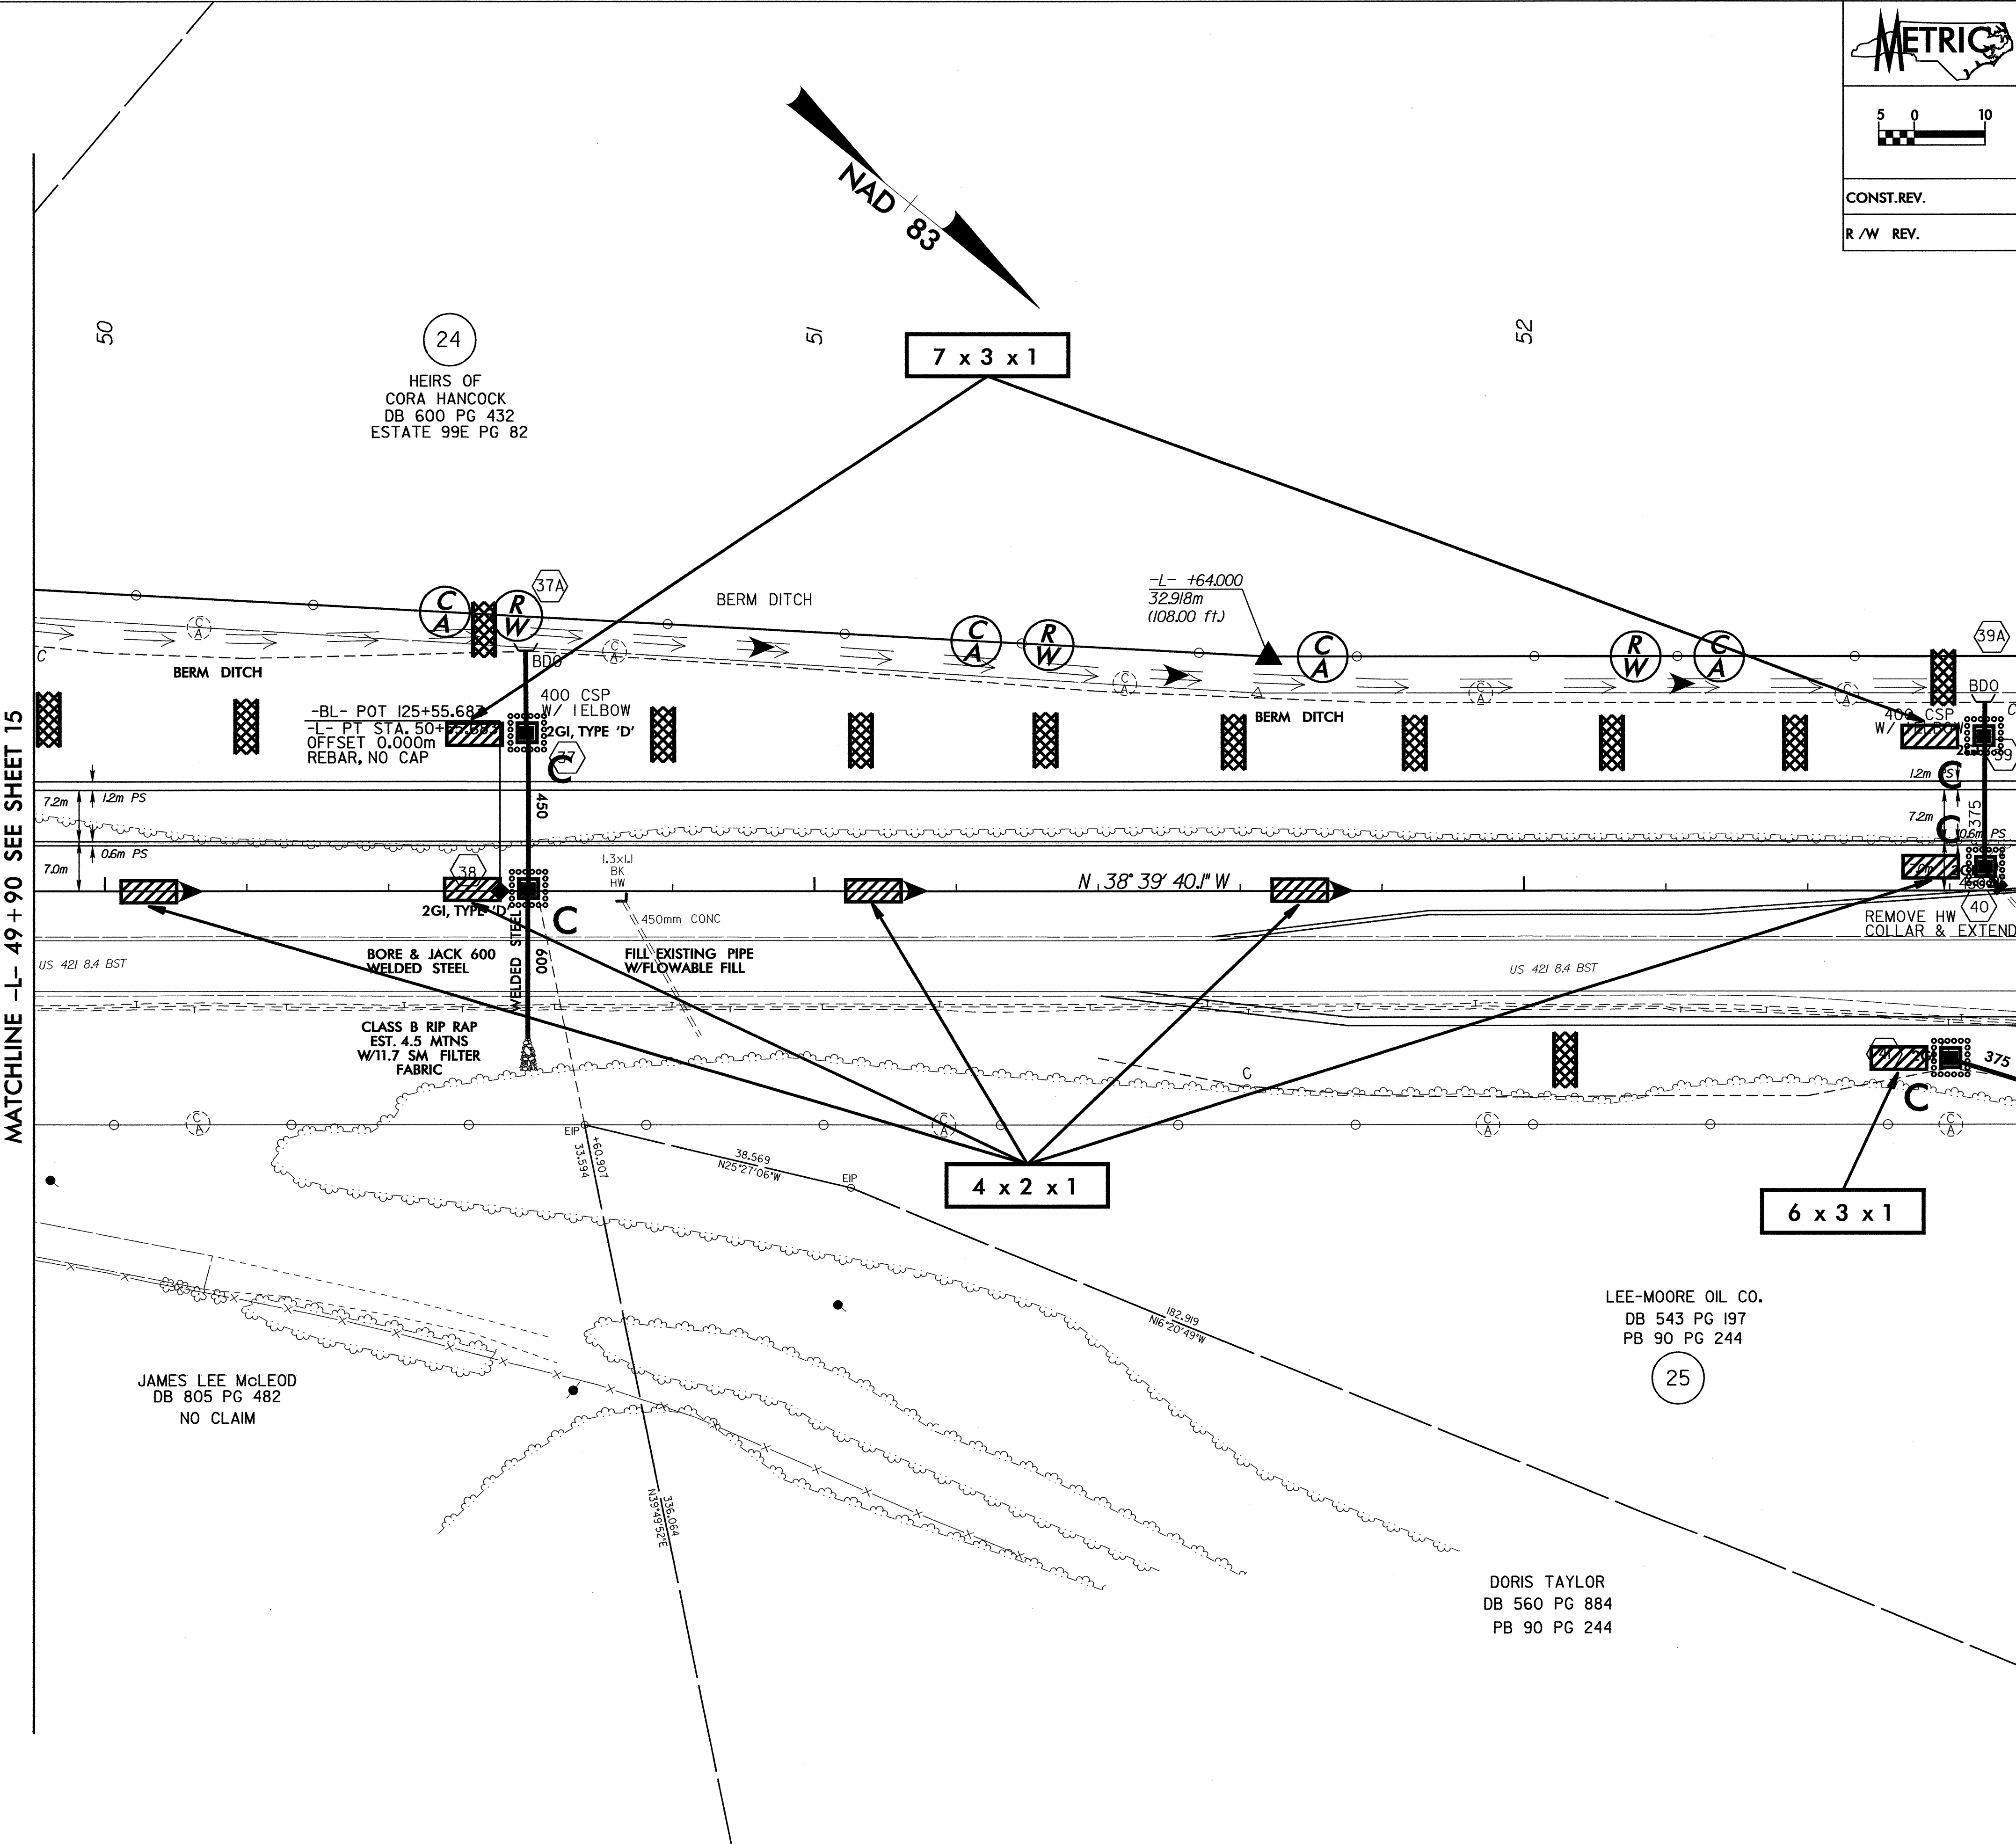

MATCHLINE -L- 49 + 90 SEE SHEET 15

MATCHLINE -L- 52 + 70 SEE SHEET 17

8/17/2004
 28-JAN-2004 16:13
 C:\vms\mural\p-2610b\p-r-c\p-2610b\at16.pat
 16:58:58