

 ROADWAY DESIGN ENGINEER	PROJECT REFERENCE NO. R-2610 B	SHEET NO. EC-43/CONST.8
	R/W SHEET NO.	
HYDRAULICS ENGINEER		
CONST.REV.		
R/W REV.		

NOTE :  
G/R DESIGN WILL BE COMPLETED FOR OUTSIDE & MEDIAN SBL ONCE WE KNOW LIMITS OF SBL BRIDGE

NOTE :  
RETROFIT EXISTING NBL BRIDGE WITH NECESSARY GUARDRAIL PROTECTION

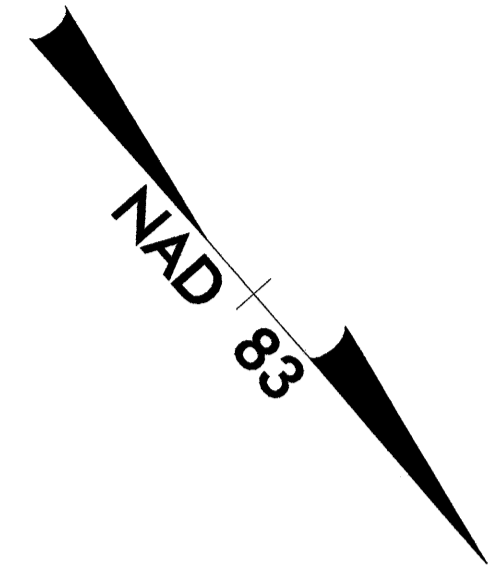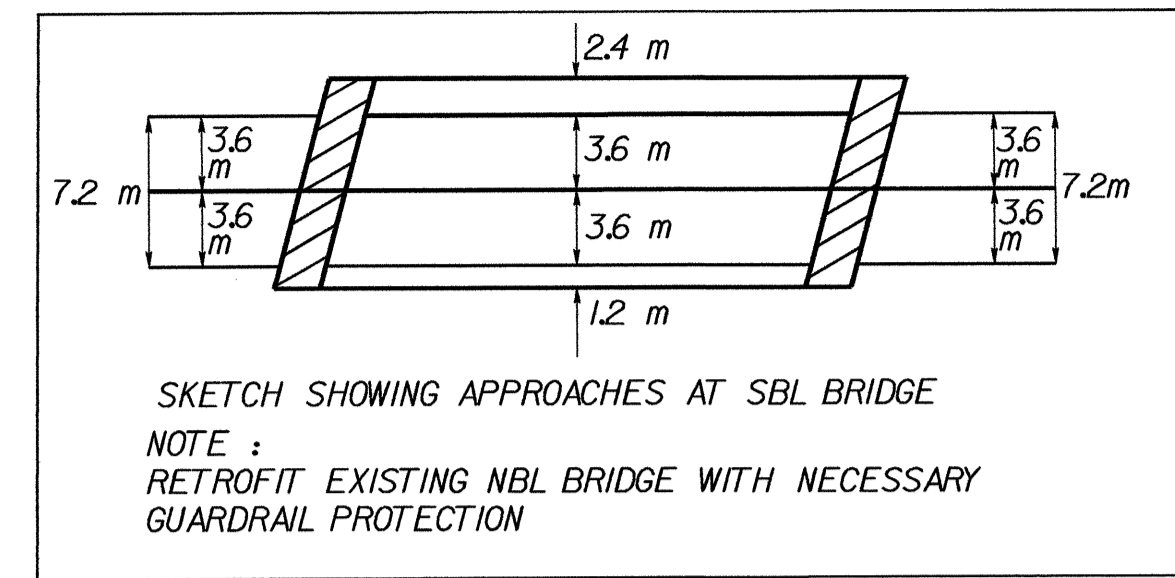

NOTE:  
UTILIZE SPECIAL STILLING BASIN AND TEMPORARY ROCK SEDIMENT DAM TYPE - B AS STILLING BASIN WHERE APPLICABLE.

SEE SHEET 41 & 42 FOR -L- PROFILE  
SEE CROSS-SECTIONS AND ROADWAY STANDARD DRAWINGS STD. No. 862.01  
SHEET 2 FOR SPECIAL MEDIAN GRADING

