


METRIC

CONST. REV.
R/W REV.

PROJECT REFERENCE NO. R-2610 B	SHEET NO. EC-41/CONST.6
R/W SHEET NO.	
ROADWAY DESIGN ENGINEER	HYDRAULICS ENGINEER

SEE SHEET 40 & 41 FOR -L- PROFILE
SEE SHEET 2-0 FOR -L- MEDIAN
CROSS OVER DETAILS

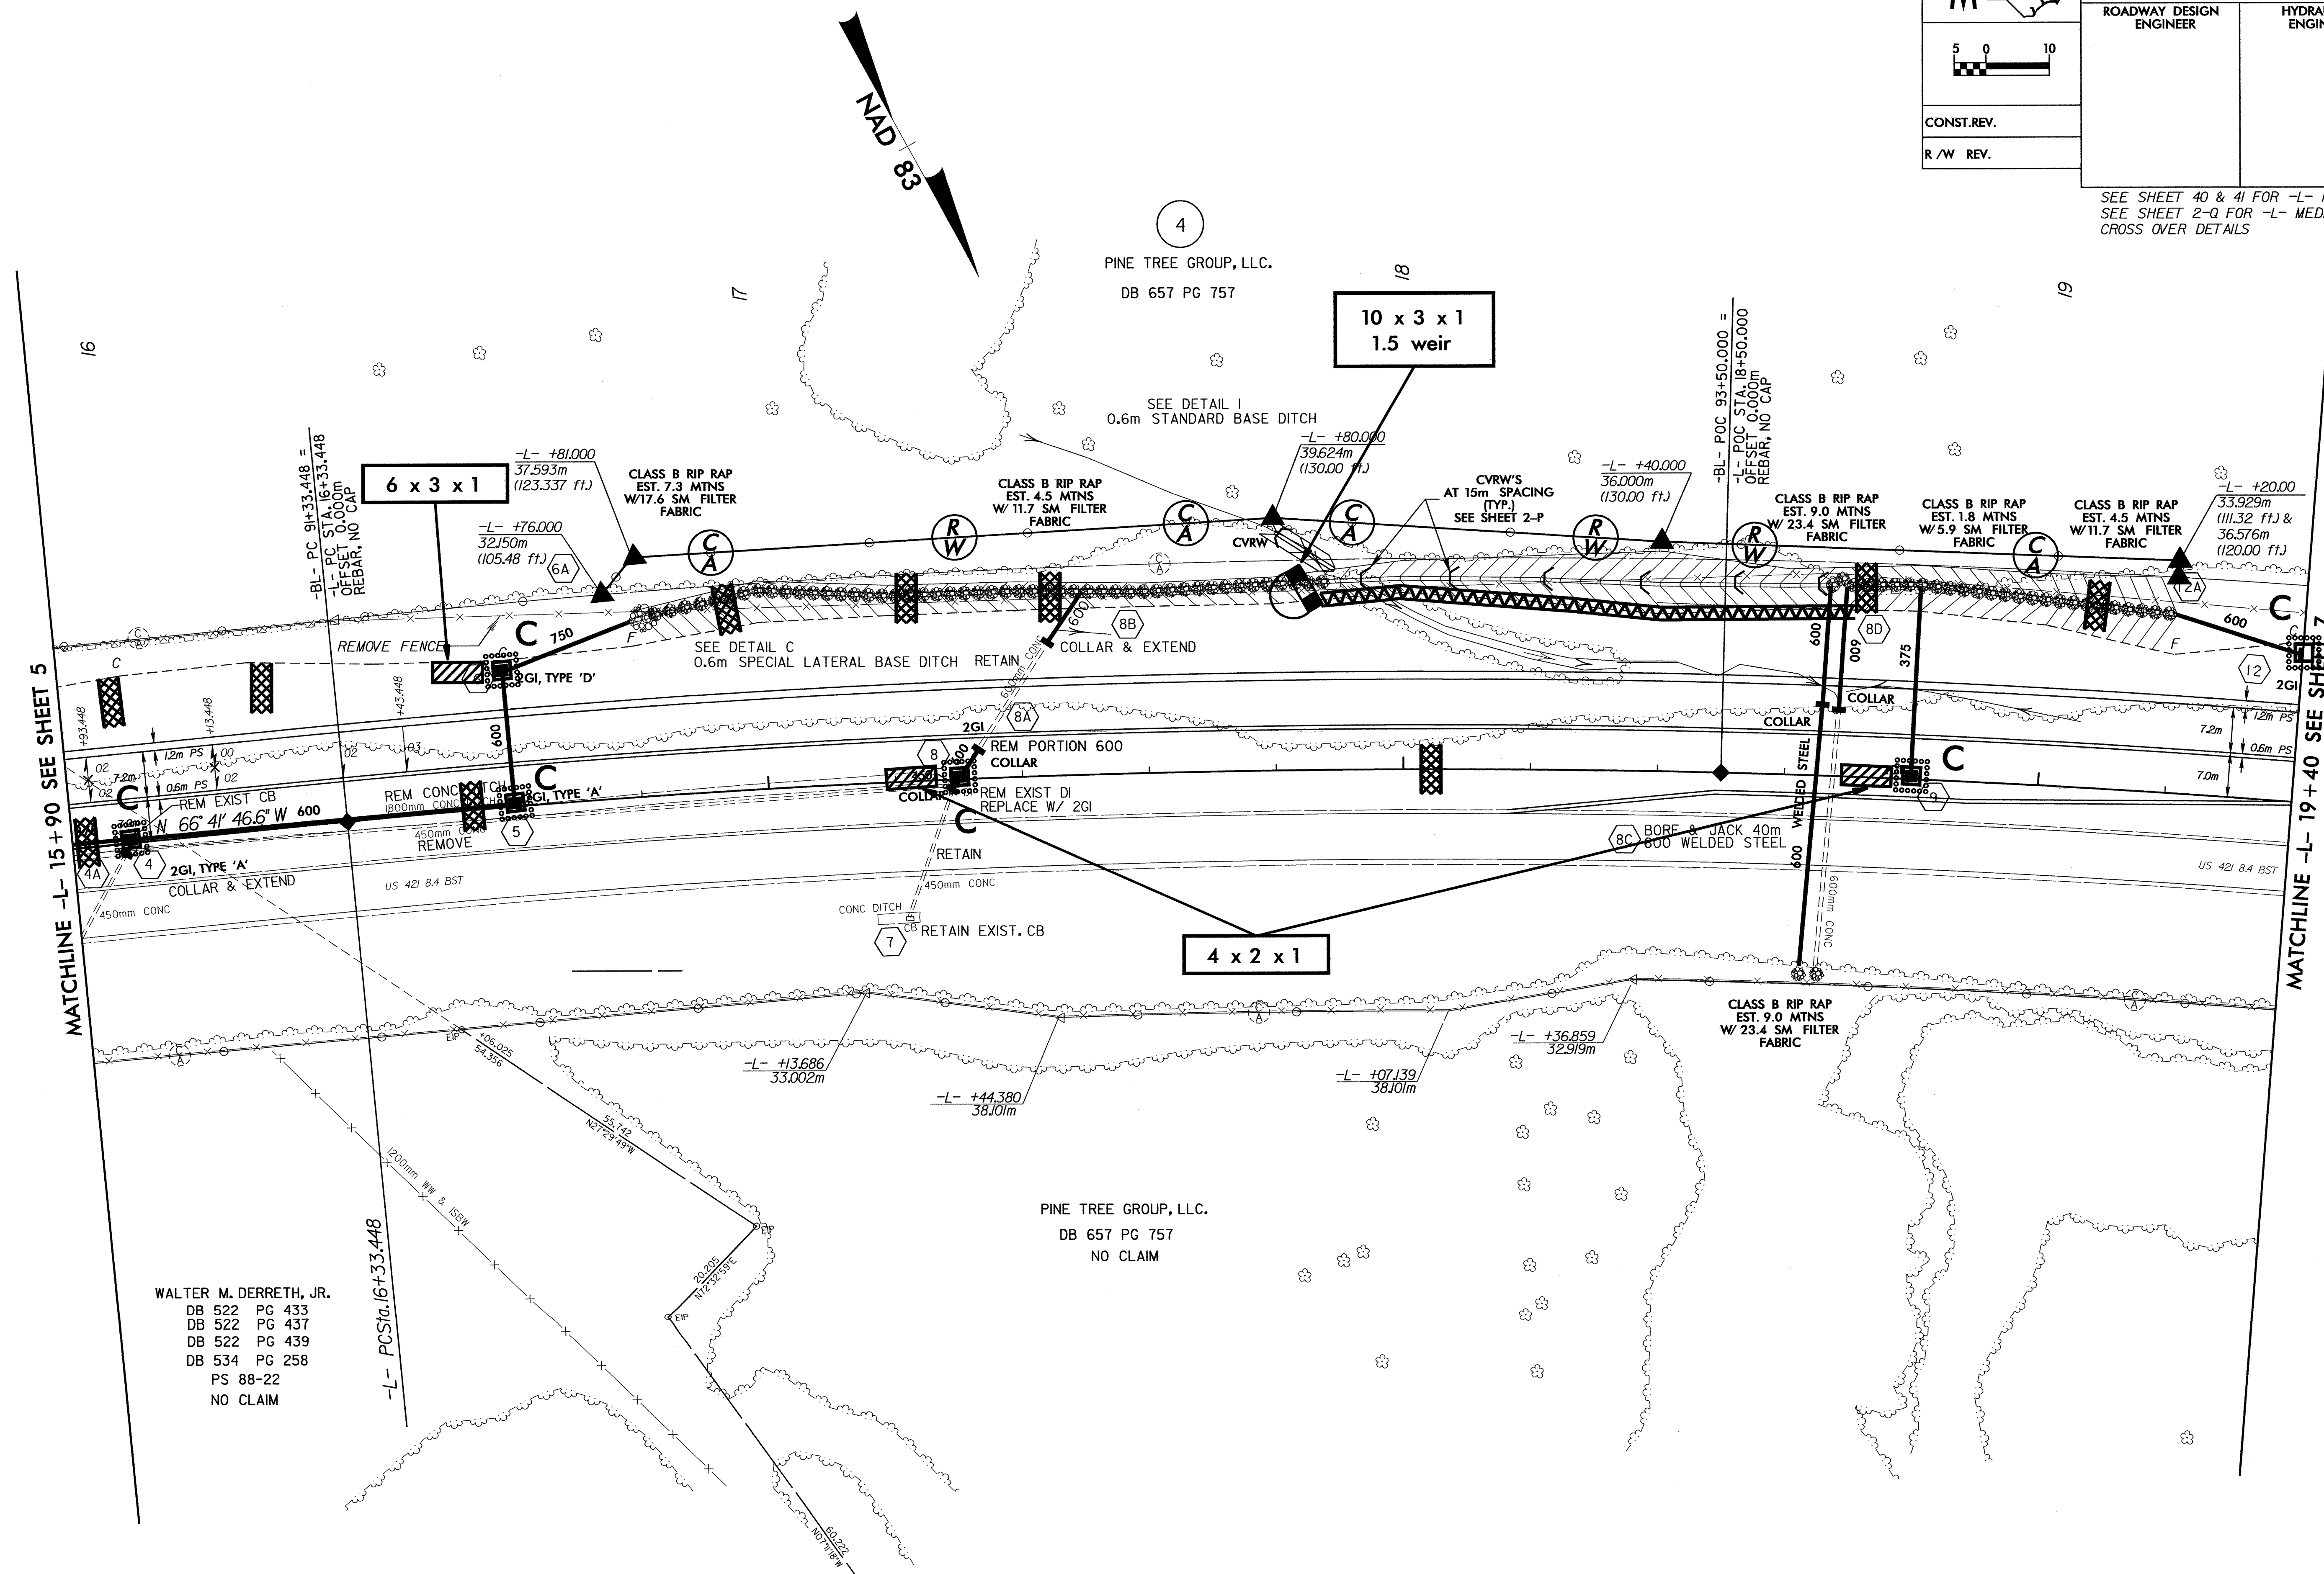

4
PINE TREE GROUP, LLC.
DB 657 PG 757

4 x 2 x 1

10 x 3 x 1
1.5 weir

6 x 3 x 1

WALTER M. DERRETH, JR.
DB 522 PG 433
DB 522 PG 437
DB 522 PG 439
DB 534 PG 258
PS 88-22
NO CLAIM

PINE TREE GROUP, LLC.
DB 657 PG 757
NO CLAIM

MATCHLINE -L- 15+90 SEE SHEET 5

MATCHLINE -L- 19+40 SEE SHEET 7