

METRIC



CONST. REV.
R/W REV.

PROJECT REFERENCE NO. R-2610 B	SHEET NO. EC-40/CONST.5
R/W SHEET NO.	
ROADWAY DESIGN ENGINEER	HYDRAULICS ENGINEER

SEE SHEET 40 FOR -L- PROFILE

2

JAMES BAIN
DB 726 PG 803

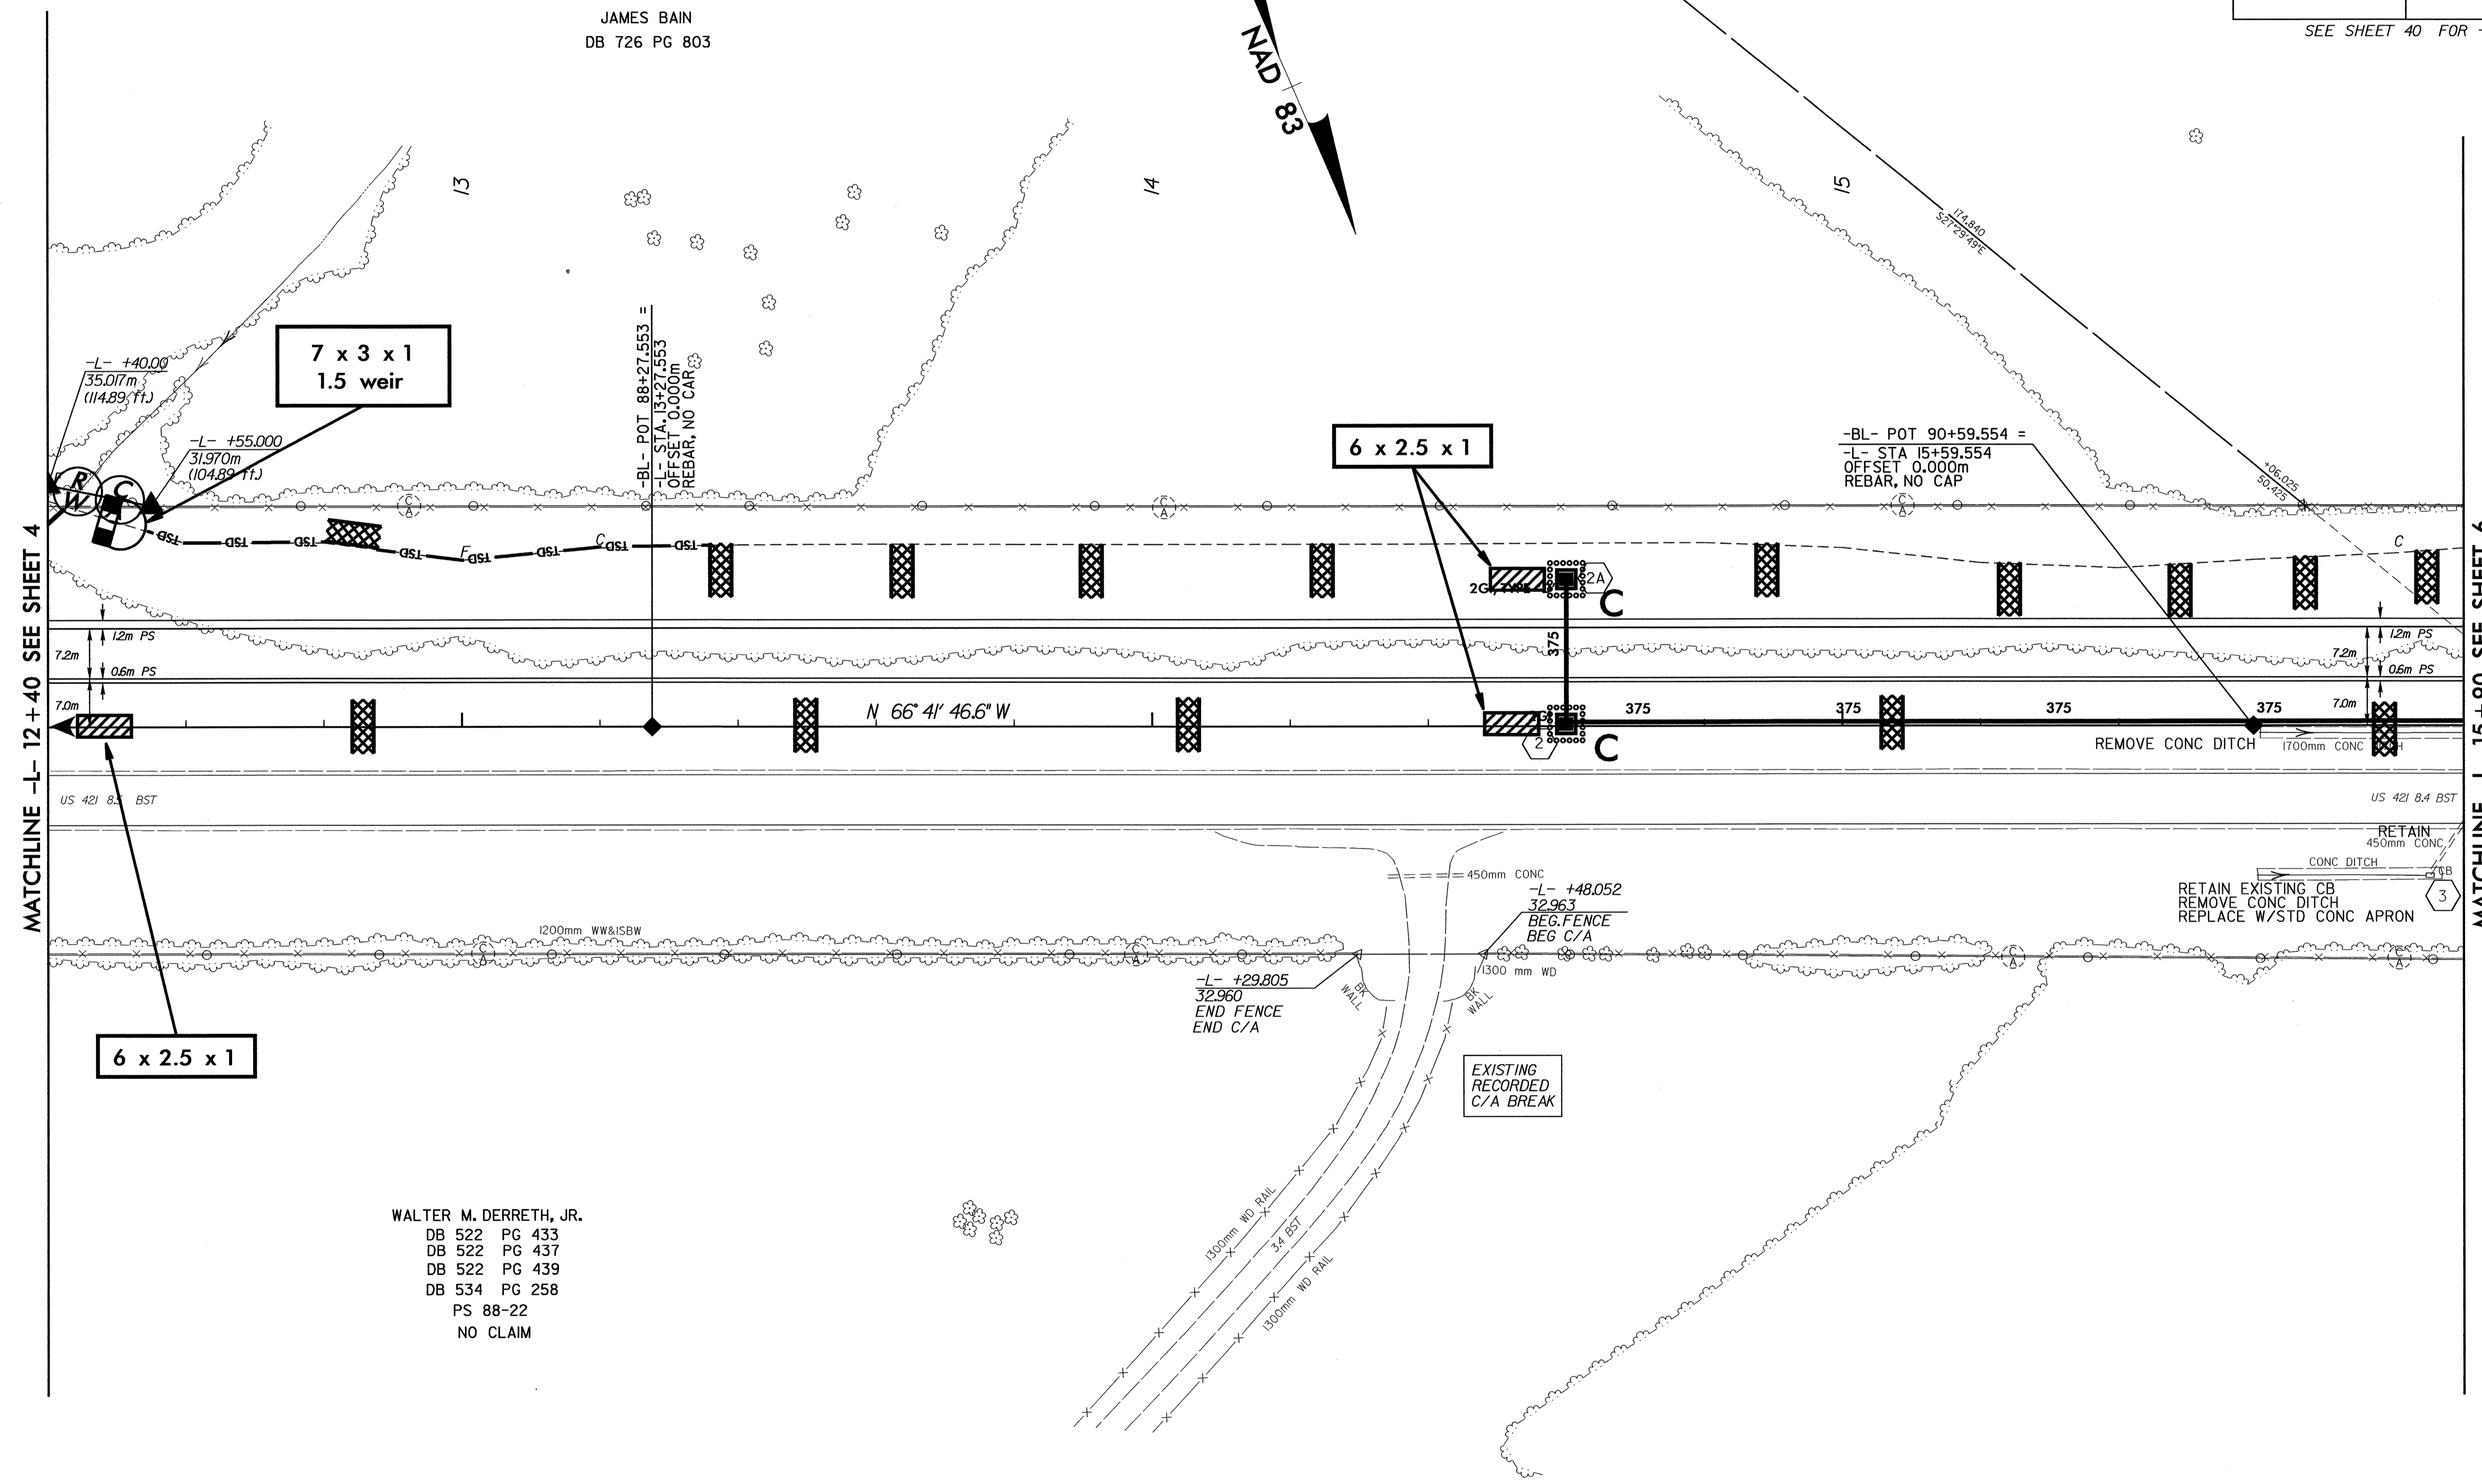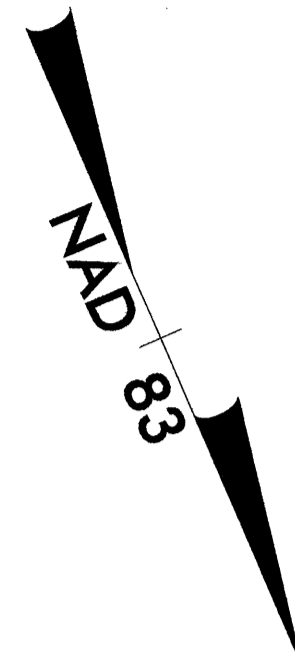

MATCHLINE -L- 12+40 SEE SHEET 4

MATCHLINE -L- 15+90 SEE SHEET 6

6 x 2.5 x 1

7 x 3 x 1
1.5 weir

6 x 2.5 x 1

WALTER M. DERRETH, JR.
DB 522 PG 433
DB 522 PG 437
DB 522 PG 439
DB 534 PG 258
PS 88-22
NO CLAIM