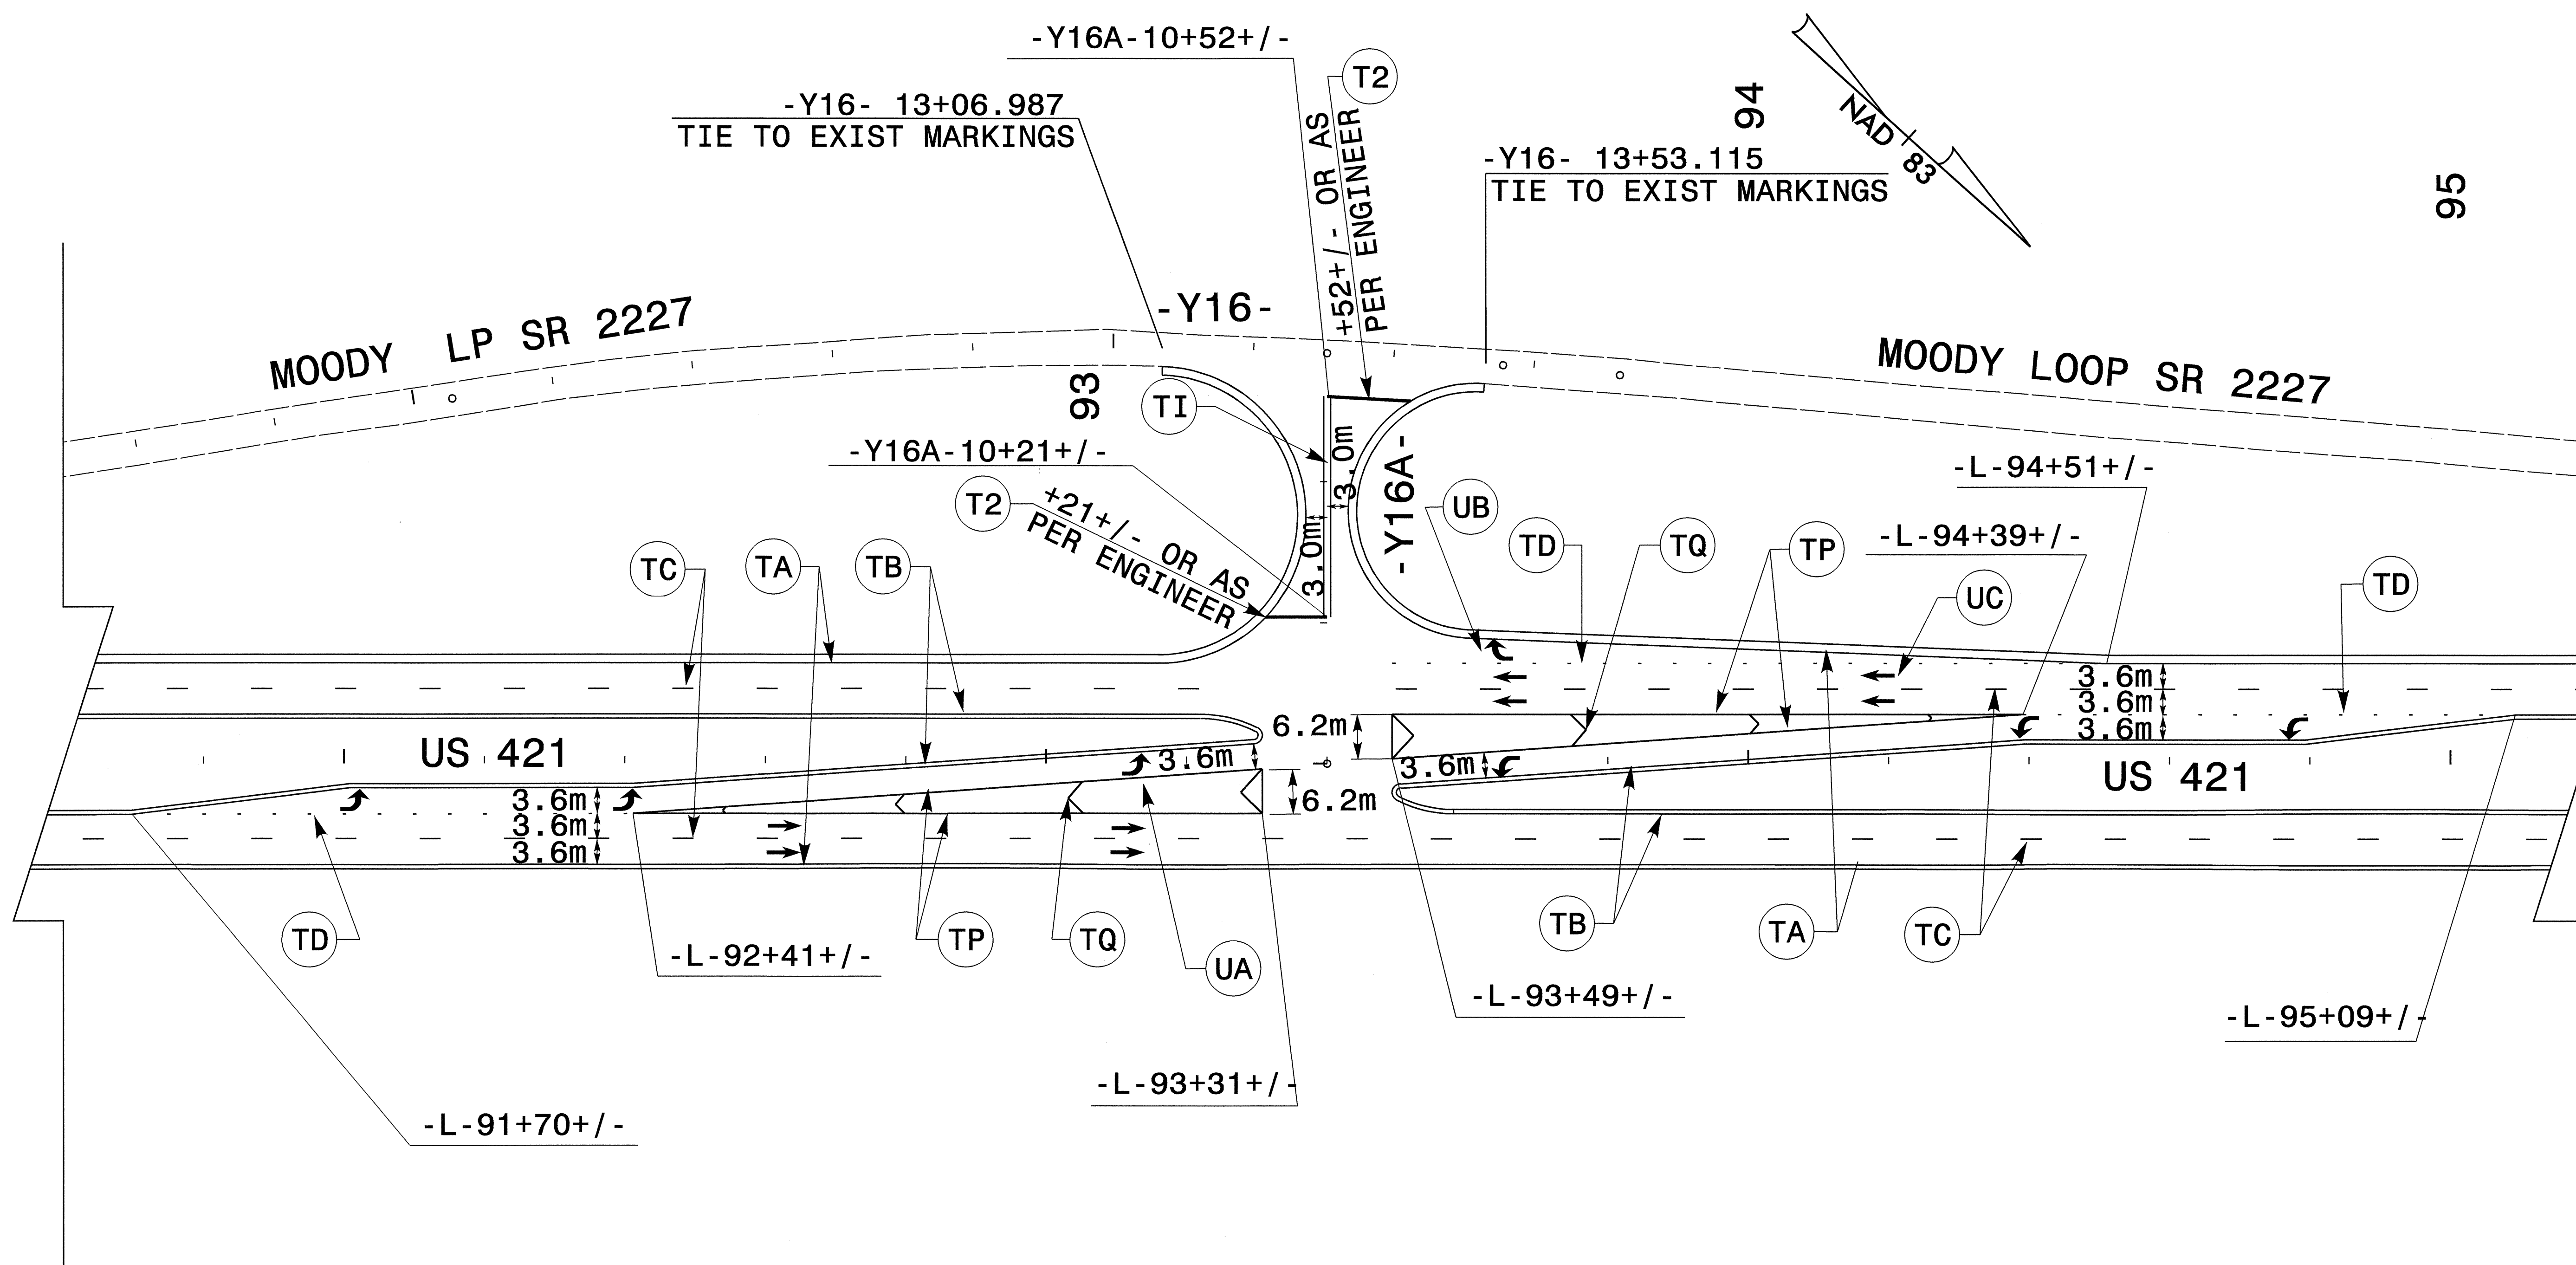

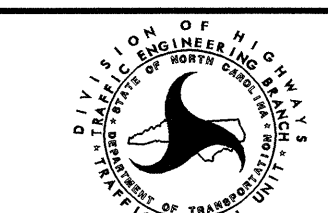




PROJ. REFERENCE NO.	SHEET NO.
R-2610B	PM-10



29-OCT-2003 10:21  
 F:\TCP\2610b-PM\pm10.dgn  
 D:\richardson AT TETC06432

APPROVED: <i>MJL</i> DATE: <i>10/30/03</i>	<b>FINAL PAVEMENT MARKING PLAN</b>	
		
SCALE: NONE		REVISIONS
DATE: 05/03		
DWG. BY: DER		
DESIGN BY: DER		
REVIEWED BY:		CADD FILE: R2610B_PM_PM10-11.DGN