




PROJ. REFERENCE NO.	SHEET NO.
R-2610B	PM-9

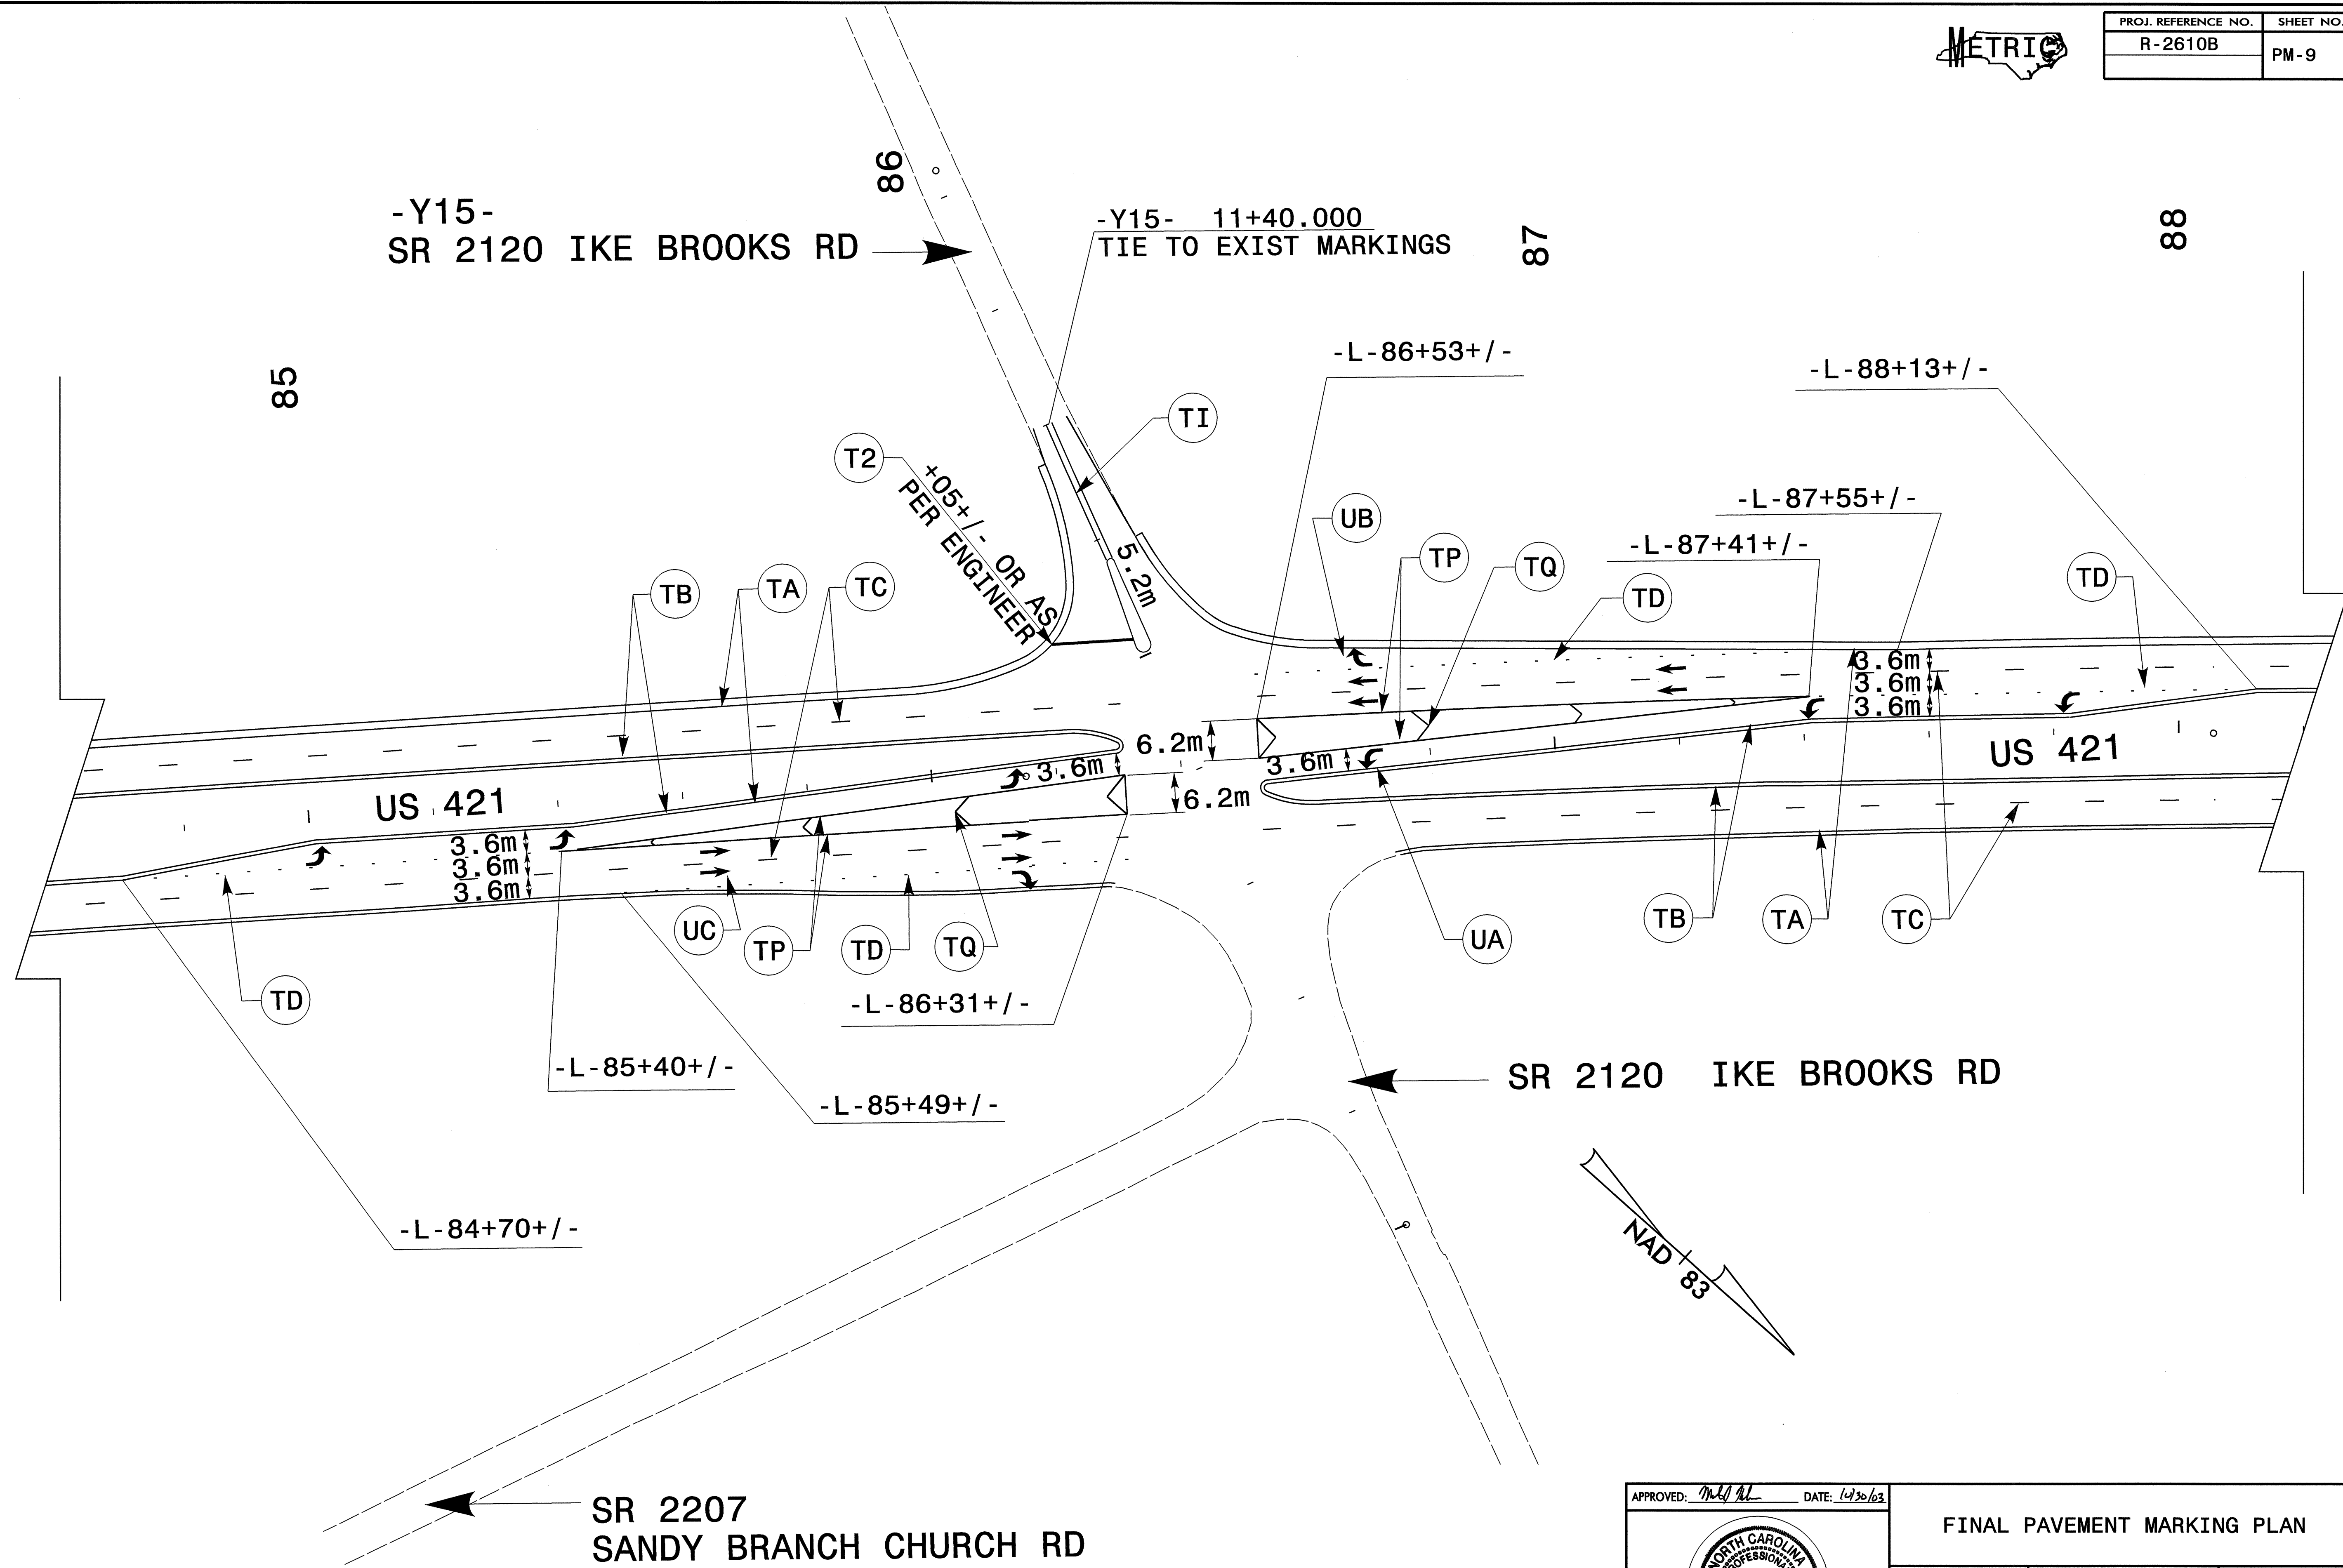


29-OCT-2003 10:19
 F:\TOP_V2610b-PM\pm08-09.dgn
 D:\Richardson_AT\TTC206432

APPROVED: *MJH* DATE: 10/30/03



FINAL PAVEMENT MARKING PLAN

SCALE: NONE
 DATE: 05/03
 DWG. BY: DER
 DESIGN BY: DER
 REVIEWED BY:

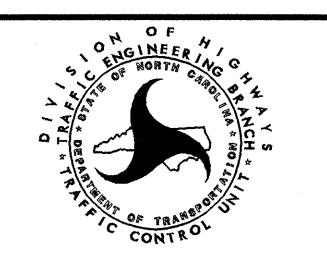

REVISIONS	

CADD FILE: R2610B_PM_PM08-09.DGN