



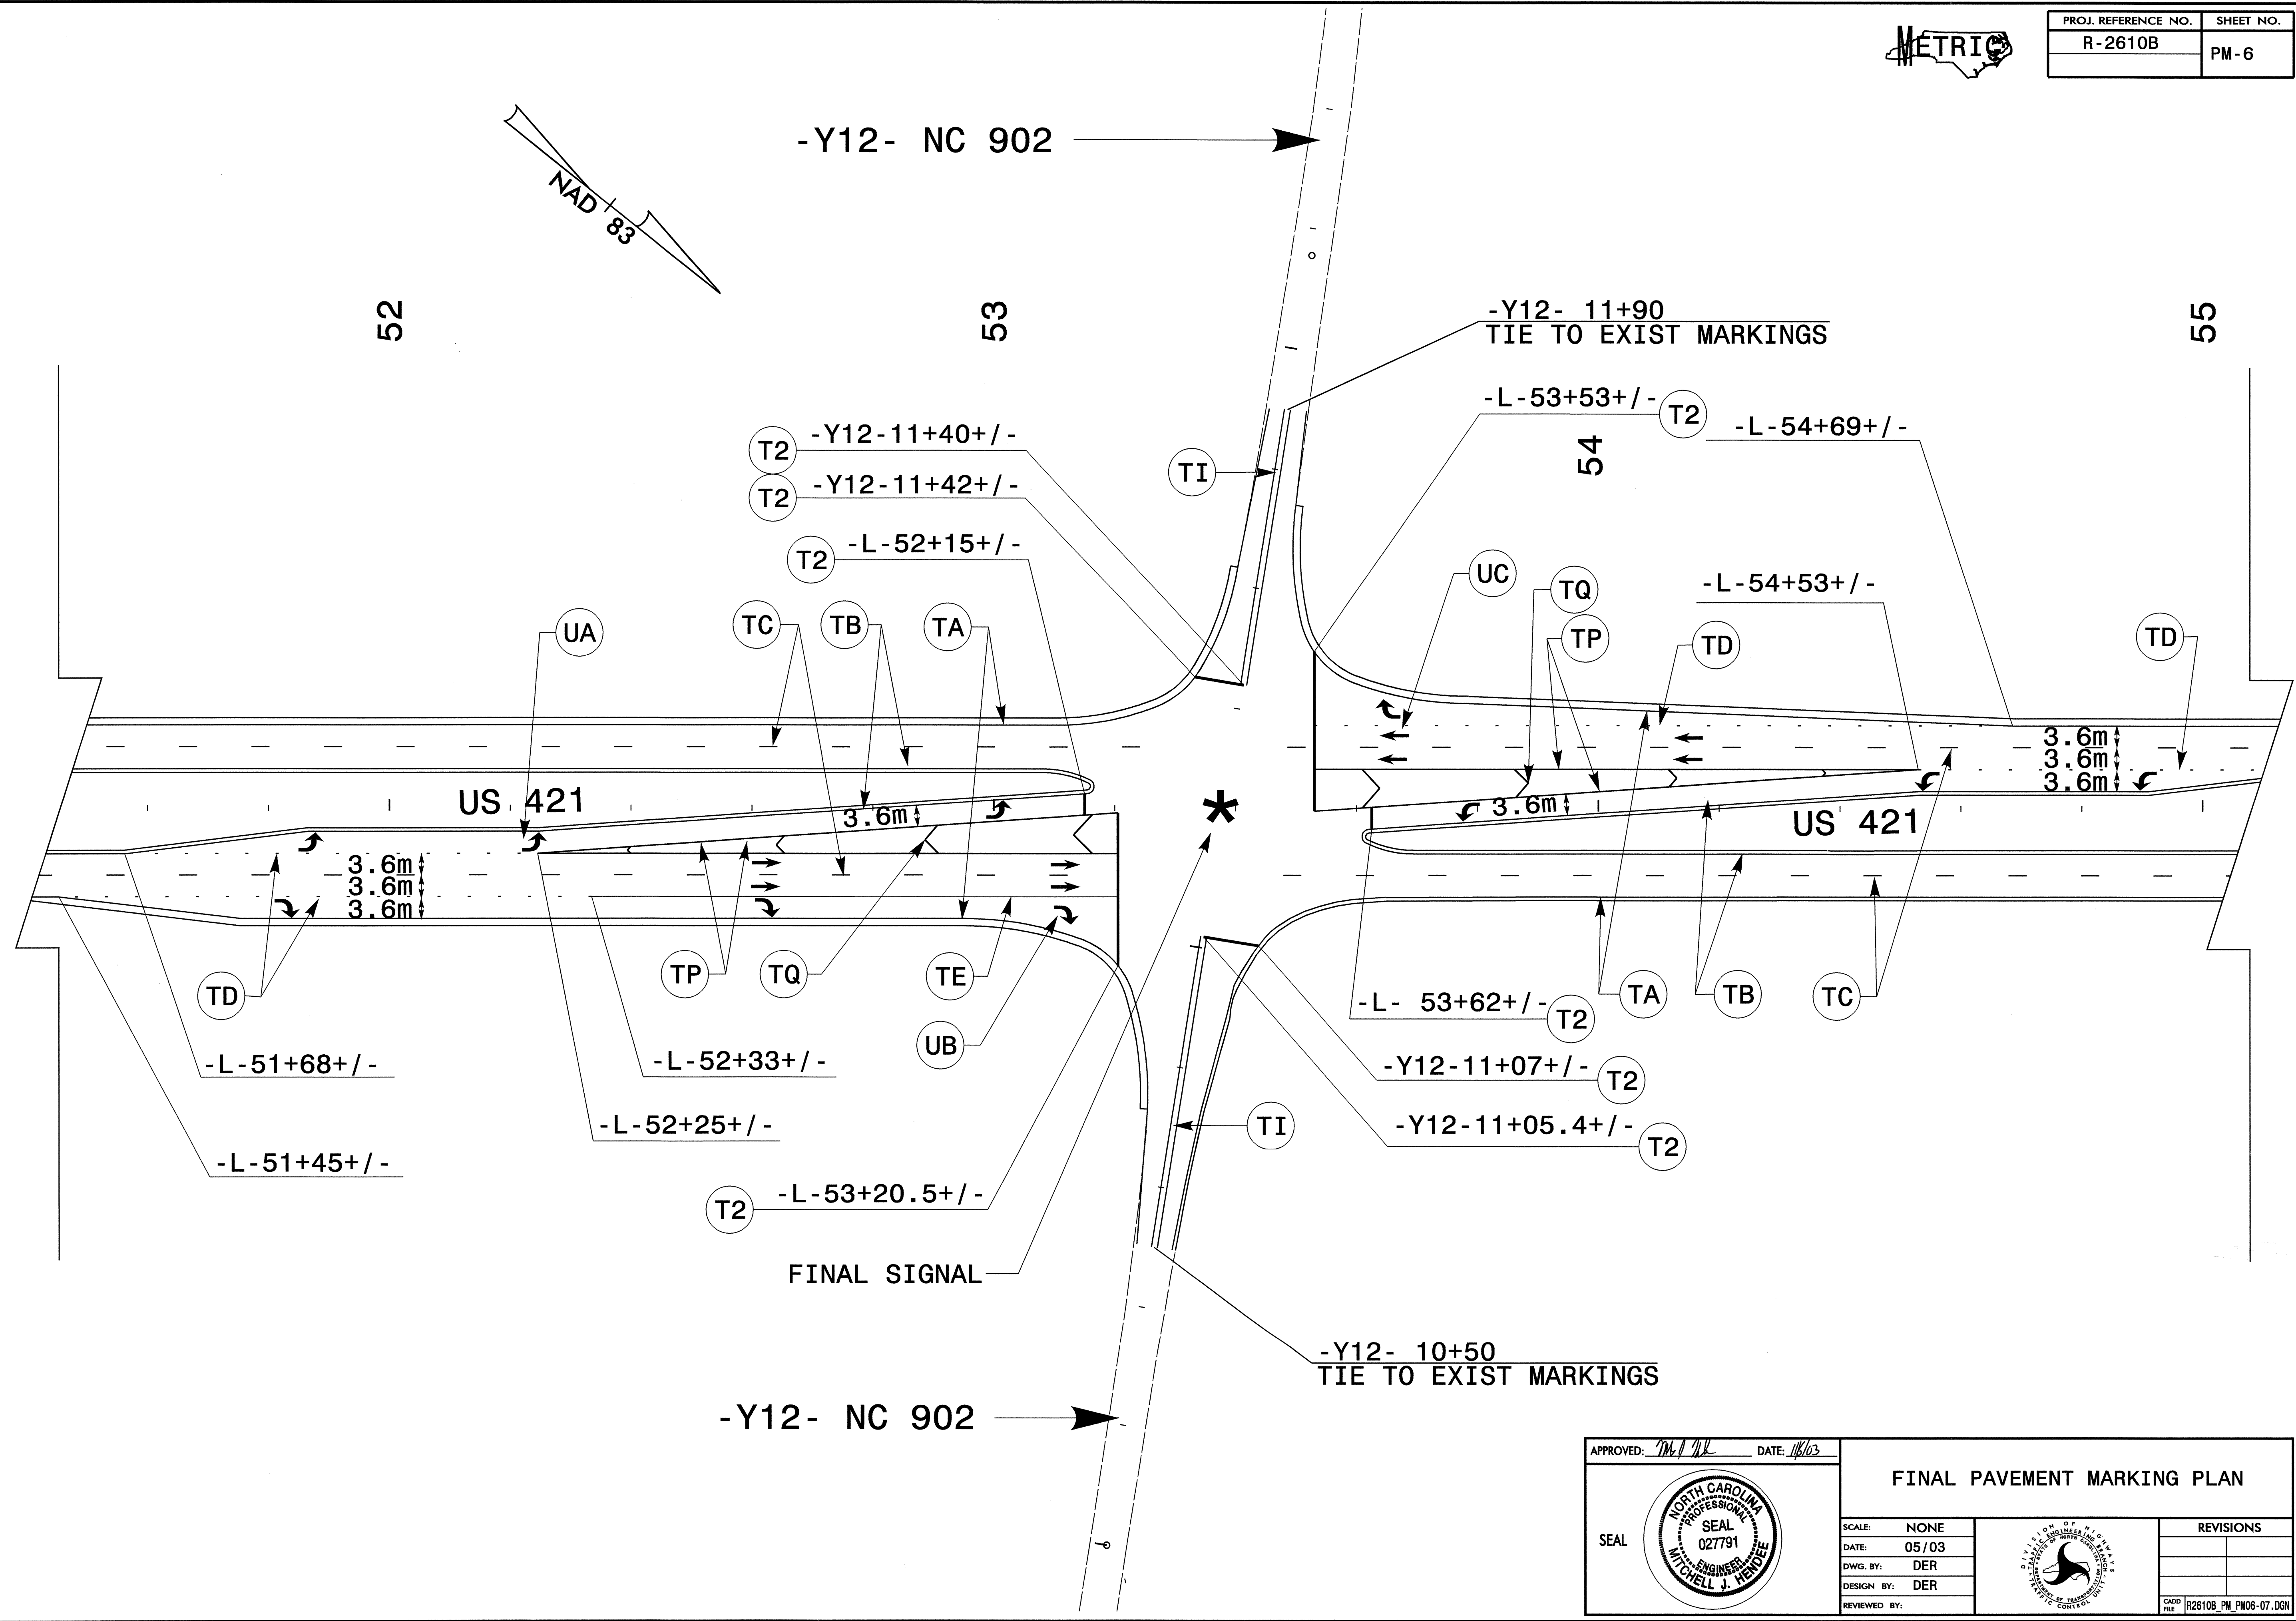

PROJ. REFERENCE NO.	SHEET NO.
R-2610B	PM-6

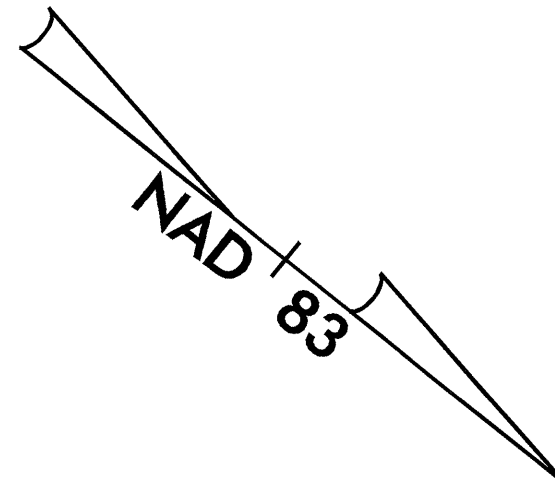

03-NOV-2003 14:27  
 F:\TCP\F2610b-pm-pm06-07.dgn  
 DERichardson AT TETC206432

APPROVED: <i>MJH</i> DATE: <i>11/03</i>		<b>FINAL PAVEMENT MARKING PLAN</b>	
	SCALE: NONE		REVISIONS
	DATE: 05/03		
	DWG. BY: DER		
	DESIGN BY: DER		
REVIEWED BY:		CADD FILE: R2610B_PM_PM06-07.DGN	