


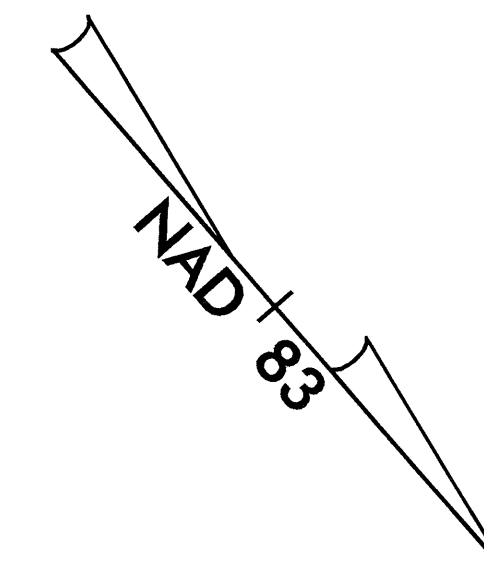

PROJ. REFERENCE NO.	SHEET NO.
R-2610B	PM-5

-Y11- SR 2128 ROSCOE RD




44

-Y11- 12+31.501
TIE TO EXIST MARKINGS

45

46

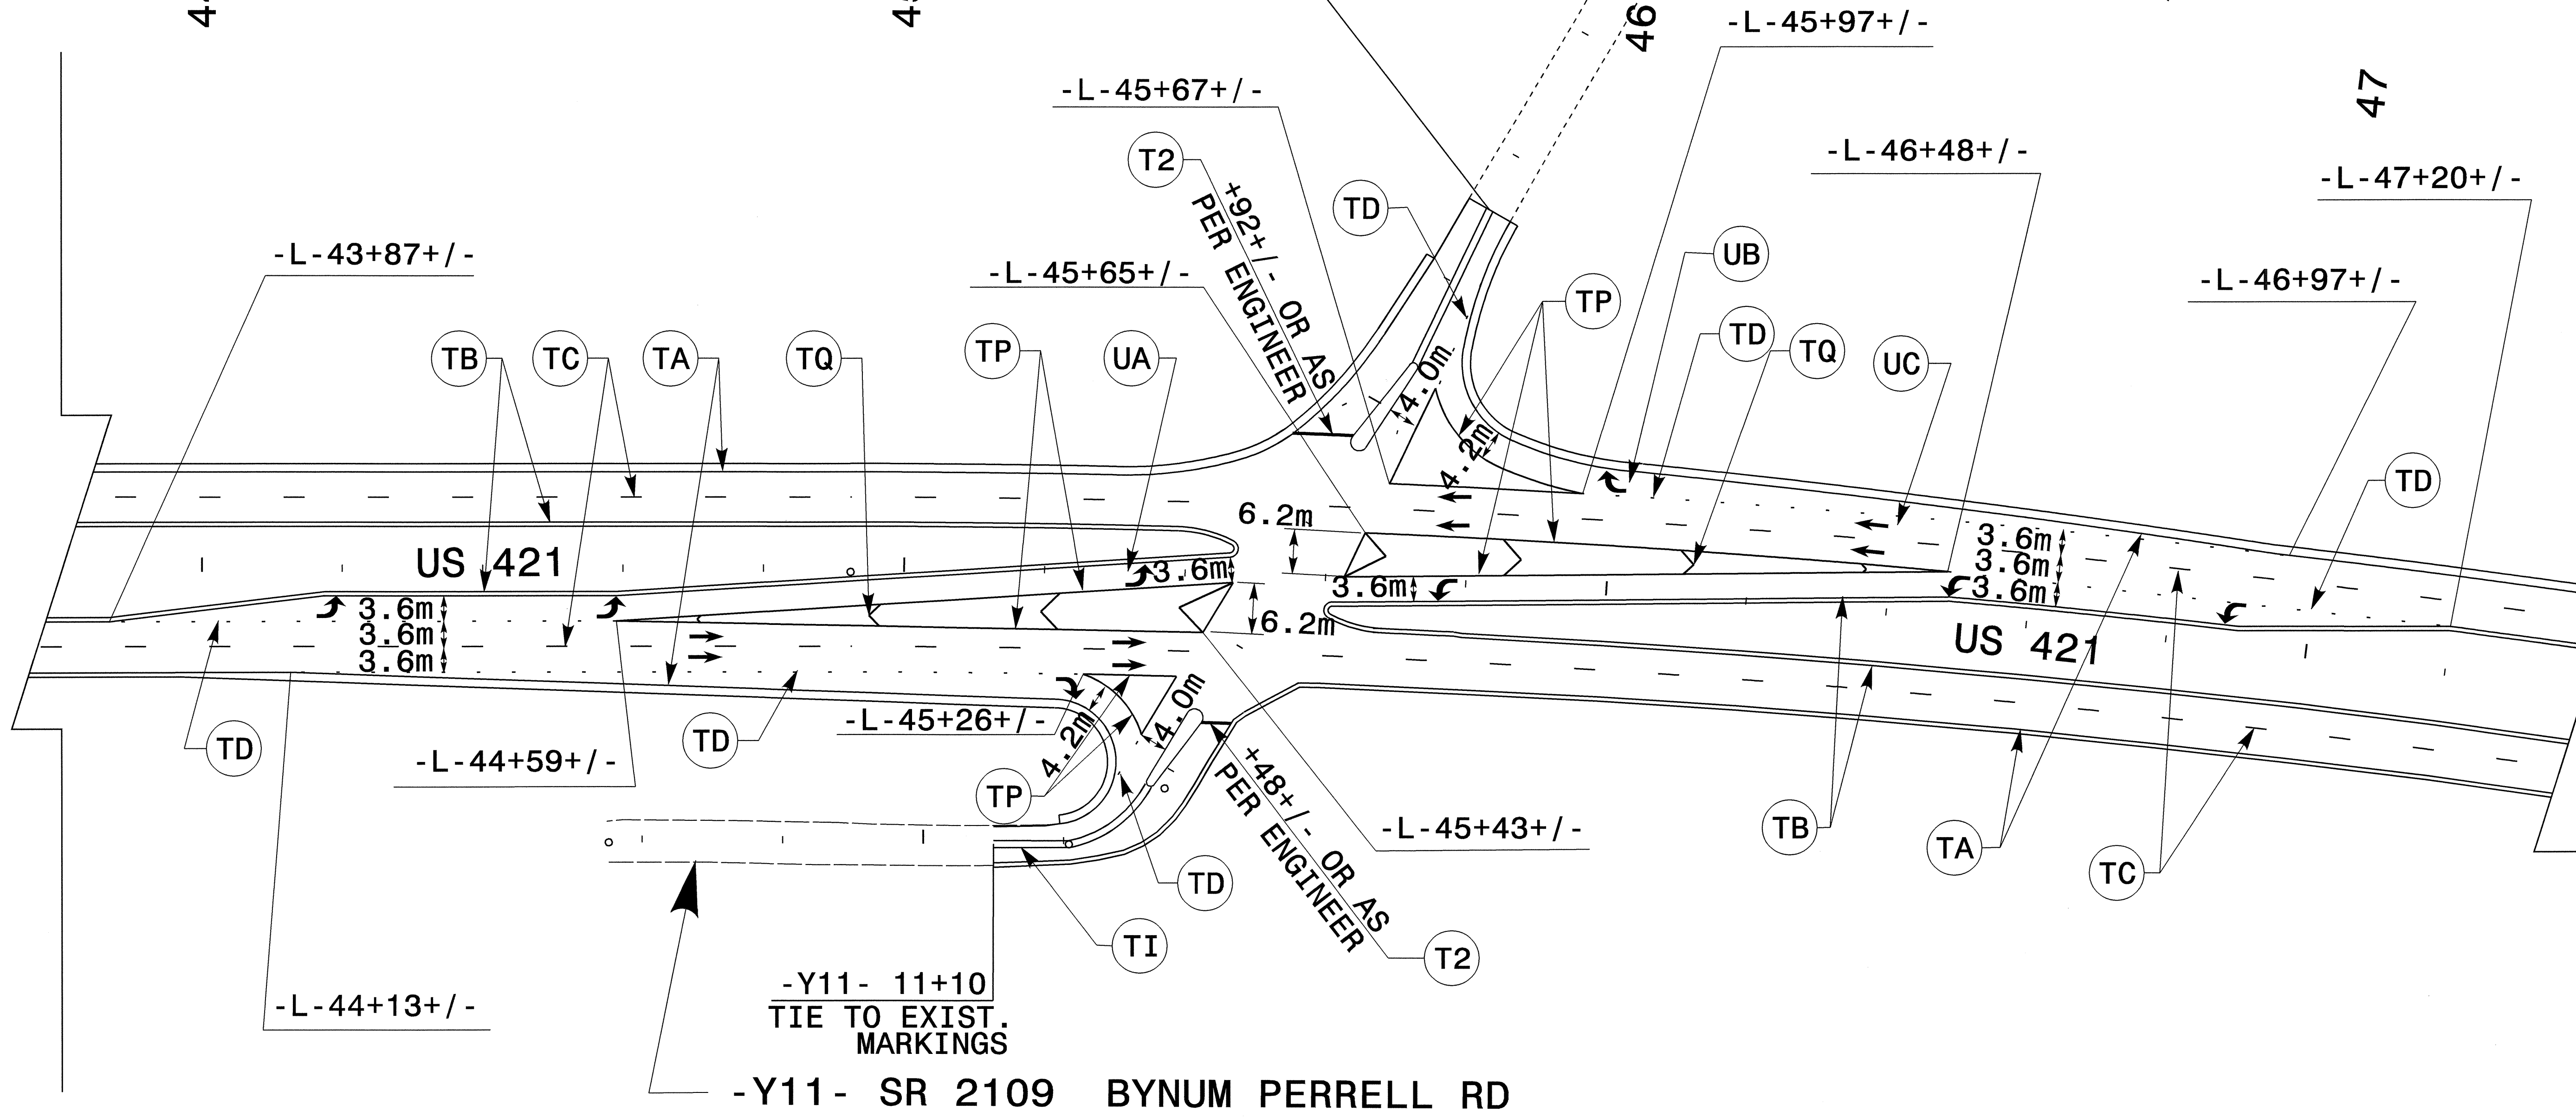

47



-Y11- 11+10
TIE TO EXIST. MARKINGS

-Y11- SR 2109 BYNUM PERRELL RD

29-OCT-2003 10:18
 F:\TCP\2610b_pm_pm04-05.dgn
 DERichardson AT TEIC206432

APPROVED: 	DATE: 10/20/03	FINAL PAVEMENT MARKING PLAN	
			
		DATE: 05-03	REVISIONS
DWG. BY: DER			
DESIGN BY: DER			
REVIEWED BY:			<small>CADD FILE: R2610B_PM_PM04-05.DGN</small>