




PROJ. REFERENCE NO.	SHEET NO.
R-2610B	PM-4

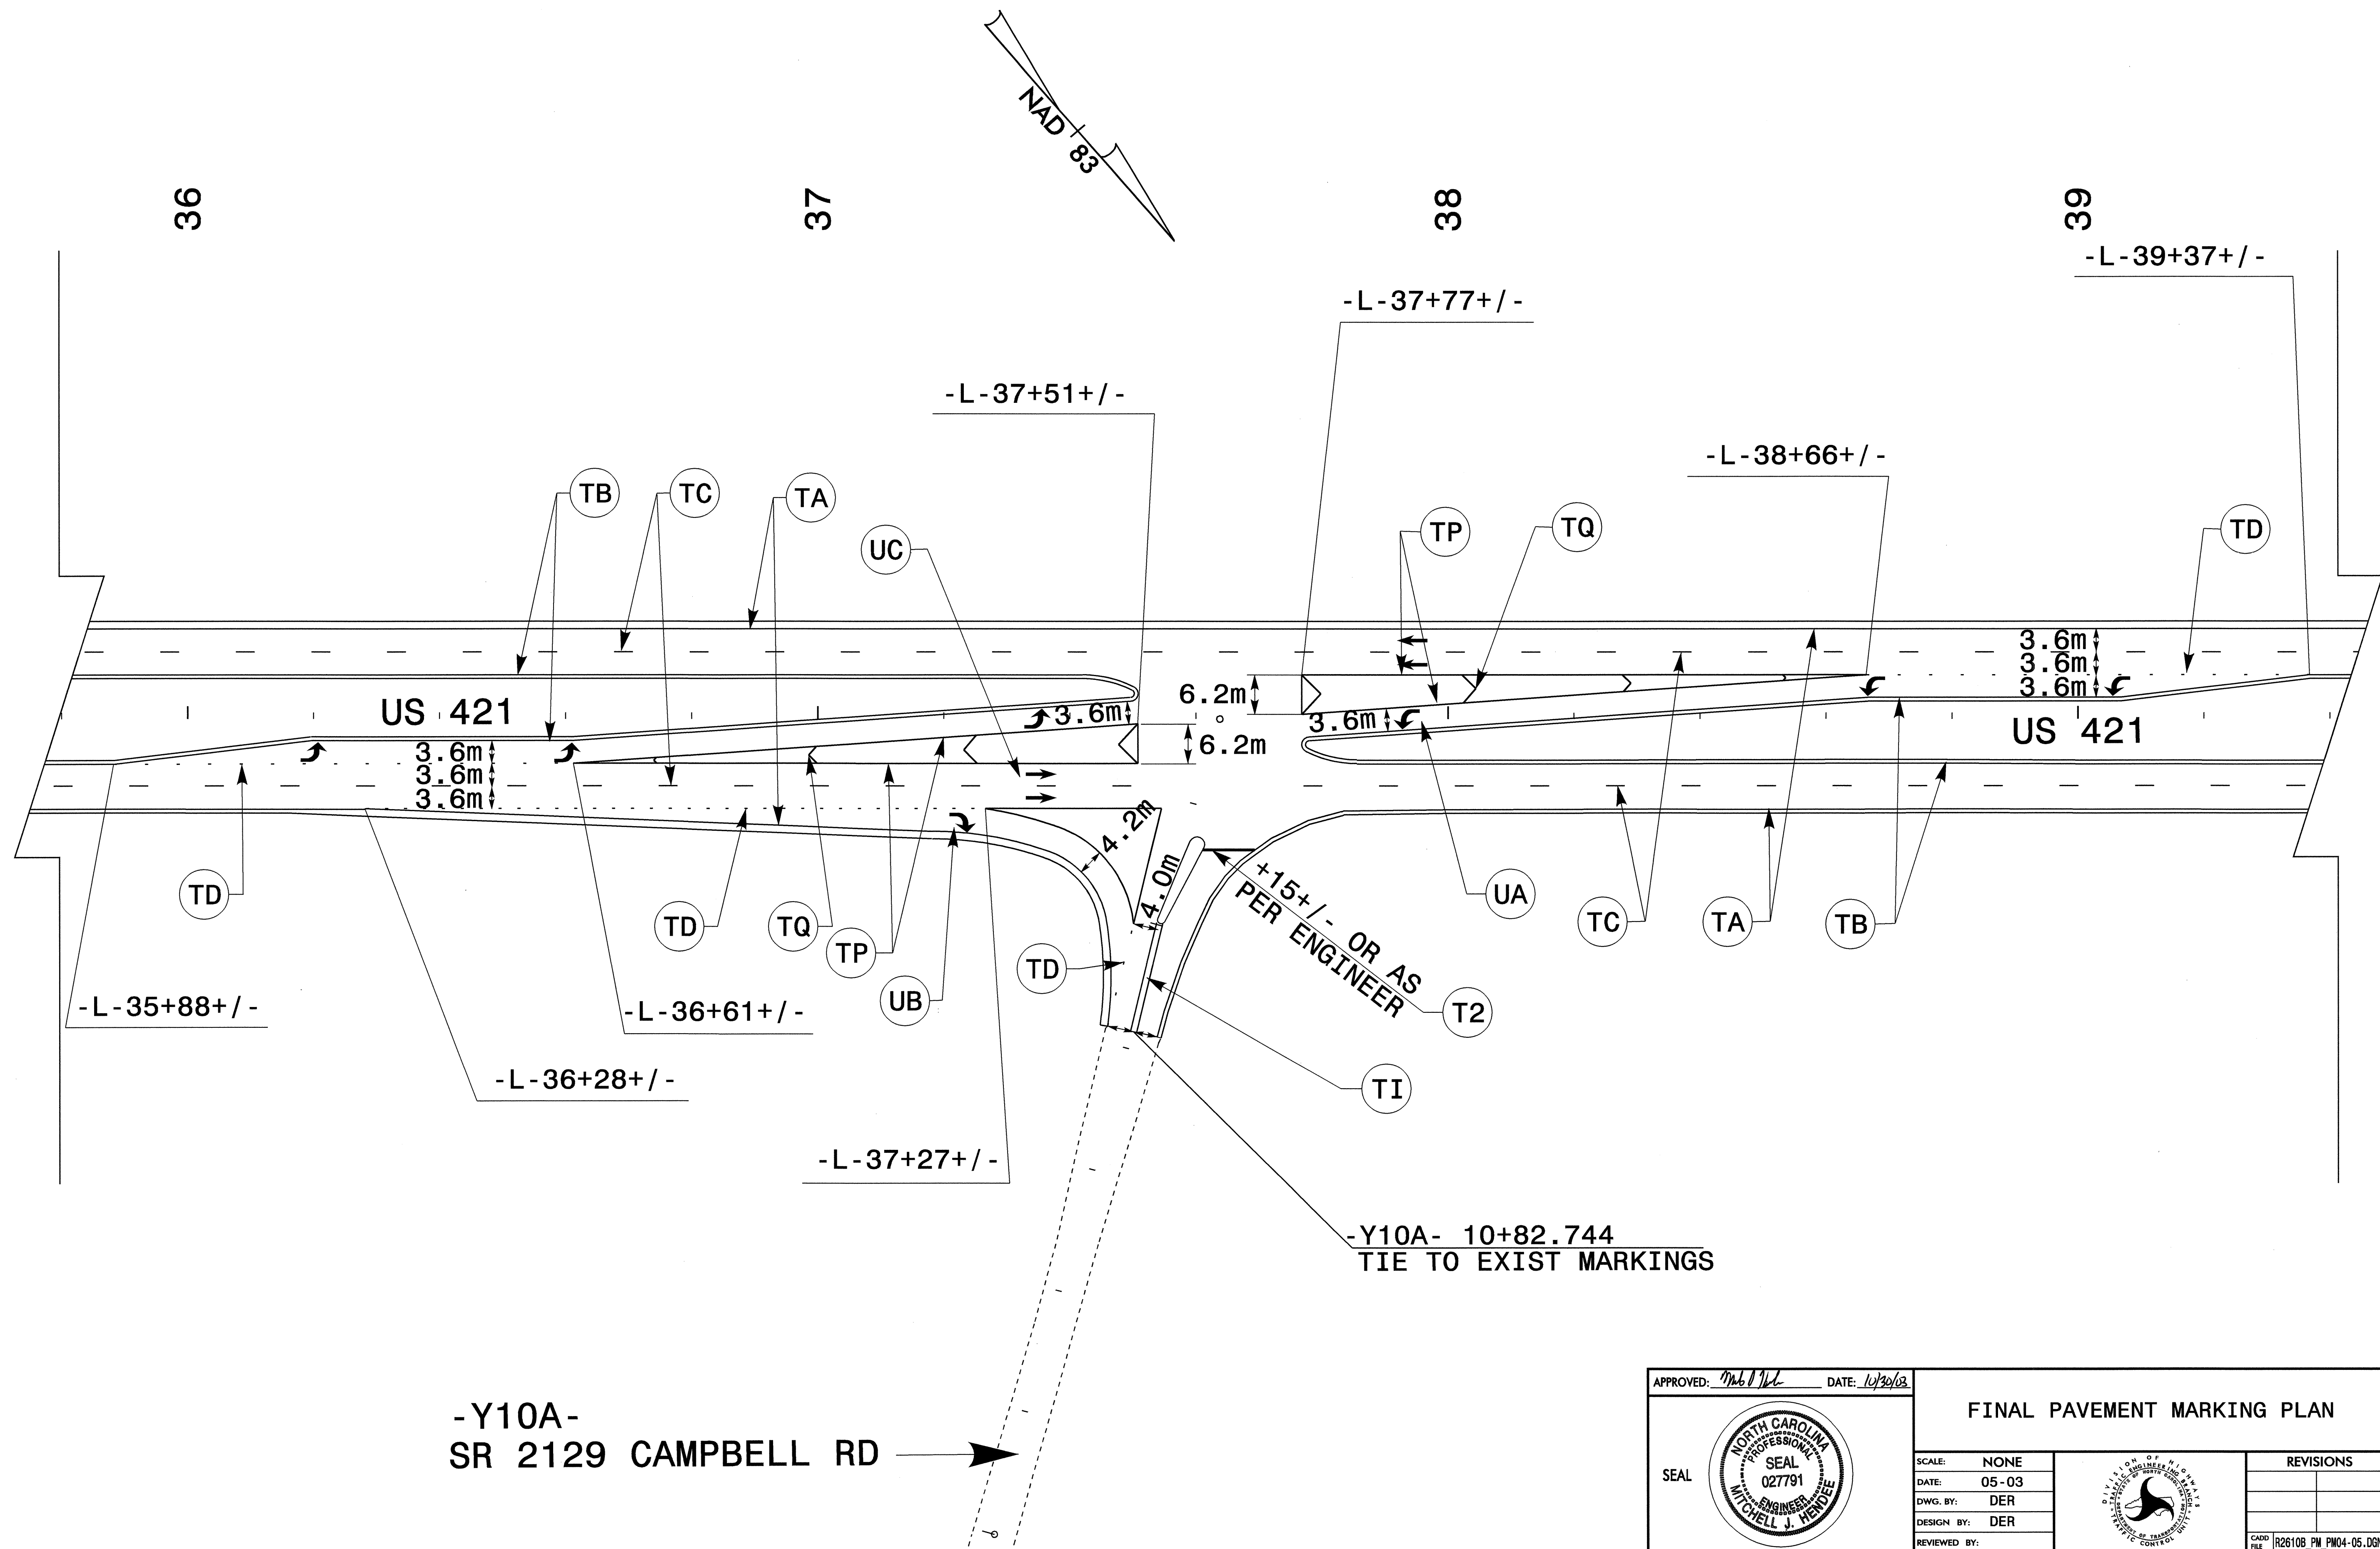

29-OCT-2003 10:18
 F:\TCF\2610b-pm-pm04-05.dgn
 DERichardson AT TETC06432

-Y10A-
SR 2129 CAMPBELL RD →

APPROVED: <i>M. J. Heidee</i>	DATE: 10/30/03	FINAL PAVEMENT MARKING PLAN									
				SCALE: NONE	<table border="1"> <thead> <tr> <th colspan="2">REVISIONS</th> </tr> </thead> <tbody> <tr><td> </td><td> </td></tr> <tr><td> </td><td> </td></tr> <tr><td> </td><td> </td></tr> </tbody> </table>	REVISIONS					
		REVISIONS									
		DATE: 05-03									
		DWG. BY: DER									
		DESIGN BY: DER	<small>CADD FILE: R2610B_PM_PM04-05.DGN</small>								
		REVIEWED BY:									