



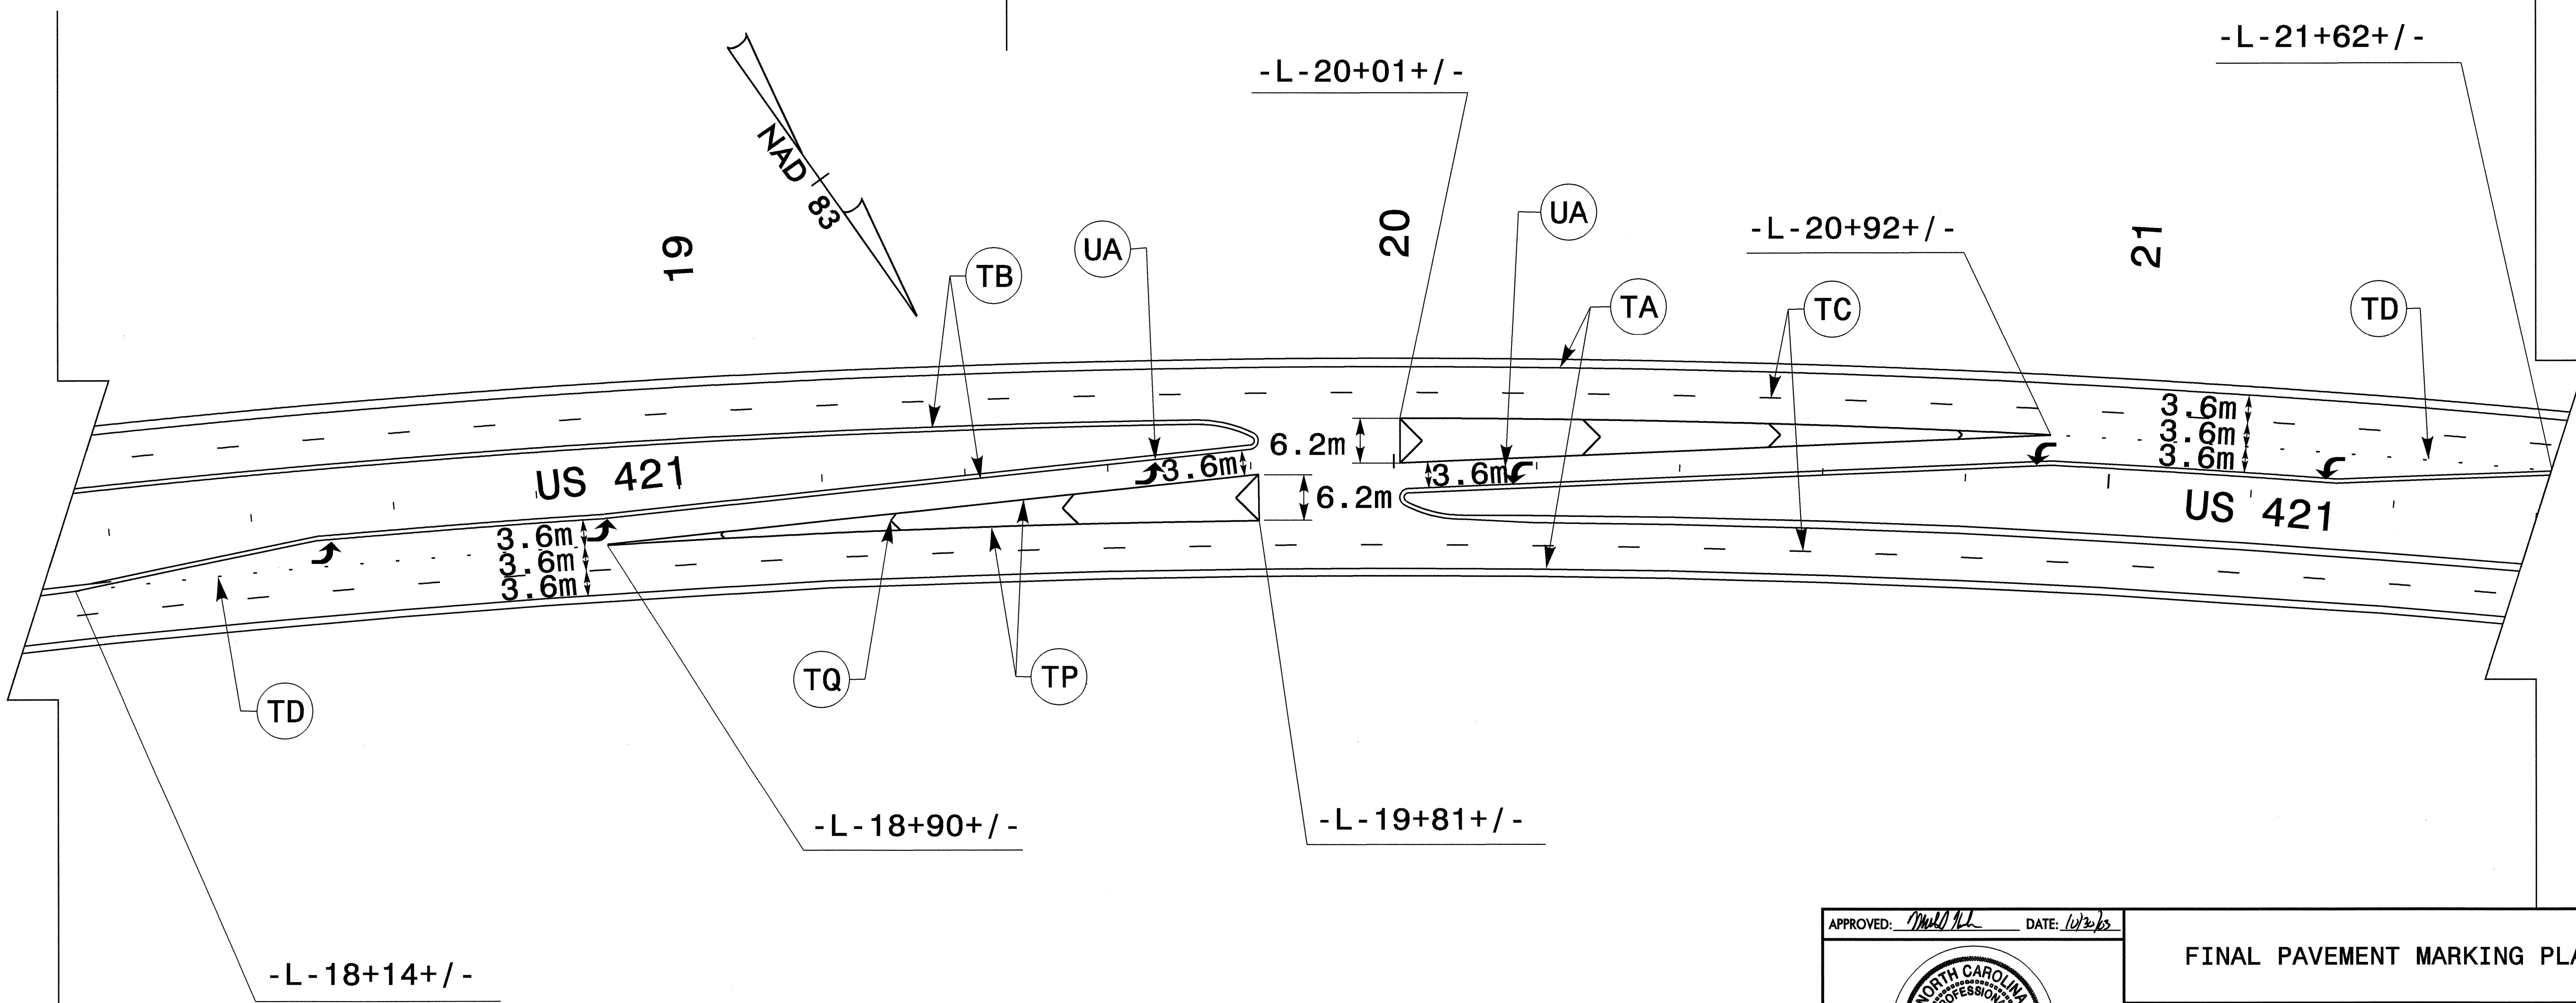


PROJ. REFERENCE NO.	SHEET NO.
R-2610B	PM-2

BEGIN CONSTRUCTION  
 BEGIN PROJECT R-2610B  
 -L- POTSta. 10+00.000

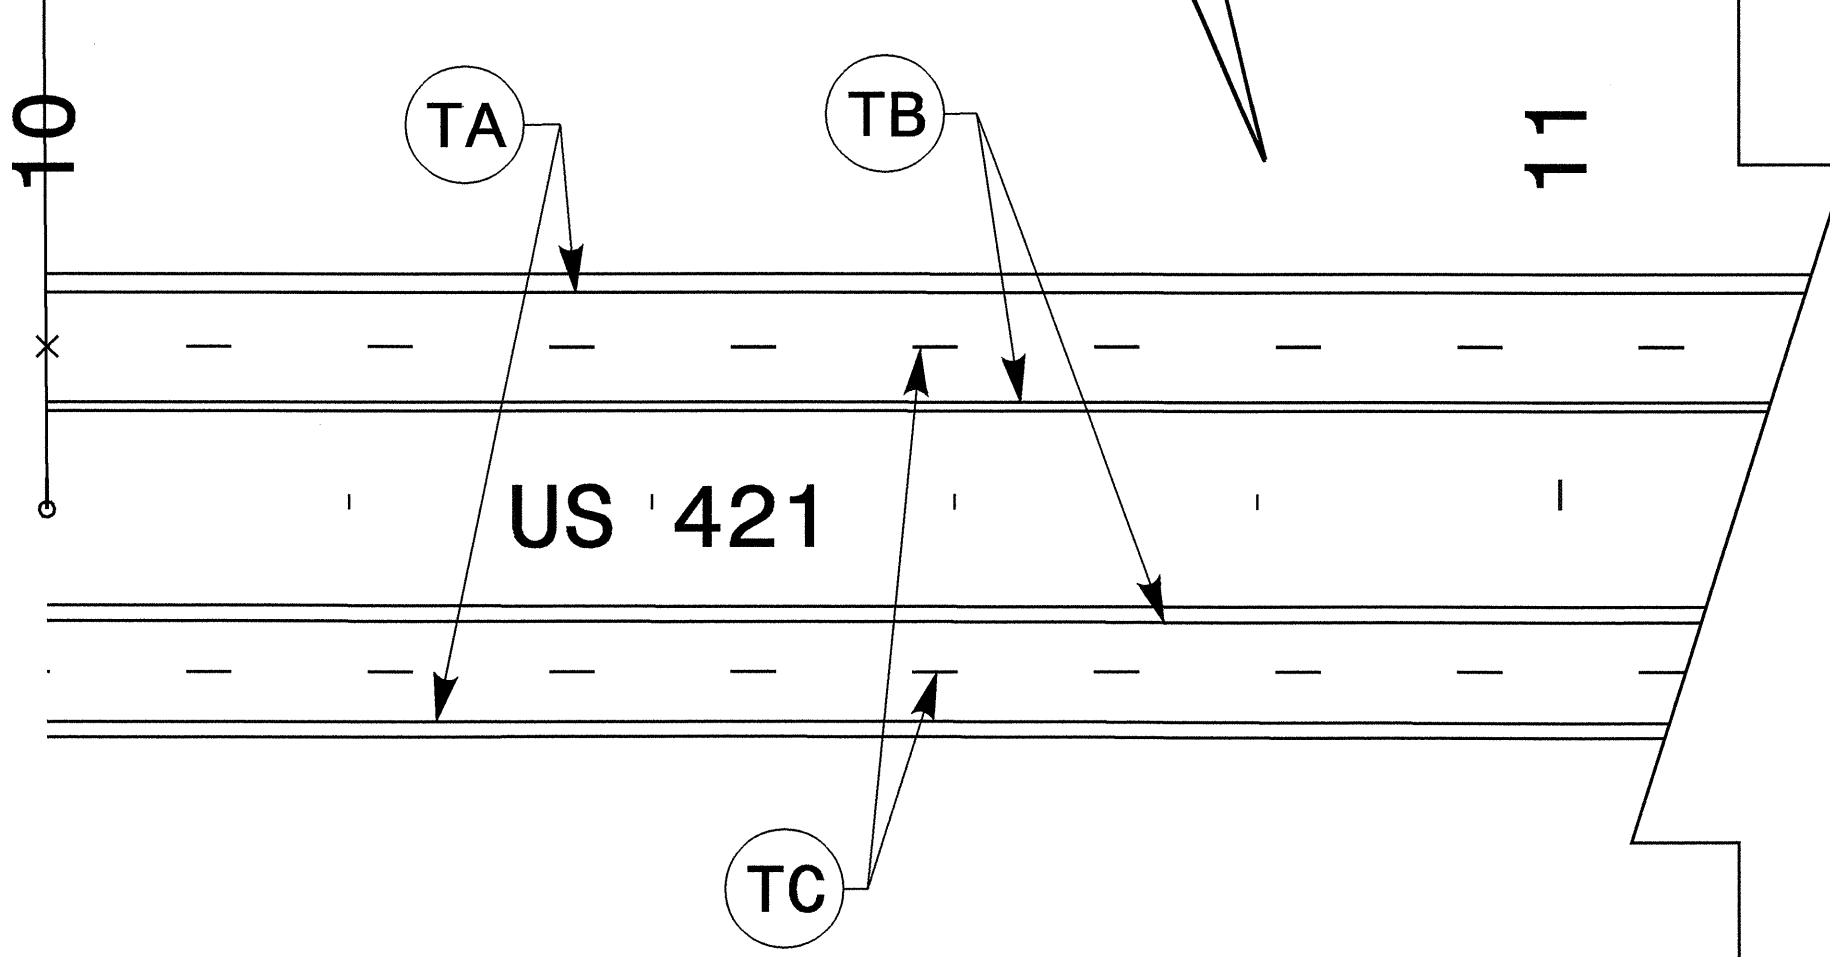

29-OCT-2003 10:18  
 F:\TCP\2610b\_pm\_pm02-03.dgn  
 DERichardson AT TETC06432

APPROVED: <i>MWJ</i>	DATE: 10/30/03	<b>FINAL PAVEMENT MARKING PLAN</b>	
			
		DATE: 05/03	REVISIONS
DWG. BY: DER	DESIGN BY: DER		
REVIEWED BY:			

CAD FILE: R2610B\_PM\_PM02-03.DGN