


-NBL- STA. 129+80.000 =
 -SBL- STA. 129+71.179

**END STATE PROJECT 6.529005T
 END CONSTRUCTION**

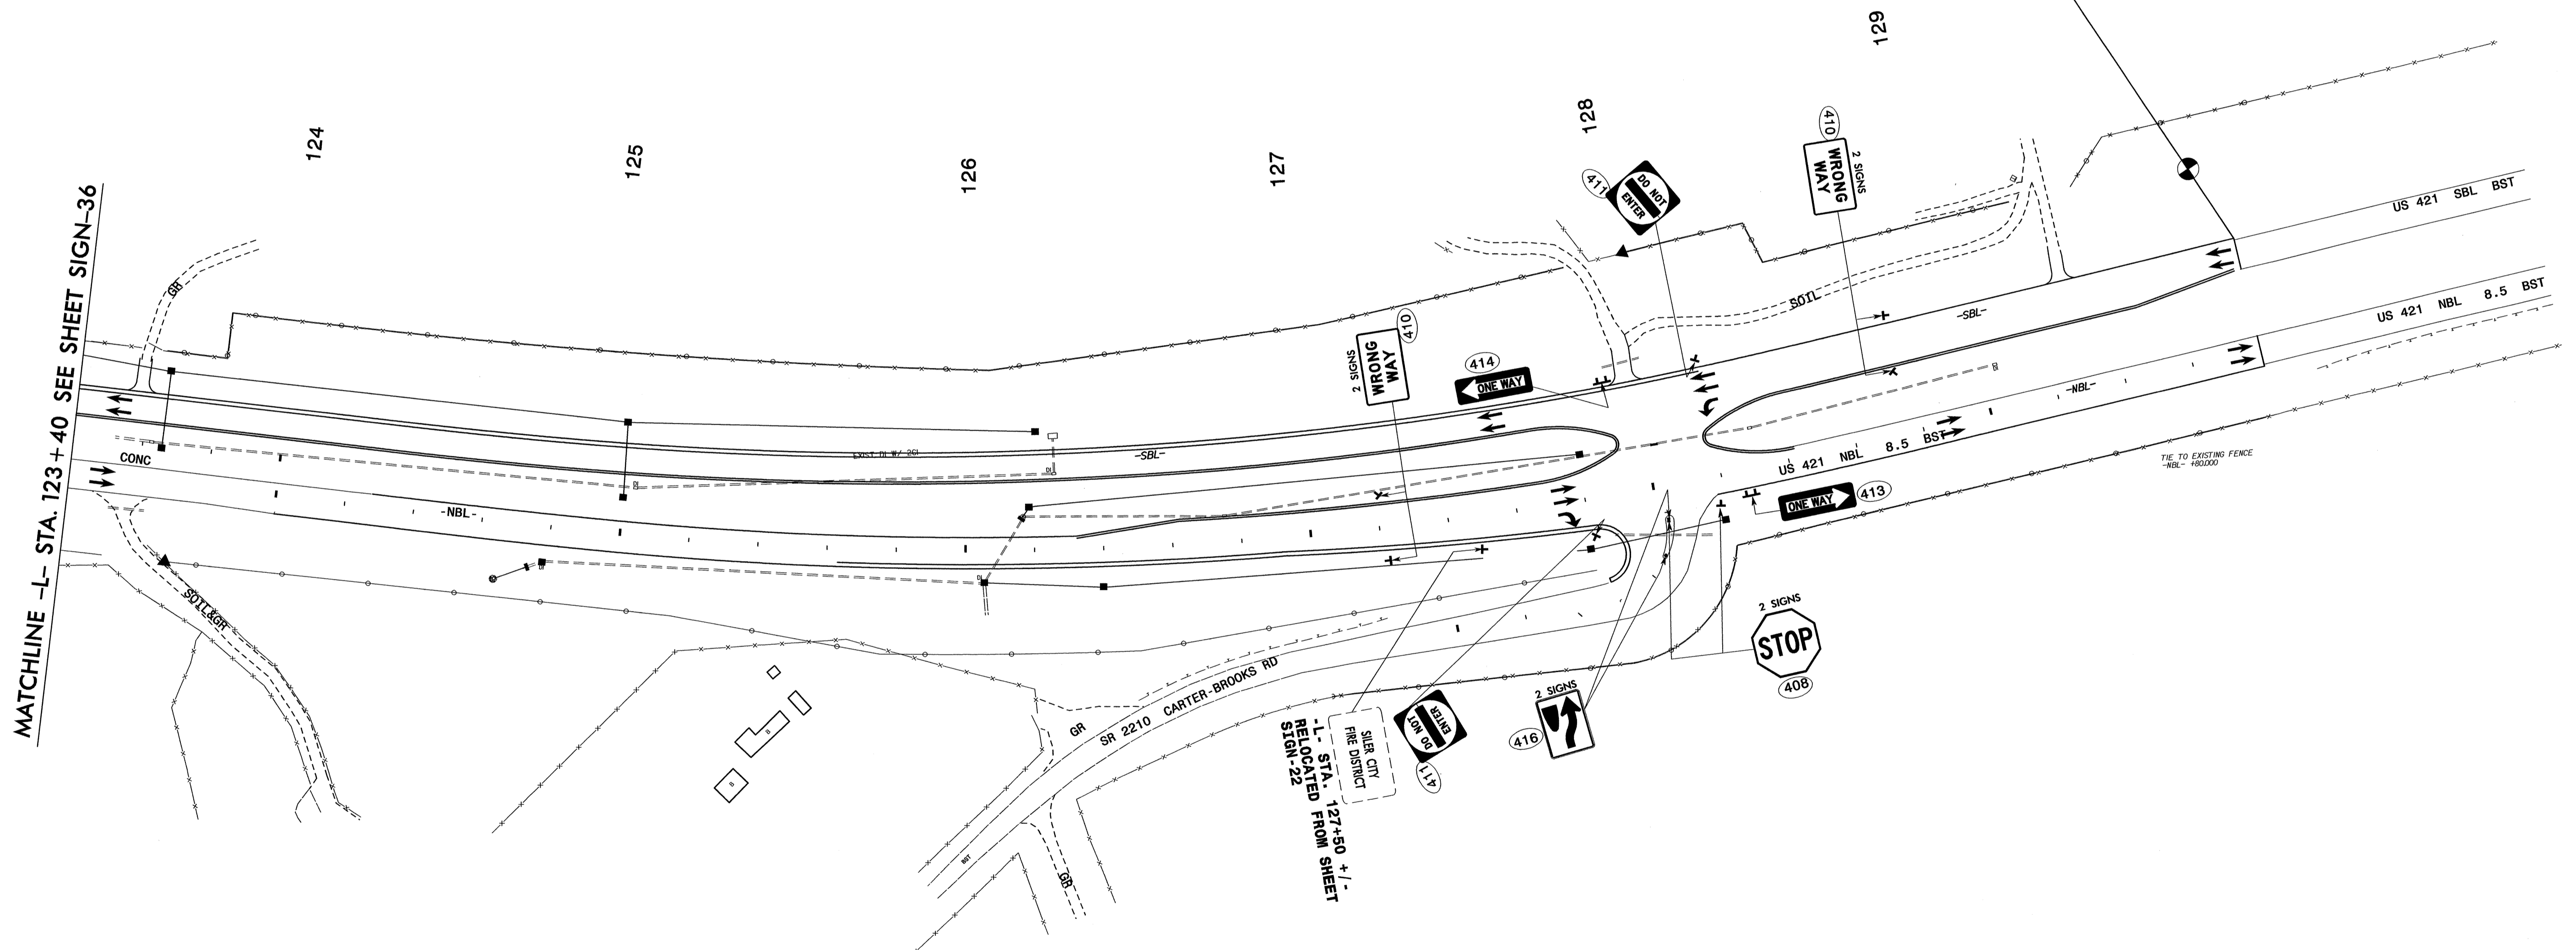

\$\$\$\$\$SYTIME\$\$\$\$\$
 \$\$\$\$\$\$SYTIME\$\$\$\$\$
 \$\$\$\$\$\$SYTIME\$\$\$\$\$
 \$\$\$\$\$\$SYTIME\$\$\$\$\$
 \$\$\$\$\$\$SYTIME\$\$\$\$\$

APPROVED: _____ DATE: _____

 10-10-03

SEPI ENGINEERING GROUP
 2300 Rexwoods Drive
 Suite 370
 Raleigh, NC 27607
 Tel: 919-789-9977 Fax: 789-9591

US 421 PROPOSED SIGNS STA. 123+40 +/- TO END OF PROJECT		
SCALE: NONE	N. C. DEPARTMENT OF TRANSPORTATION DIVISION OF HIGHWAYS TRAFFIC ENGINEERING BRANCH	REVISIONS
DATE: 1003		
DWG. BY: RCD		
DESIGN BY: RCD		
REVIEWED BY: SSA		CADD FILE