


MATCHLINE -L- STA. 76 + 50 SEE SHEET SIGN-30

MATCHLINE -L- STA. 83 + 70 SEE SHEET SIGN-32

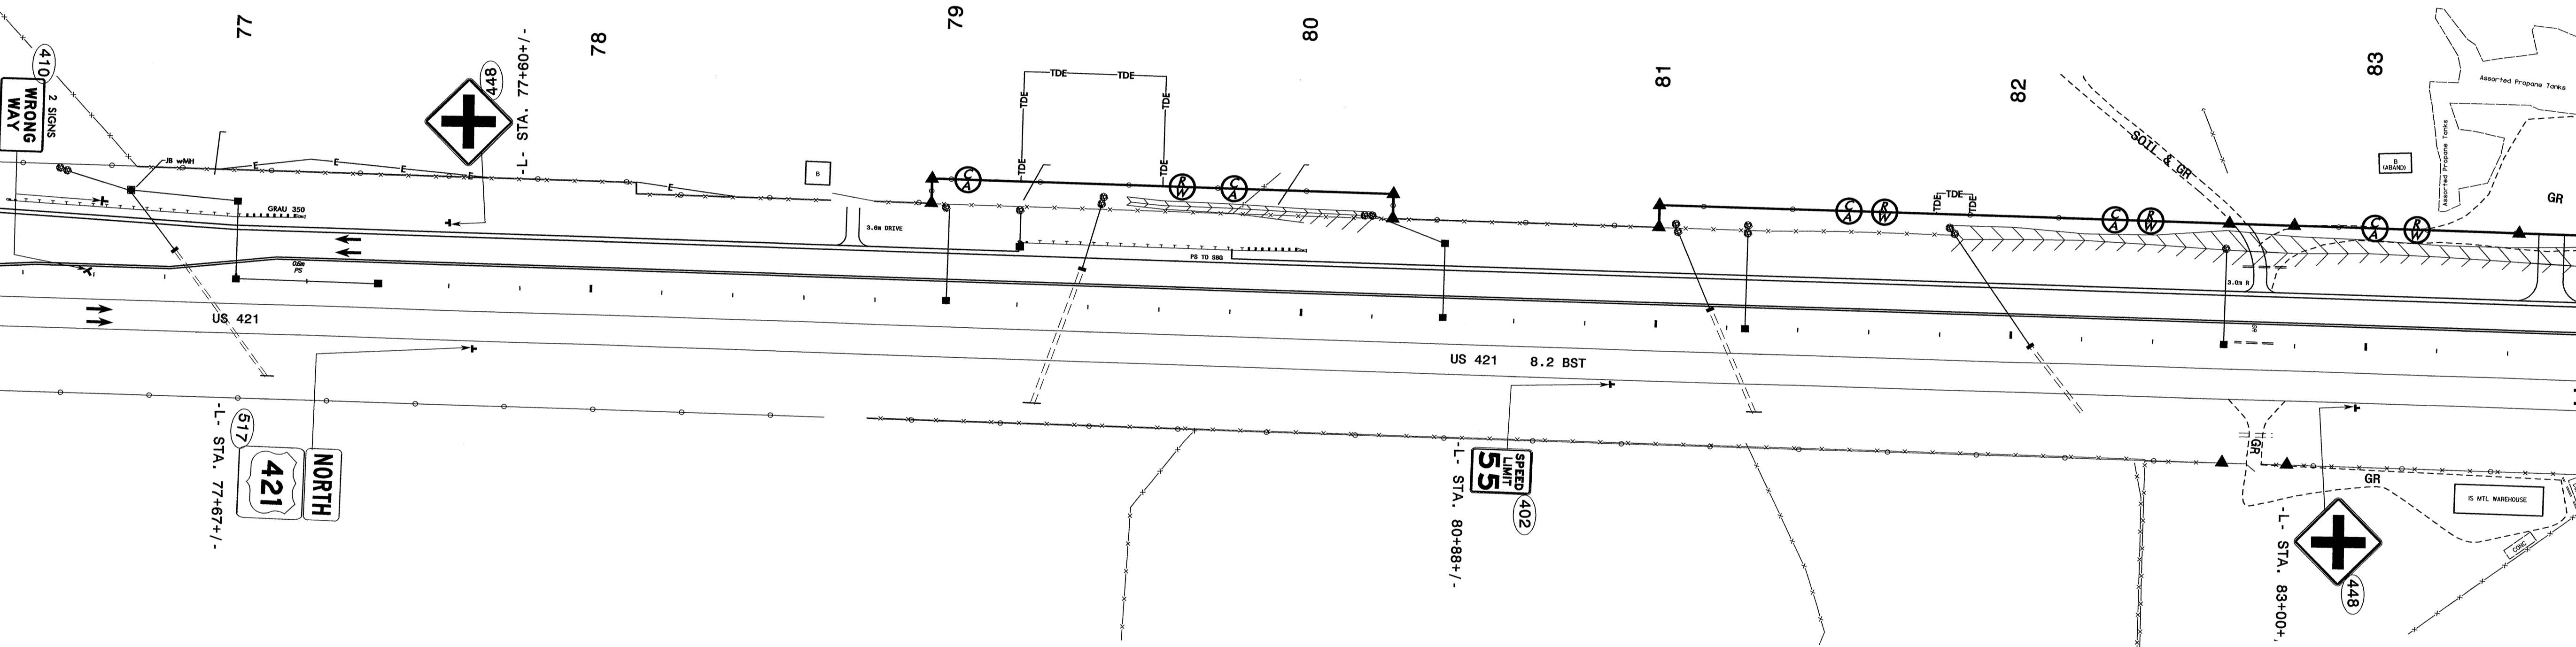

\$\$\$\$\$SYNOPSIS\$\$\$\$\$
 \$\$\$\$PROJECT NAME\$\$\$\$\$
 \$\$\$\$DRAWING NO. \$\$\$\$\$\$
 \$\$\$\$DATE \$\$\$\$\$\$
 \$\$\$\$USER NAME \$\$\$\$\$\$

SEPI ENGINEERING GROUP
 2300 Roxwoods Drive
 Suite 370
 Raleigh, NC 27607
 Tel: 919-789-9977 Fax: 919-789-9591

APPROVED: _____ DATE: _____

 10-10-03

US 421 PROPOSED SIGNS STA. 76 + 50 +/- TO STA. 83 + 70 +/-		
SCALE: NONE	N. C. DEPARTMENT OF TRANSPORTATION DIVISION OF HIGHWAYS TRAFFIC ENGINEERING BRANCH	REVISIONS
DATE: 1003		
DWG. BY: RCD		
DESIGN BY: RCD		
REVIEWED BY: SSA		CADD FILE