


MATCHLINE -L- STA. 54 + 40 SEE SHEET SIGN-28

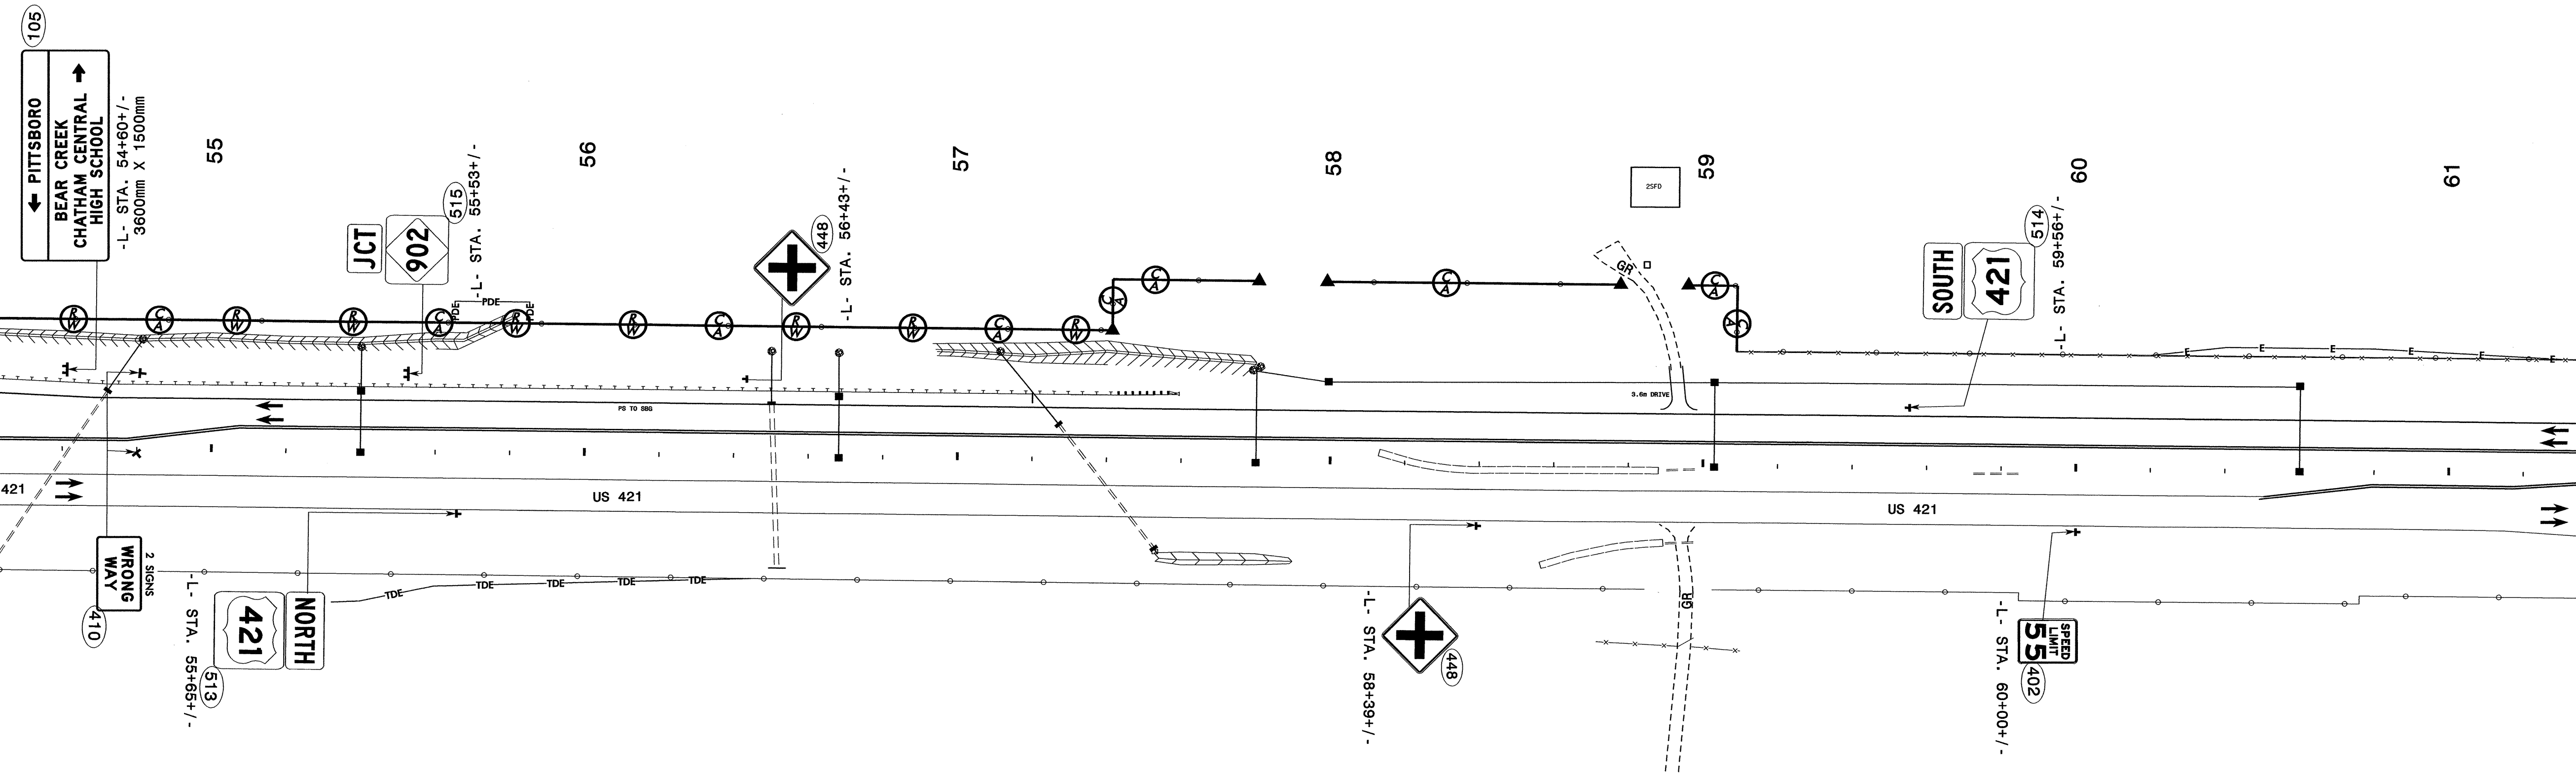

MATCHLINE -L- STA. 61 + 40 SEE SHEET SIGN-30

\*\*\*\*\*SYTIME\*\*\*\*\*  
 \*\*\*\*\*BDD\*\*\*\*\*  
 \*\*\*\*\*SERNAME\*\*\*\*\*

**SEPI ENGINEERING GROUP**  
 2300 Rexwoods Drive  
 Suite 370  
 Raleigh, NC 27607  
 Tel: 919-789-9977 Fax: 789-9591

APPROVED:   
 DATE: 10.10.03

US 421 <b>PROPOSED SIGNS</b> STA. 54 + 40 +/- TO STA. 61 + 40 +/-		
SCALE: NONE	N. C. DEPARTMENT OF TRANSPORTATION DIVISION OF HIGHWAYS TRAFFIC ENGINEERING BRANCH	REVISIONS
DATE: 1003		
DWG. BY: RCD		
DESIGN BY: RCD		
REVIEWED BY: SSA		CADD FILE