

109
**Goldston Commercial
 Historic District
 EXIT 159**
 -L- STA. 17+60+/-
 3800mm X 1200mm

MATCHLINE -L- STA. 17+17 SEE SHEET SIGN-23

MATCHLINE -L- STA. 24+71 SEE SHEET SIGN-25

18

19


20

21

22

23

24

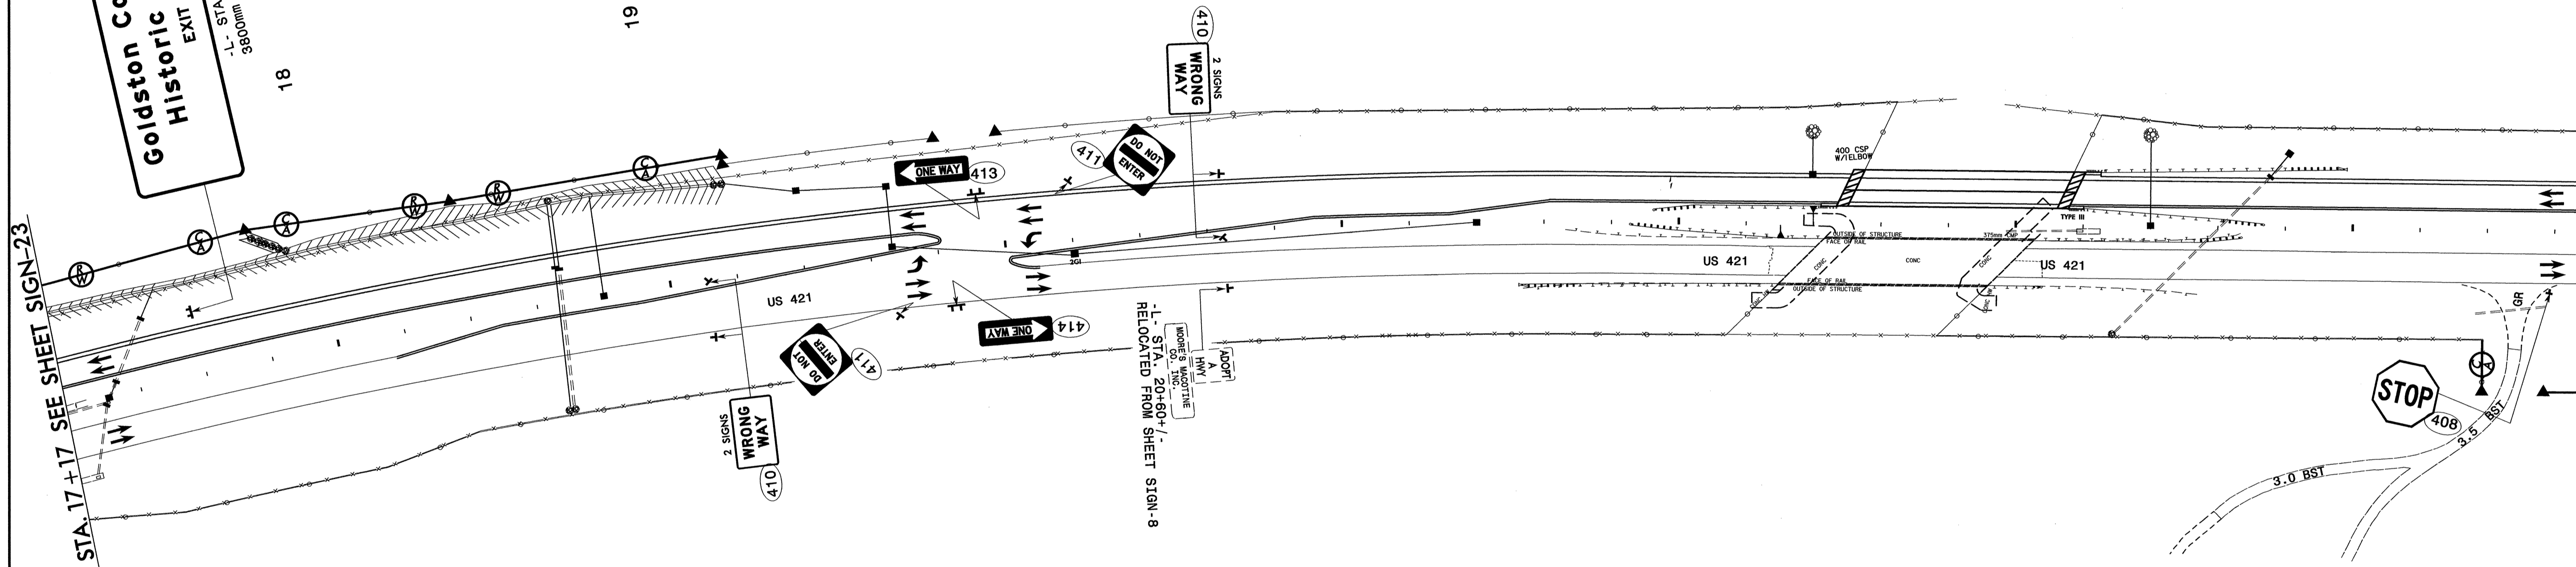

-L- STA. 20+60+/-
 RELOCATED FROM SHEET SIGN-8
 INDIAN'S WADING
 TOWER
 TOWER

\$\$\$\$\$SYTIME\$\$\$\$\$
 \$\$\$SYTIME\$\$\$\$\$
 \$\$\$SYTIME\$\$\$\$\$
 \$\$\$SYTIME\$\$\$\$\$
 \$\$\$SYTIME\$\$\$\$\$

SEPI ENGINEERING GROUP
 2300 Rexwoods Drive
 Suite 370
 Raleigh, NC 27607
 Tel:919-789-9977 Fax:789-9591

APPROVED: _____ DATE: _____

 10.10.03

US 421 PROPOSED SIGNS STA. 17+17+/- TO STA. 24+71+/-		
SCALE: NONE	N. C. DEPARTMENT OF TRANSPORTATION DIVISION OF HIGHWAYS TRAFFIC ENGINEERING BRANCH	REVISIONS
DATE: 10/03		
DWG. BY: RCD		
DESIGN BY: RCD		
REVIEWED BY: SSA		