


MATCHLINE -L- STA. 104 + 40 SEE SHEET SIGN-19

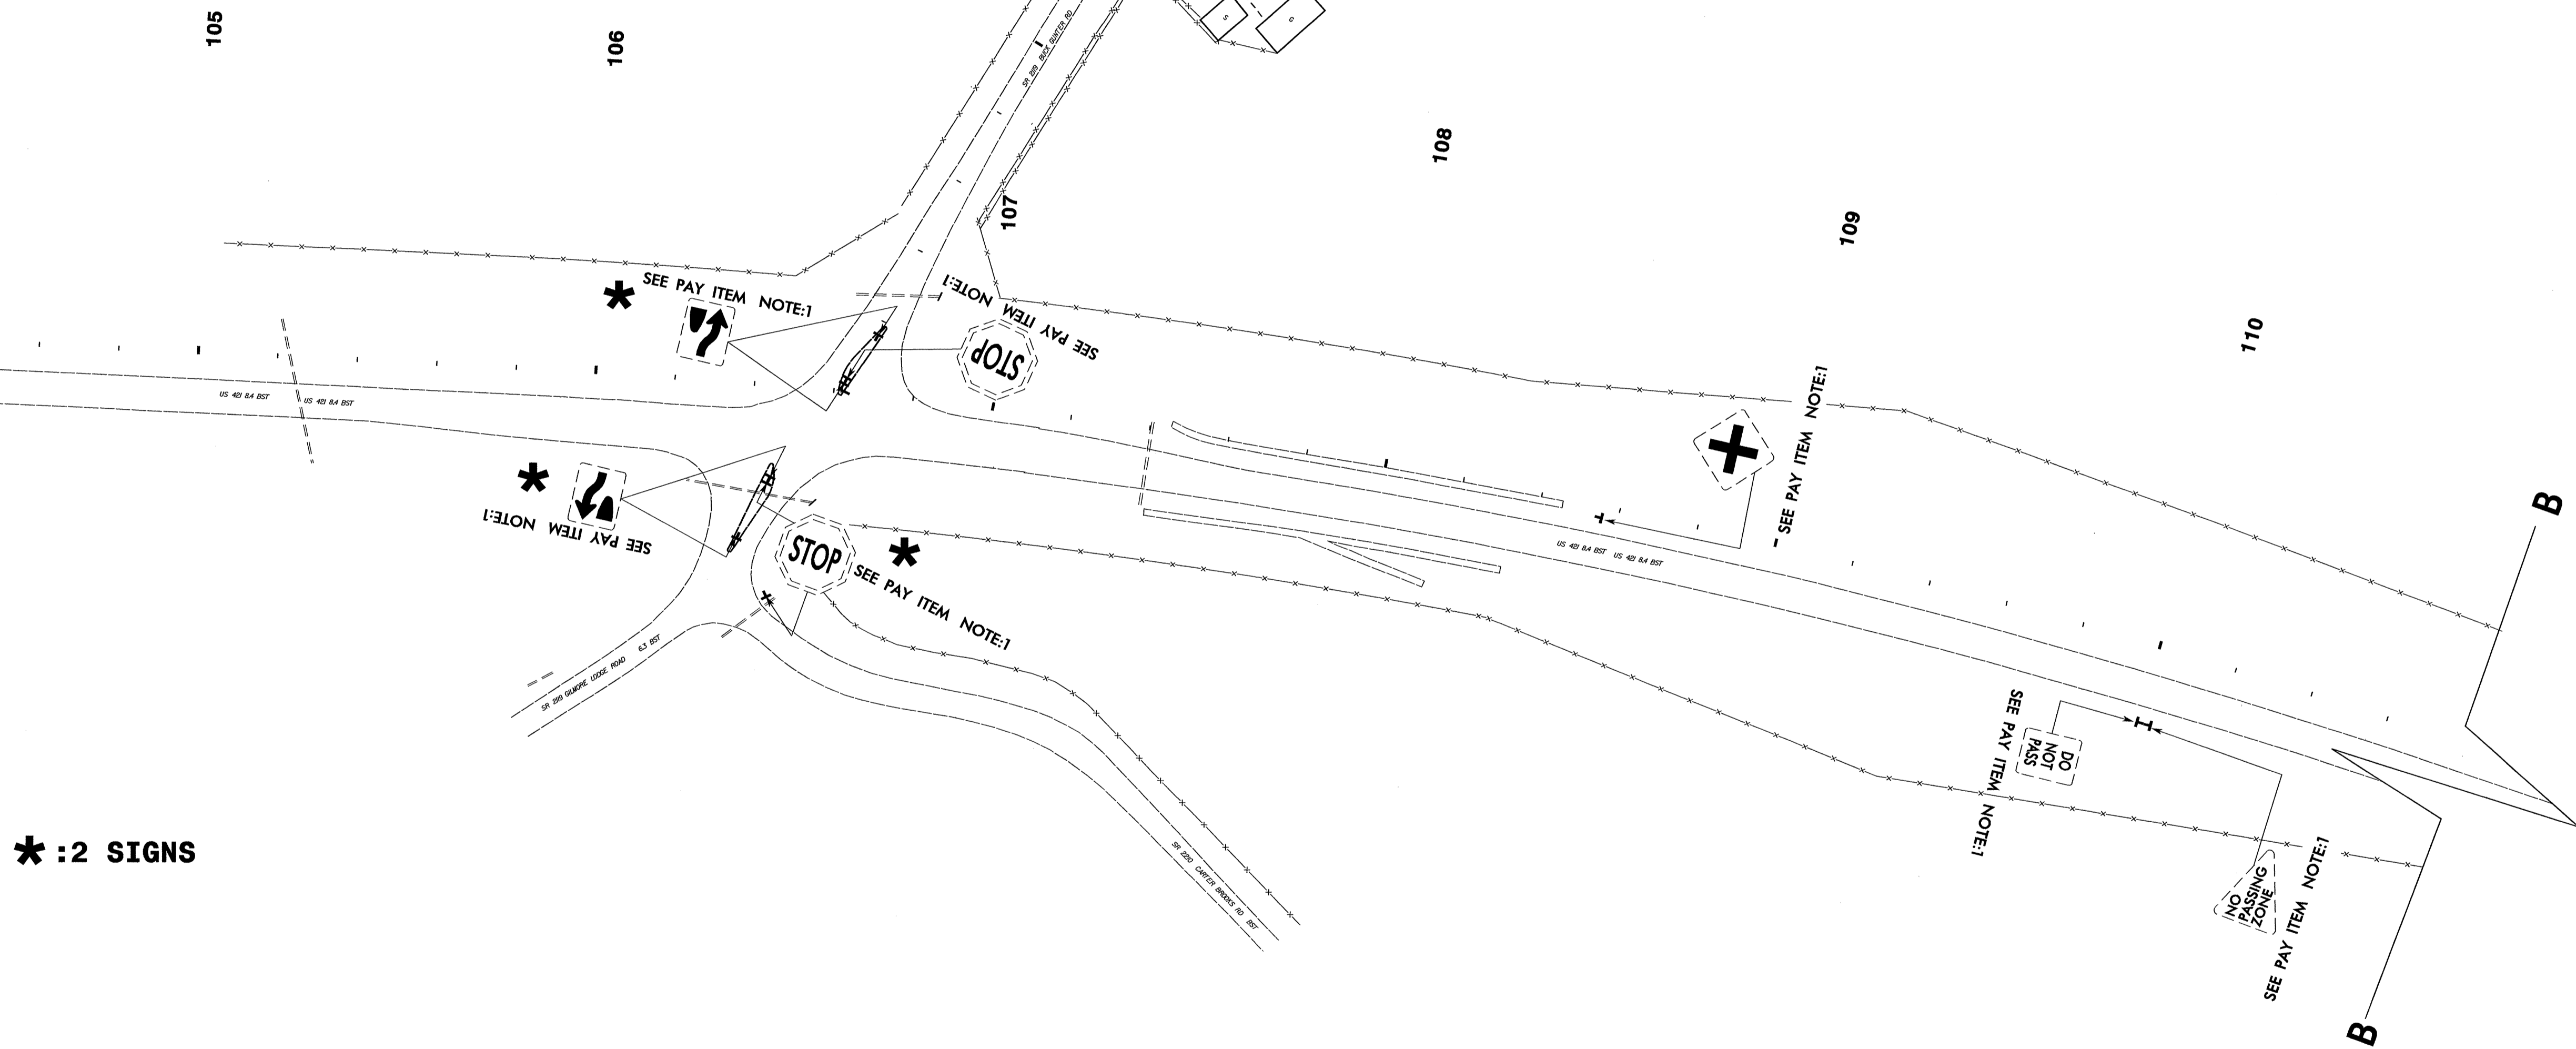

\* :2 SIGNS

\*\*\*\*\*  
 SYSTEMS  
 \*\*\*\*\*  
 \*\*\*\*\*  
 \*\*\*\*\*  
 \*\*\*\*\*  
 \*\*\*\*\*  
 \*\*\*\*\*  
 \*\*\*\*\*

APPROVED: _____ DATE: _____	<b>US 421          EXISTING SIGNS          STA. 104 + 40 +/- TO STA. 110 + 80 +/-</b>								
	SCALE: NONE	N. C. DEPARTMENT OF TRANSPORTATION DIVISION OF HIGHWAYS <b>TRAFFIC ENGINEERING          BRANCH</b>							
	DATE: 10/03		<table border="1"> <tr> <th colspan="2">REVISIONS</th> </tr> <tr> <td> </td> <td> </td> </tr> <tr> <td> </td> <td> </td> </tr> </table>	REVISIONS					
	REVISIONS								
DWG. BY: RCD	<table border="1"> <tr> <td style="font-size: small;">CADD FILE</td> <td> </td> </tr> </table>	CADD FILE							
CADD FILE									
DESIGN BY: RCD									
REVIEWED BY: SSA									

**SEPI ENGINEERING GROUP**  
 2300 Roxwoods Drive  
 Suite 370  
 Raleigh, NC 27607  
 Tel: 919-789-9977 Fax: 789-9591

10.10.03