


MATCHLINE -L- STA. 91+00 SEE SHEET SIGN-17

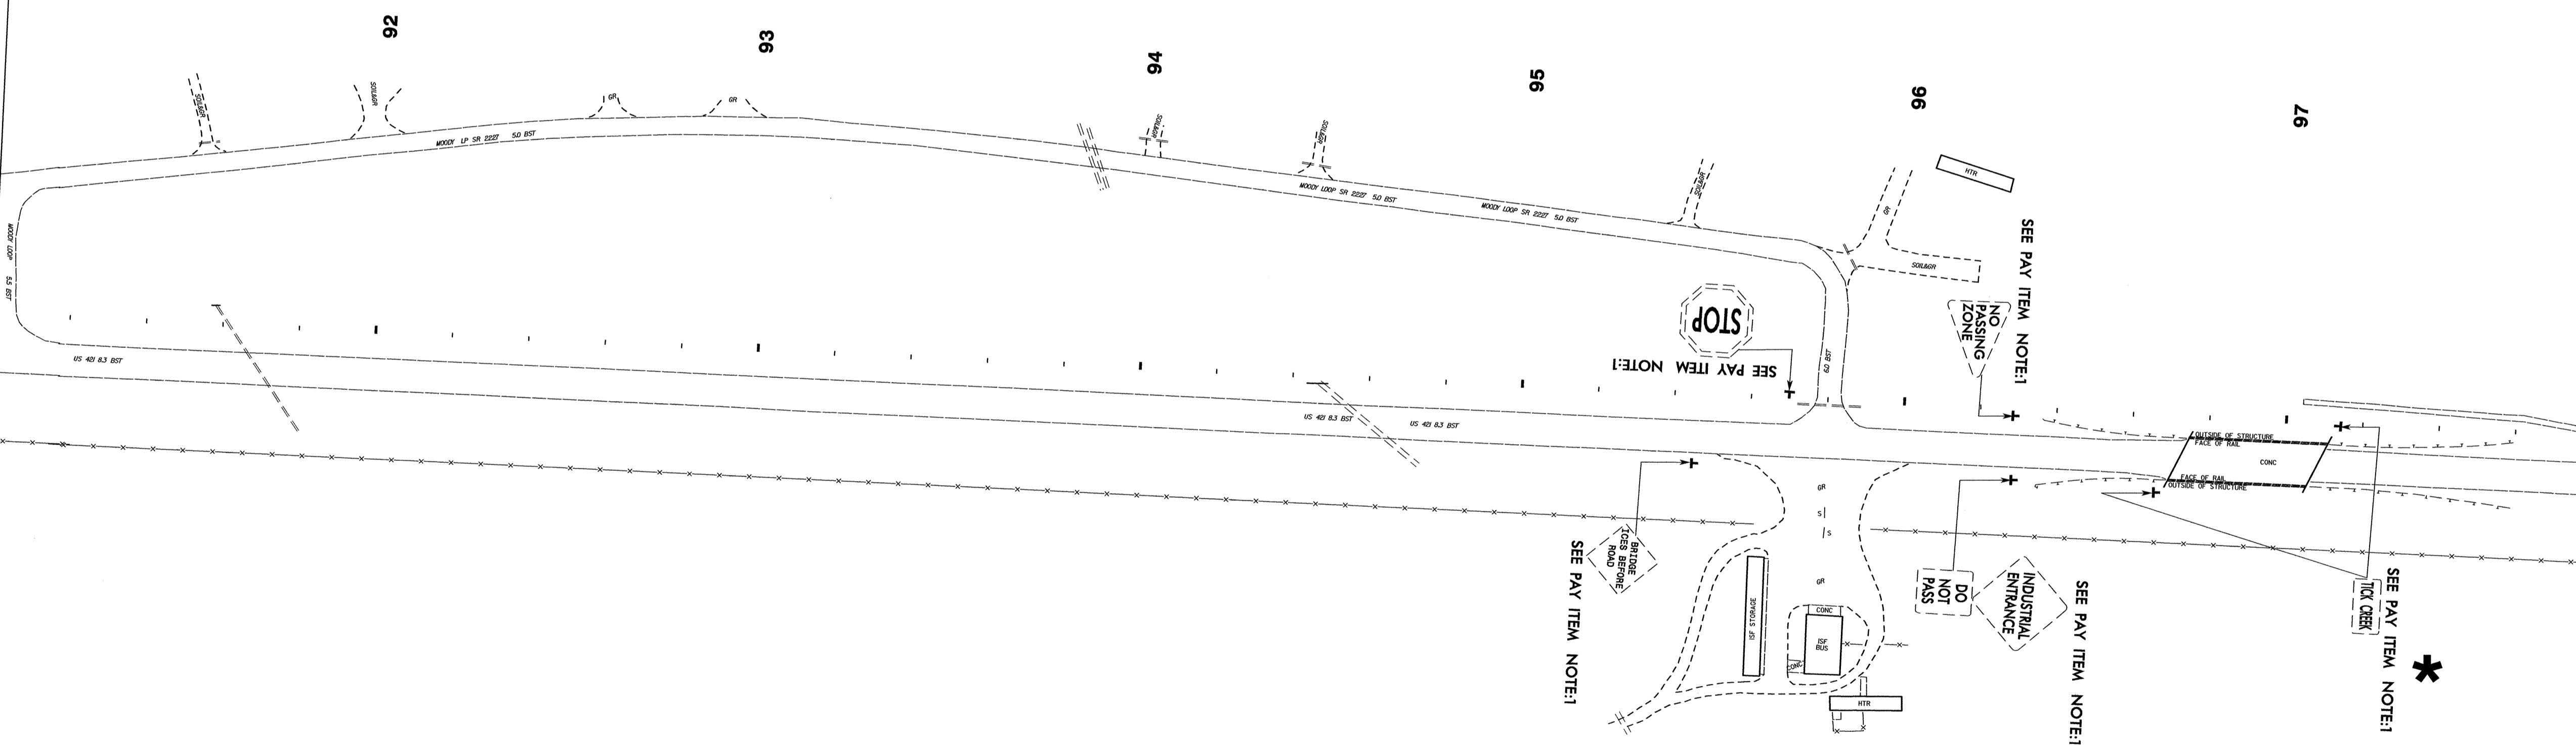

MATCHLINE -L- STA. 97+80 SEE SHEET SIGN-19

* :2 SIGNS

\$\$\$\$\$SYTIME\$\$\$\$\$
\$\$\$\$\$SERIAL\$\$\$\$\$
\$\$\$\$\$SERIAL\$\$\$\$\$

SEPI ENGINEERING GROUP
2300 Roxwoods Drive
Suite 370
Raleigh, NC 27607
Tel: 919-789-9977 Fax: 919-789-9591

APPROVED: _____ DATE: _____

10.10.03

US 421 EXISTING SIGNS STA. 91+00 +/- TO STA. 97+80 +/-		
SCALE: NONE	N. C. DEPARTMENT OF TRANSPORTATION DIVISION OF HIGHWAYS TRAFFIC ENGINEERING BRANCH	REVISIONS
DATE: 10/03		
DESIGN BY: RCD		
REVIEWED BY: SSA		