



MATCHLINE -L- STA. 76 + 27 SEE SHEET SIGN-15

MATCHLINE -L- STA. 83 + 70 SEE SHEET SIGN-17

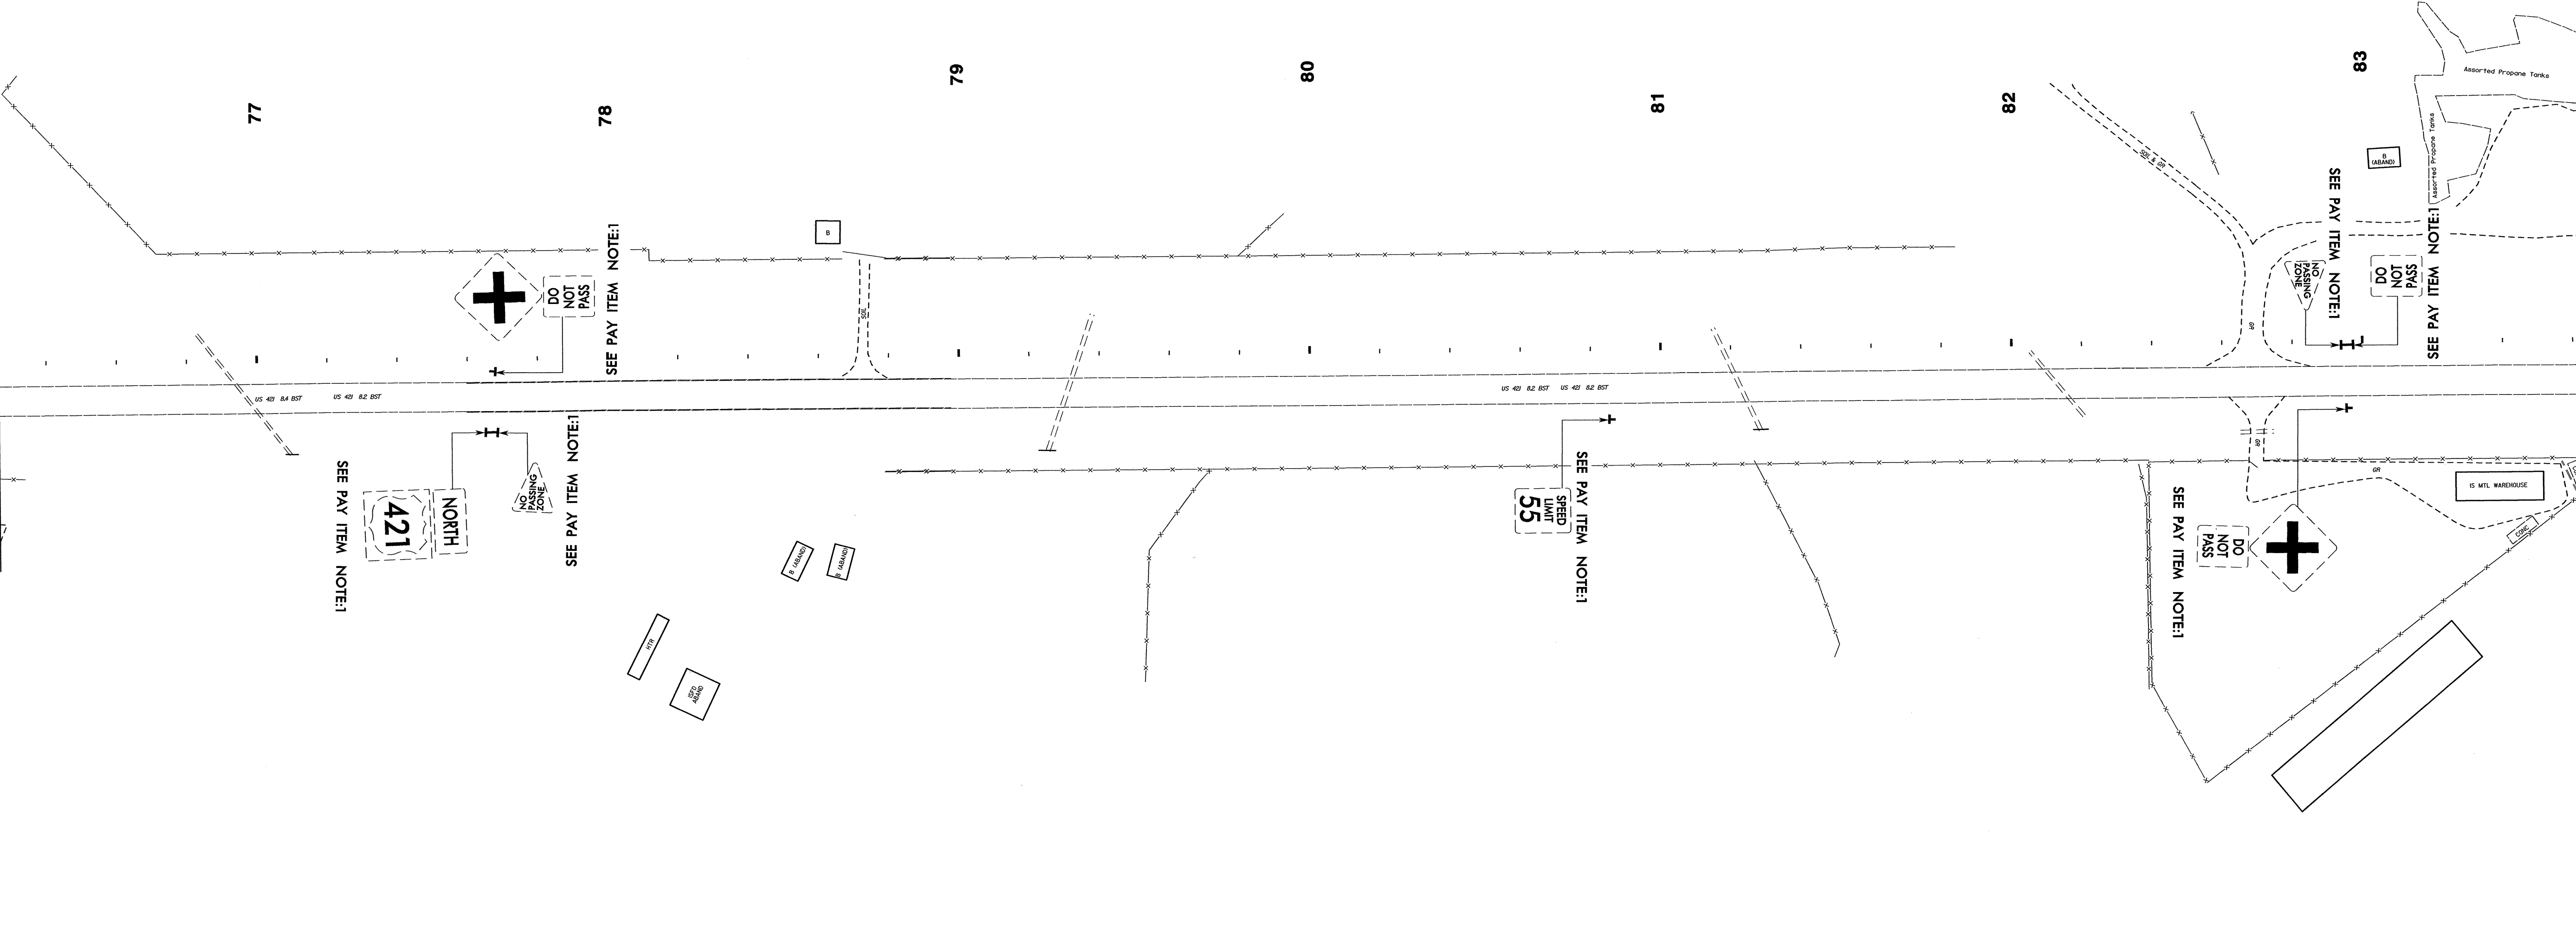

\$\$\$\$\$SYTIME\$\$\$\$\$
 \$\$\$\$\$\$DATE\$\$\$\$\$
 \$\$\$\$\$\$DRAWN\$\$\$\$\$
 \$\$\$\$\$\$CHECKED\$\$\$\$\$
 \$\$\$\$\$\$DATE\$\$\$\$\$

SEPI ENGINEERING GROUP
 2300 Rexwoods Drive
 Suite 370
 Raleigh, NC 27607
 Tel: 919-789-9977 Fax: 789-9591

APPROVED:  DATE: 10.10.03

US 421 EXISTING SIGNS STA. 76 + 27 +/- TO STA. 83 + 70 +/-		
SCALE: NONE	N. C. DEPARTMENT OF TRANSPORTATION DIVISION OF HIGHWAYS TRAFFIC ENGINEERING BRANCH	REVISIONS
DATE: 10/03		
DWG. BY: RCD		
DESIGN BY: RCD		
REVIEWED BY: SSA		CADD FILE