



MATCHLINE -L- STA. 68+80 SEE SHEET SIGN-14

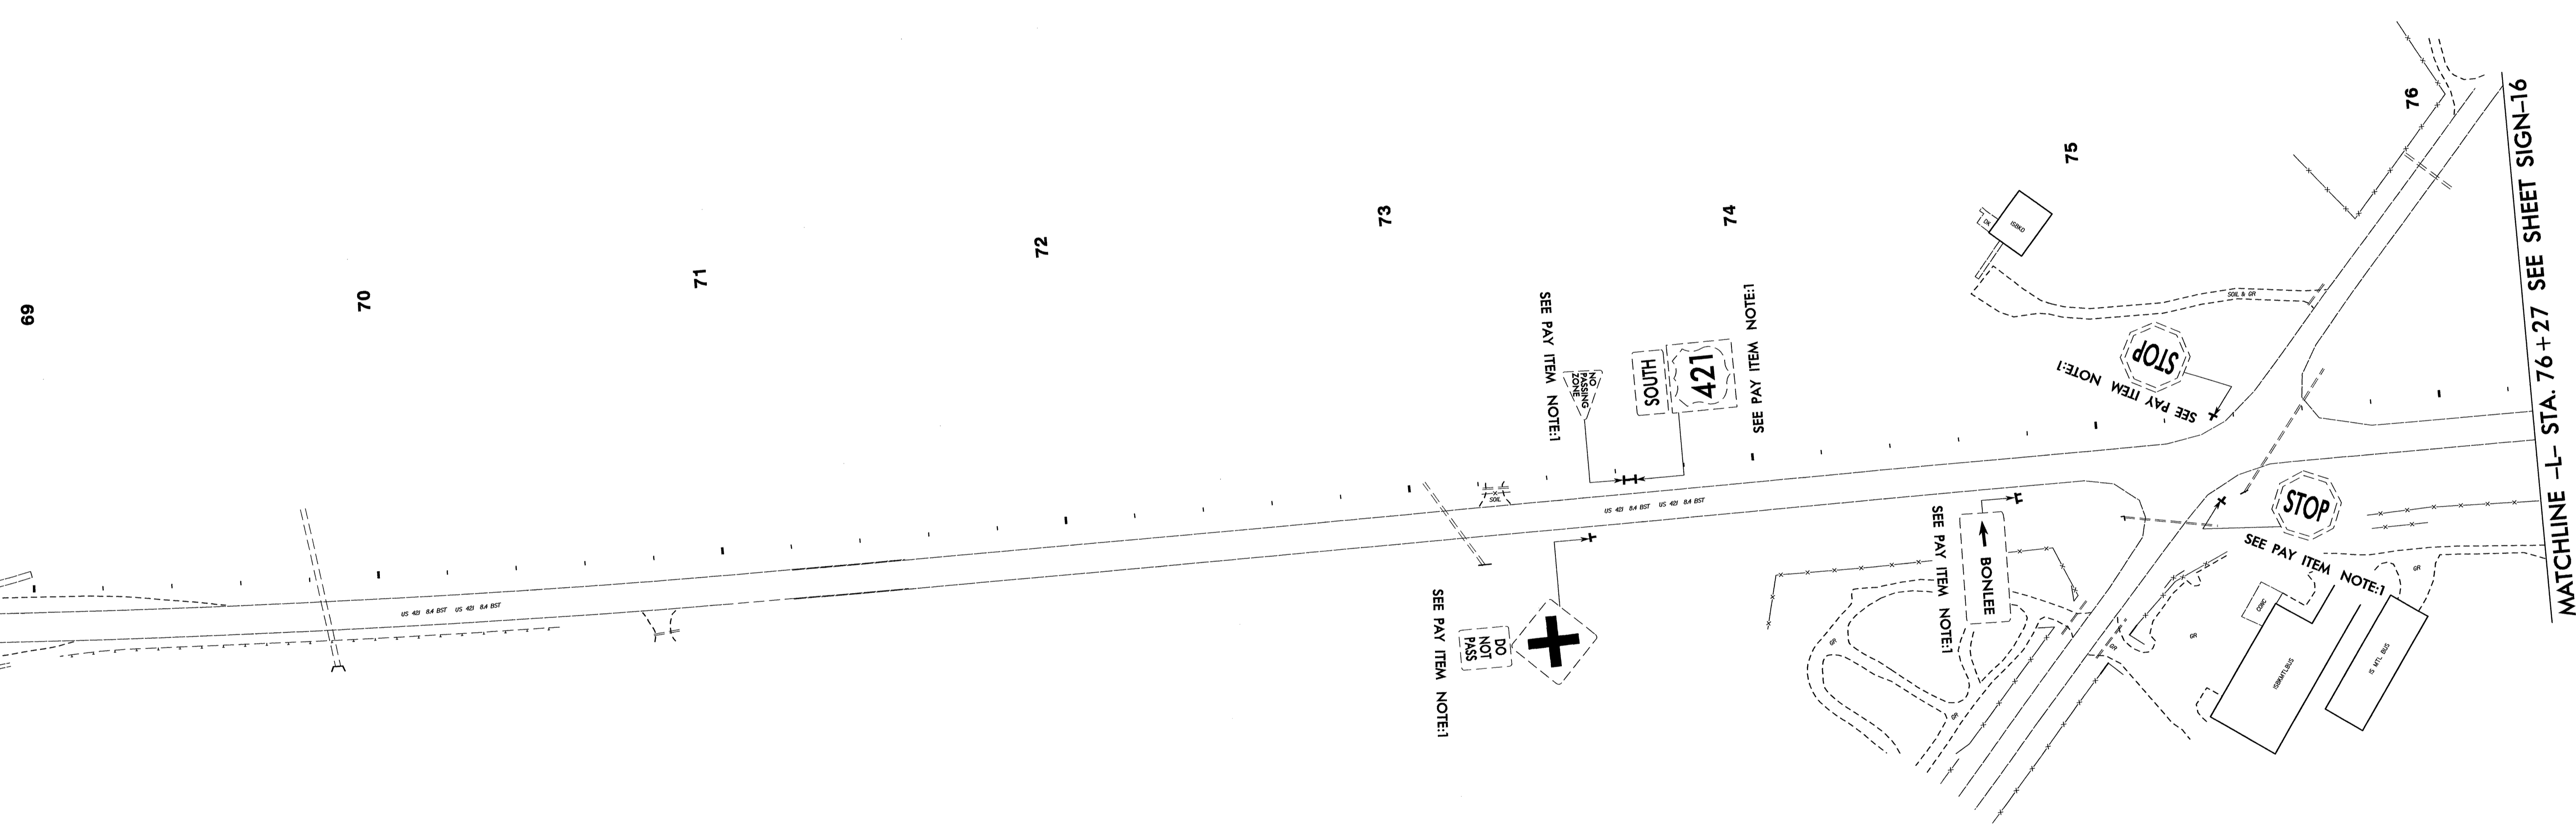

MATCHLINE -L- STA. 76+27 SEE SHEET SIGN-16

*****SYSTEMS*****
 *****ADDITIONS*****
 *****USER NAME*****

SEPI ENGINEERING GROUP
 2300 Rexwoods Drive
 Suite 370
 Raleigh, NC 27607
 Tel:919-789-9371 Fax:789-9591

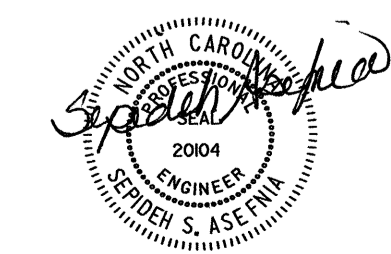APPROVED:  DATE: 10.10.03

US 421 EXISTING SIGNS STA. 68+80+/- TO STA. 76+27+/-		
SCALE: NONE	N. C. DEPARTMENT OF TRANSPORTATION DIVISION OF HIGHWAYS TRAFFIC ENGINEERING BRANCH	REVISIONS
DATE: 10/03		
DWG. BY: RCD		
DESIGN BY: RCD		
REVIEWED BY: SSA		CADD FILE