

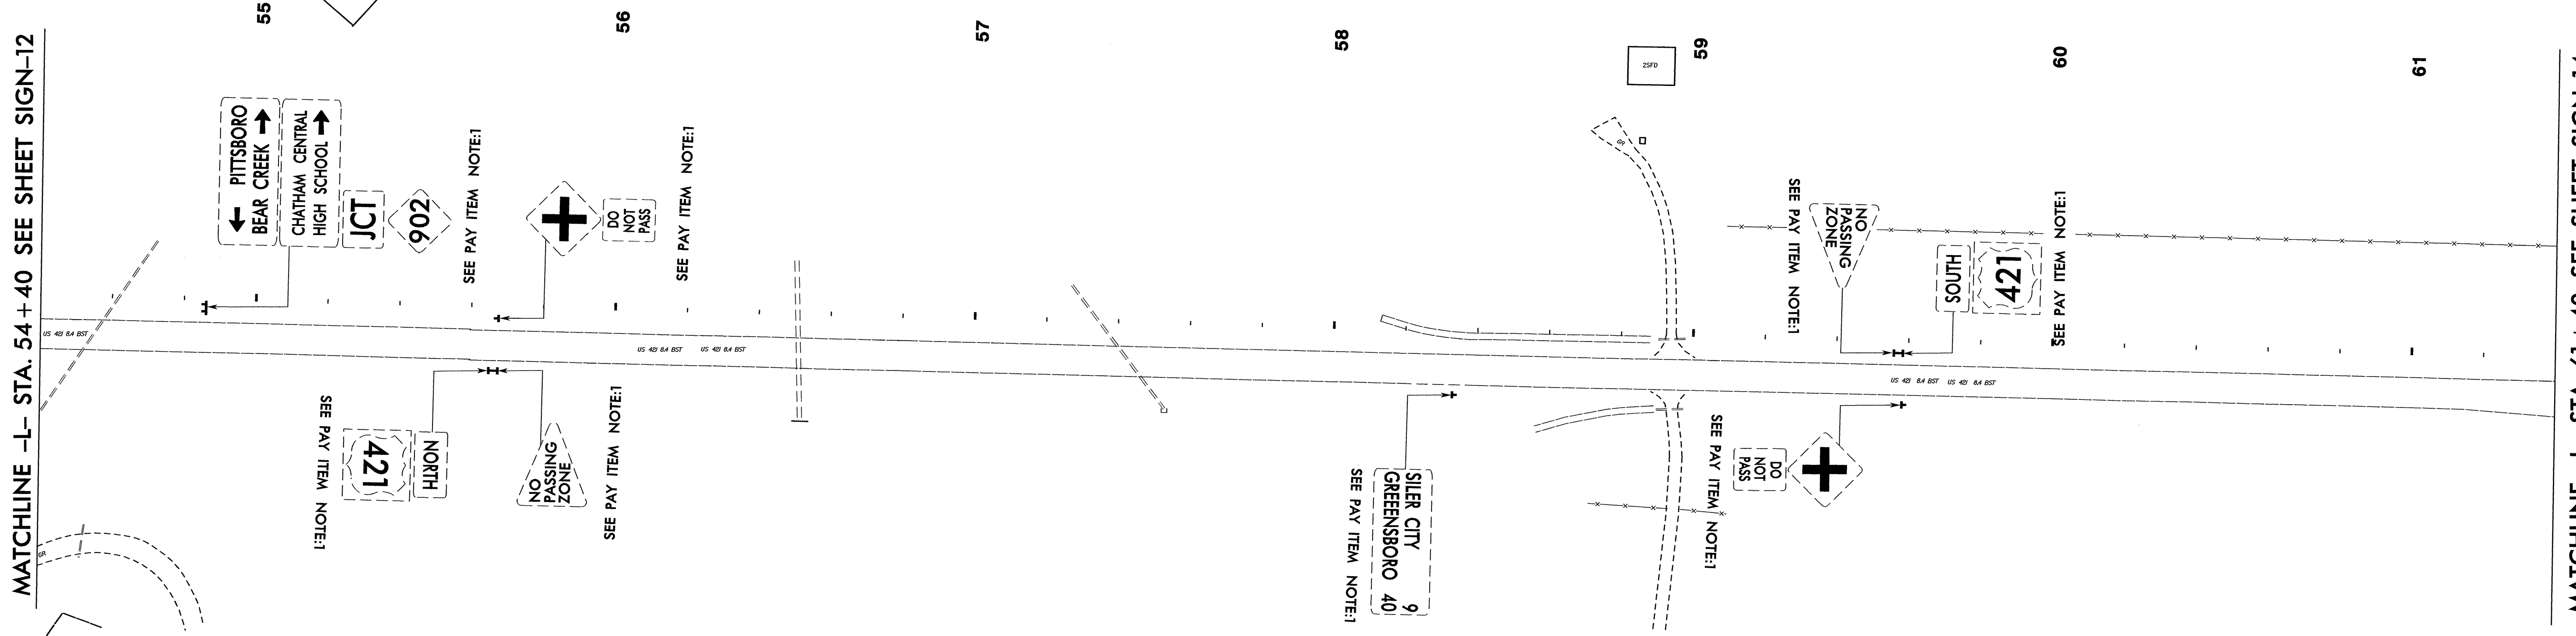
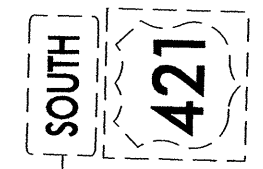
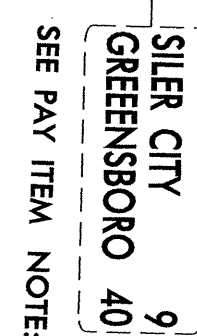
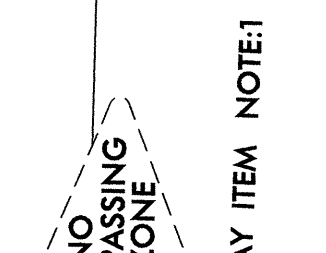
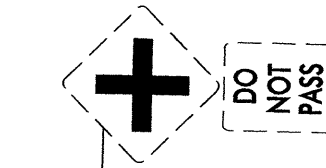
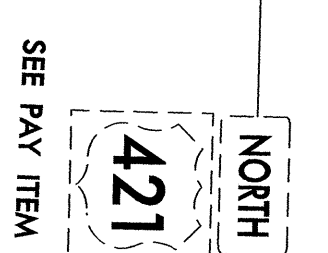
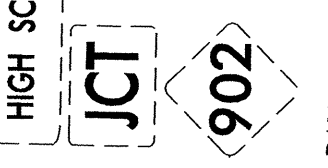


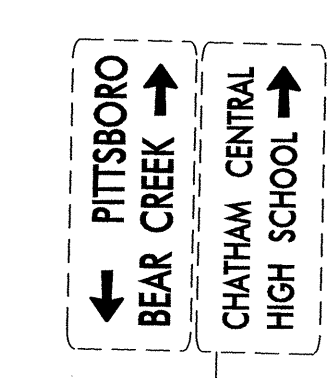

MATCHLINE -L- STA. 54+40 SEE SHEET SIGN-12

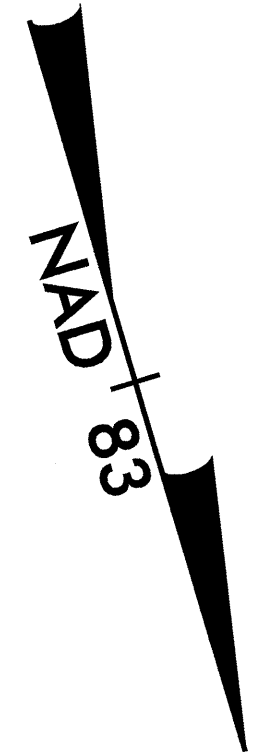

MATCHLINE -L- STA. 61+40 SEE SHEET SIGN-14

\$\$\$\$\$SYTIME\$\$\$\$\$
\$\$\$\$\$SYSDIR\$\$\$\$\$
\$\$\$\$\$SYSDRAWING\$\$\$\$\$
\$\$\$\$\$SYSSERIAL\$\$\$\$\$

SEPI ENGINEERING GROUP
 2300 Rexwoods Drive
 Suite 370
 Raleigh, NC 27607
 Tel:919-789-9977 Fax:919-789-9591

APPROVED: _____ DATE: _____

 10.10.03

US 421 EXISTING SIGNS STA. 54+40 +/- TO STA. 61+40 +/-		REVISIONS	
SCALE: NONE	N. C. DEPARTMENT OF TRANSPORTATION DIVISION OF HIGHWAYS		
DATE: 10/03	TRAFFIC ENGINEERING BRANCH		
DWG. BY: RCD			
DESIGN BY: RCD			
REVIEWED BY: SSA			