
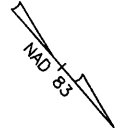


*SKEW=115°*

ALLUVIAL SOIL BOUNDARY, SAND AND GRAVEL BARS, AND ROCK OUTCROP MAPPED BY MACTEC APRIL 2003.

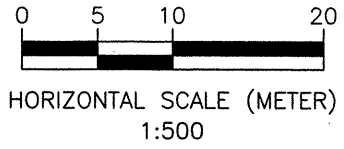

**BORING LOCATION PLAN**  
 BRIDGE ON SBL US 421(-L-) OVER BEAR CREEK  
 NCDOT PROJECT NO. 6.529005T (R-2610B(1))  
 F.A. No. N/A  
 CHATHAM COUNTY, NORTH CAROLINA  
 REFERENCE: r2610b.dgn PROVIDED BY NCDOT GEOTECHNICAL UNIT.

MACTEC ENGINEERING AND CONSULTING OF GEORGIA, INC. RALEIGH, NORTH CAROLINA		
REVISIONS	DRAWN: R.R.	DATE: 05/06/03
05/19/03	DFT CHECK: M.B.L.	JOB : 6468-03-0124
	ENG CHECK: S.J.C.	DWG: 3