

FOUNDATION LAYOUT


DIMENSIONS LOCATING PILES ARE SHOWN TO THE PILE CENTERLINE
 BRACE PILES ARE BATTERED 250:1000
 ALL PILES ARE HP 310 X 79

PROJECT NO. R-2610B
 CHATHAM COUNTY
 STATION: 22+83.400 -L-
 SHEET 2 OF 3

STATE OF NORTH CAROLINA
 DEPARTMENT OF TRANSPORTATION
 RALEIGH

**GENERAL DRAWING
 FOR BRIDGE OVER
 BEAR CREEK ON
 US421 BETWEEN
 SR 1010 AND SR 2333**

REVISIONS						SHEET NO.
NO.	BY:	DATE:	NO.	BY:	DATE:	S-2
1			3			TOTAL SHEETS
2			4			60

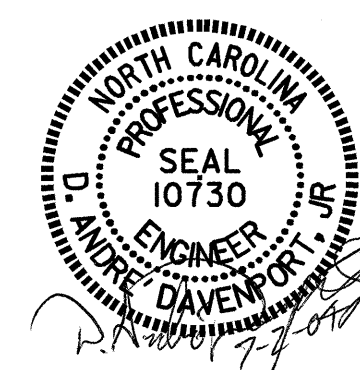

DRAWN BY : H.T. BARBOUR DATE : 10/03
 CHECKED BY : D.A. DAVENPORT DATE : 10/03