




10/26/08



PROJECT REFERENCE NO. R-2610B SHEET NO. 58

ROADWAY DESIGN ENGINEER


HYDRAULICS ENGINEER

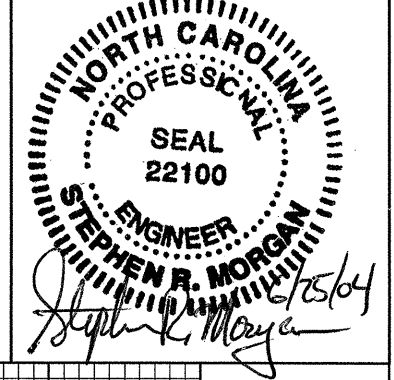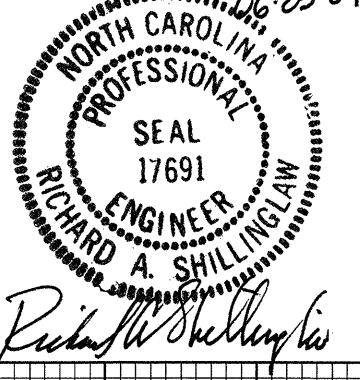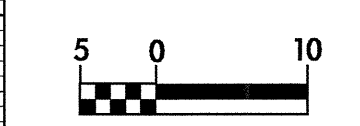

CONST. REV.

R / W REV.

-Y9A-

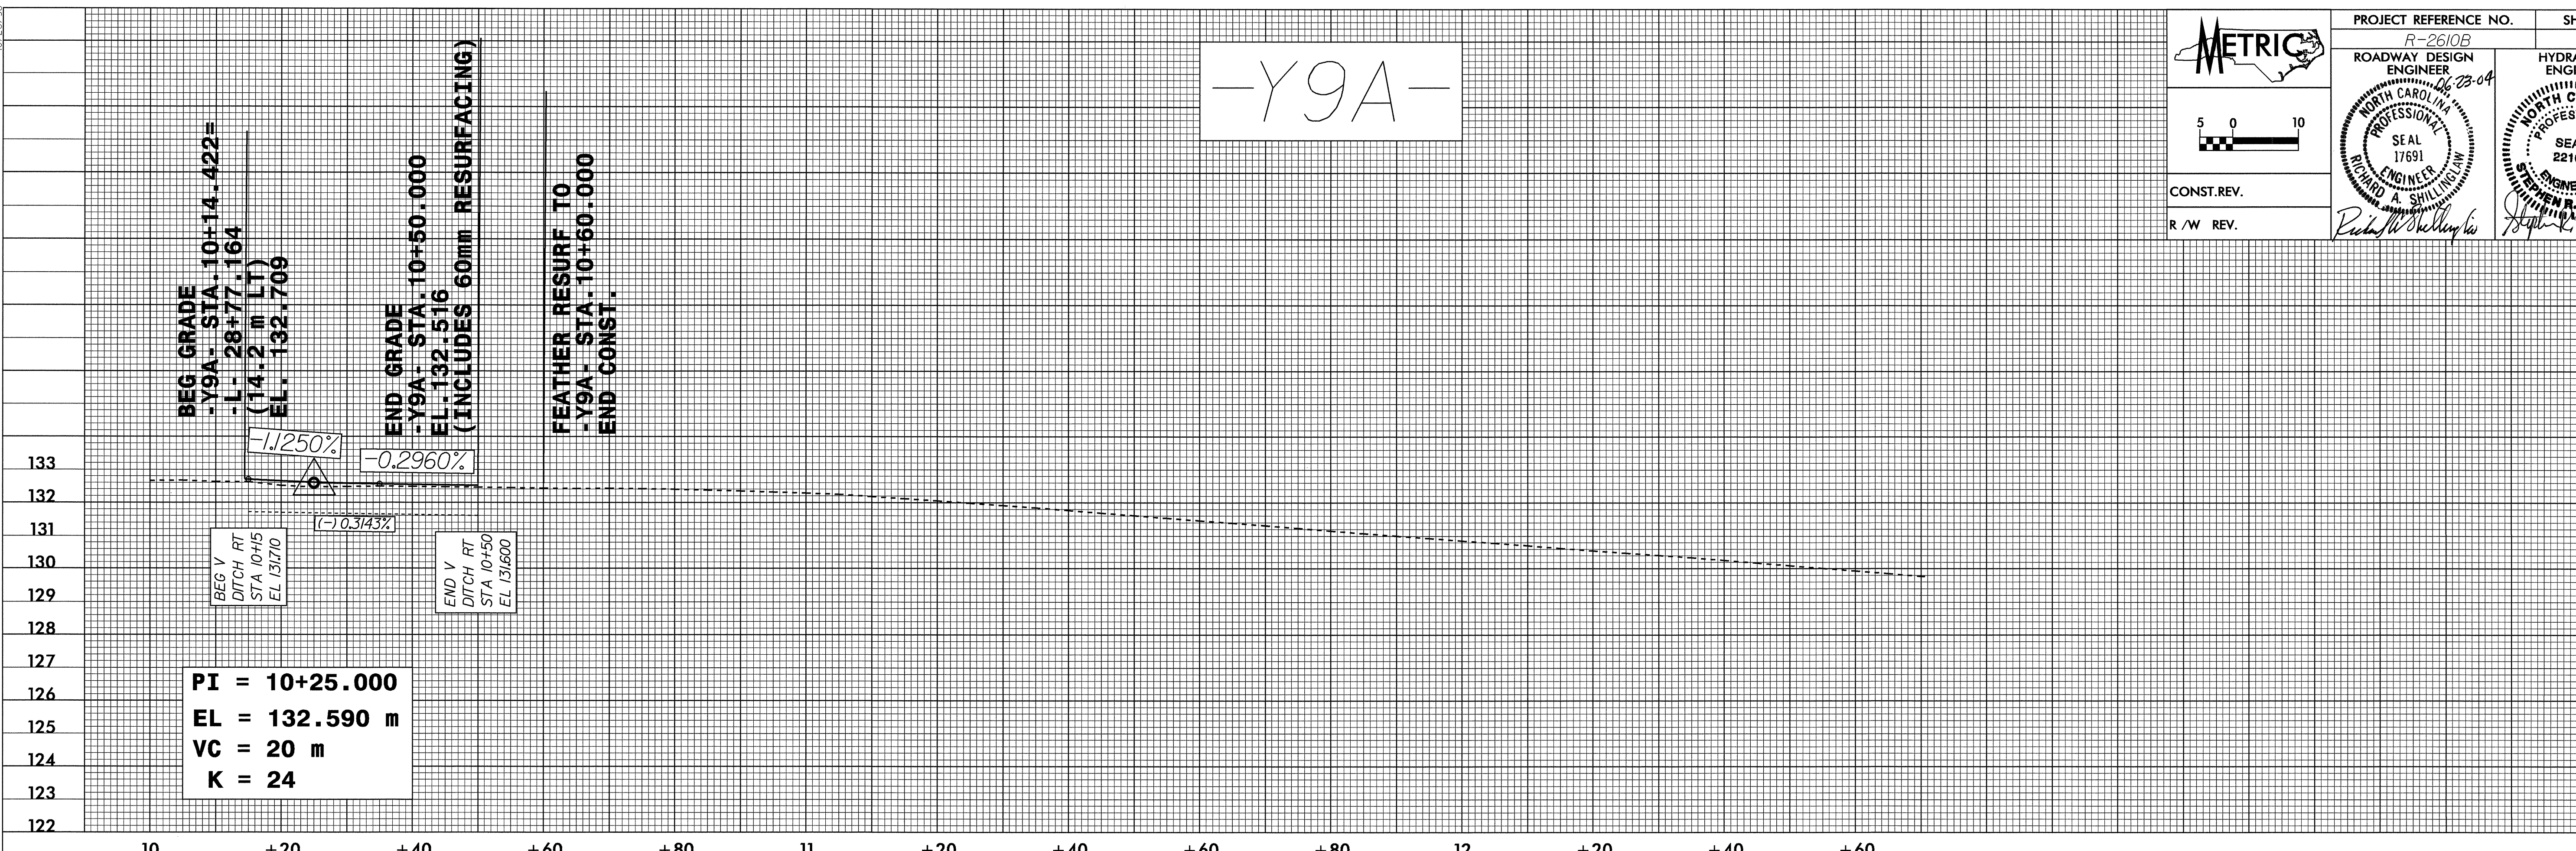

-Y10A-

