



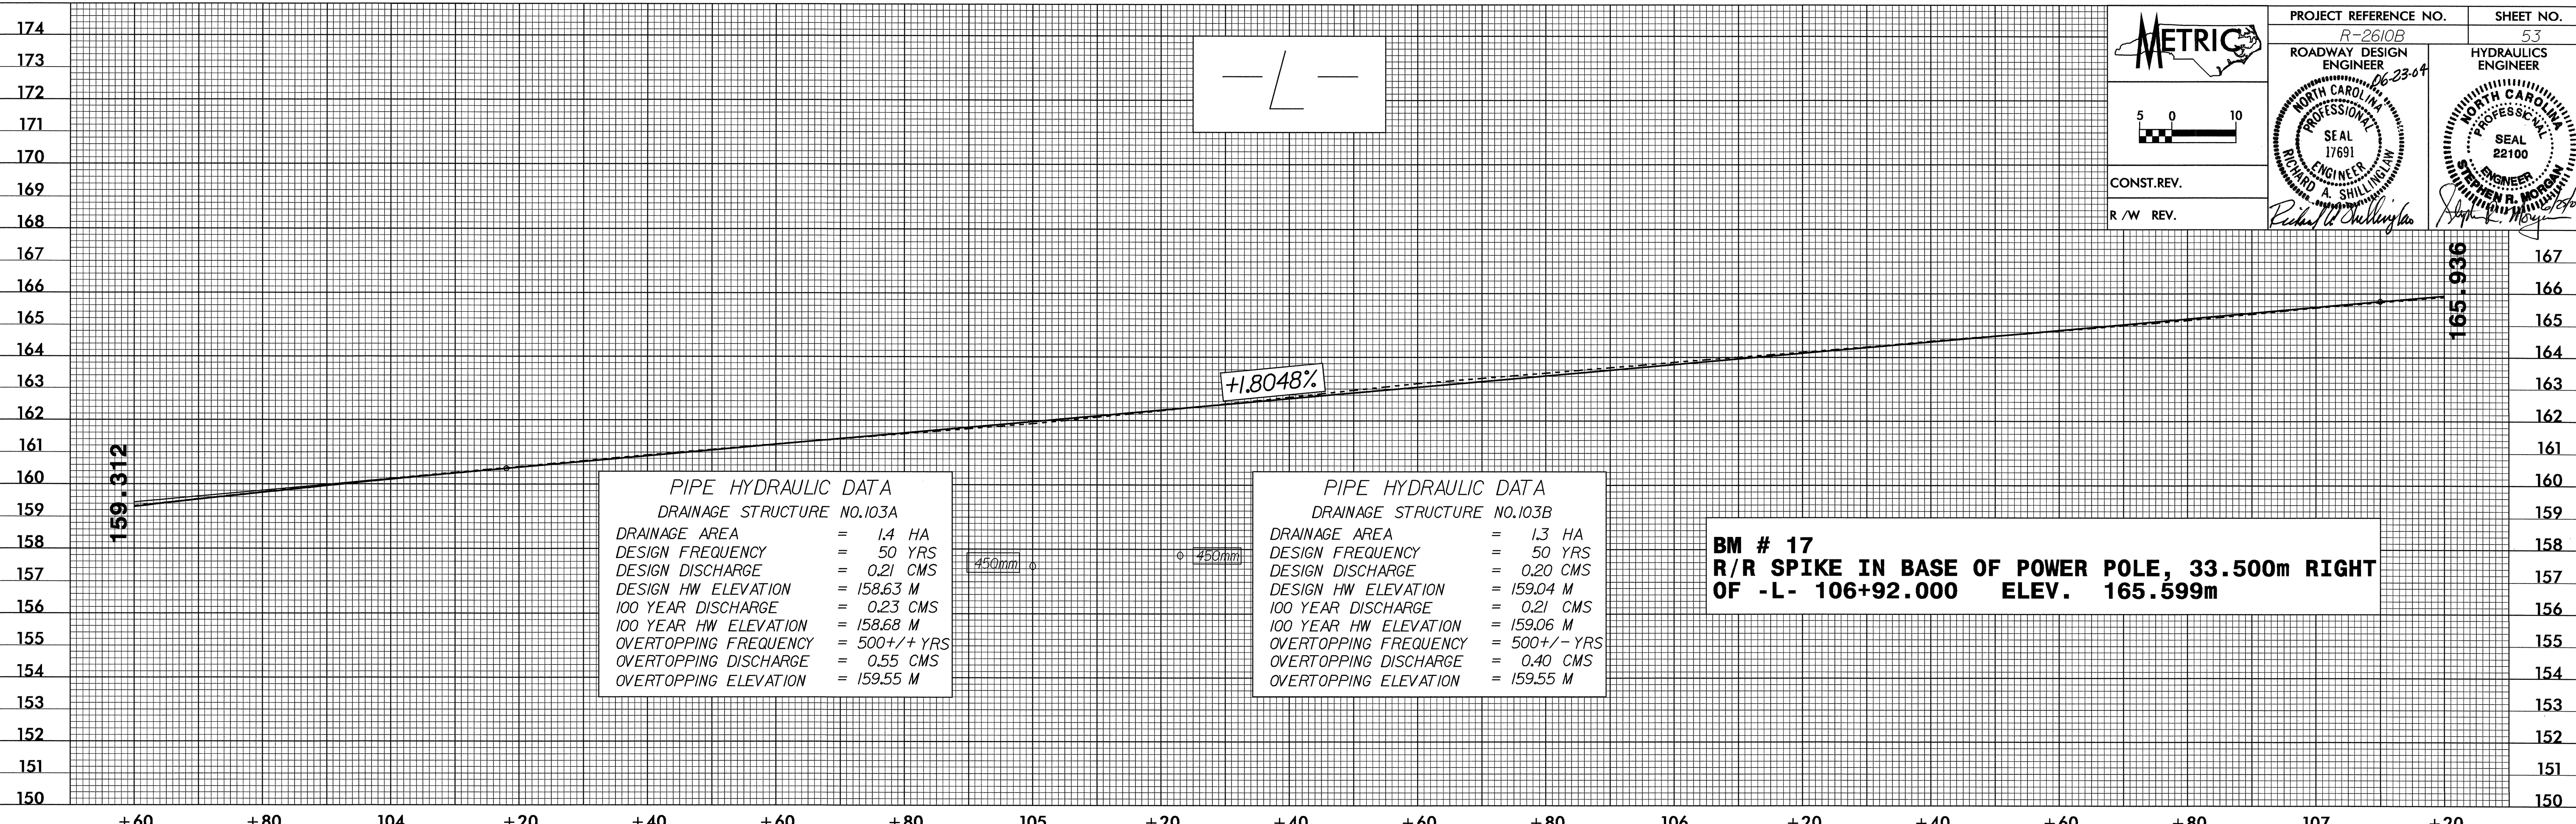

METRIC

PROJECT REFERENCE NO. R-2610B
ROADWAY DESIGN ENGINEER 06-23-04


SHEET NO. 53
HYDRAULICS ENGINEER

5 0 10

CONST. REV.
R /W REV.

NORTH CAROLINA PROFESSIONAL ENGINEER SEAL 17691

NORTH CAROLINA PROFESSIONAL ENGINEER SEAL 22100

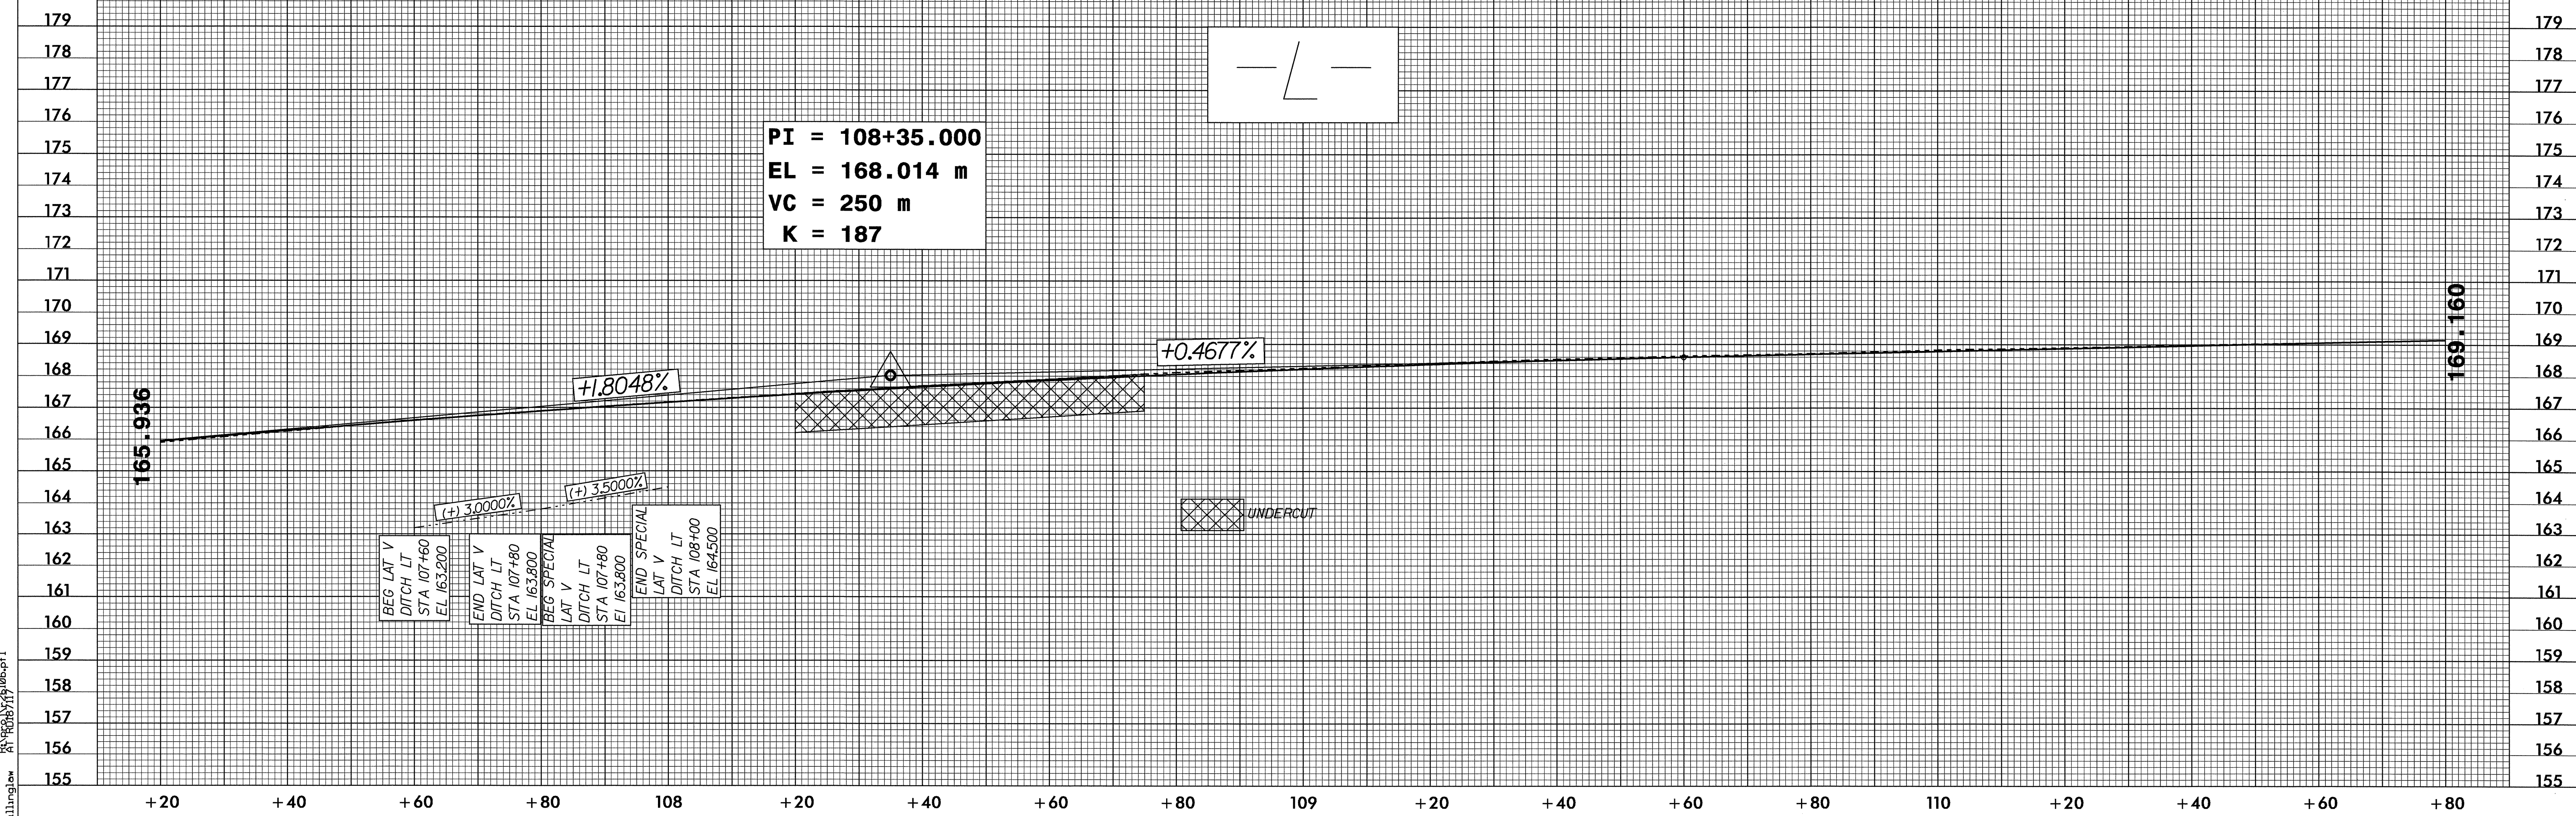

