


10/26/2008

29-MAR-2004 13:55
rsullivan@glw.com

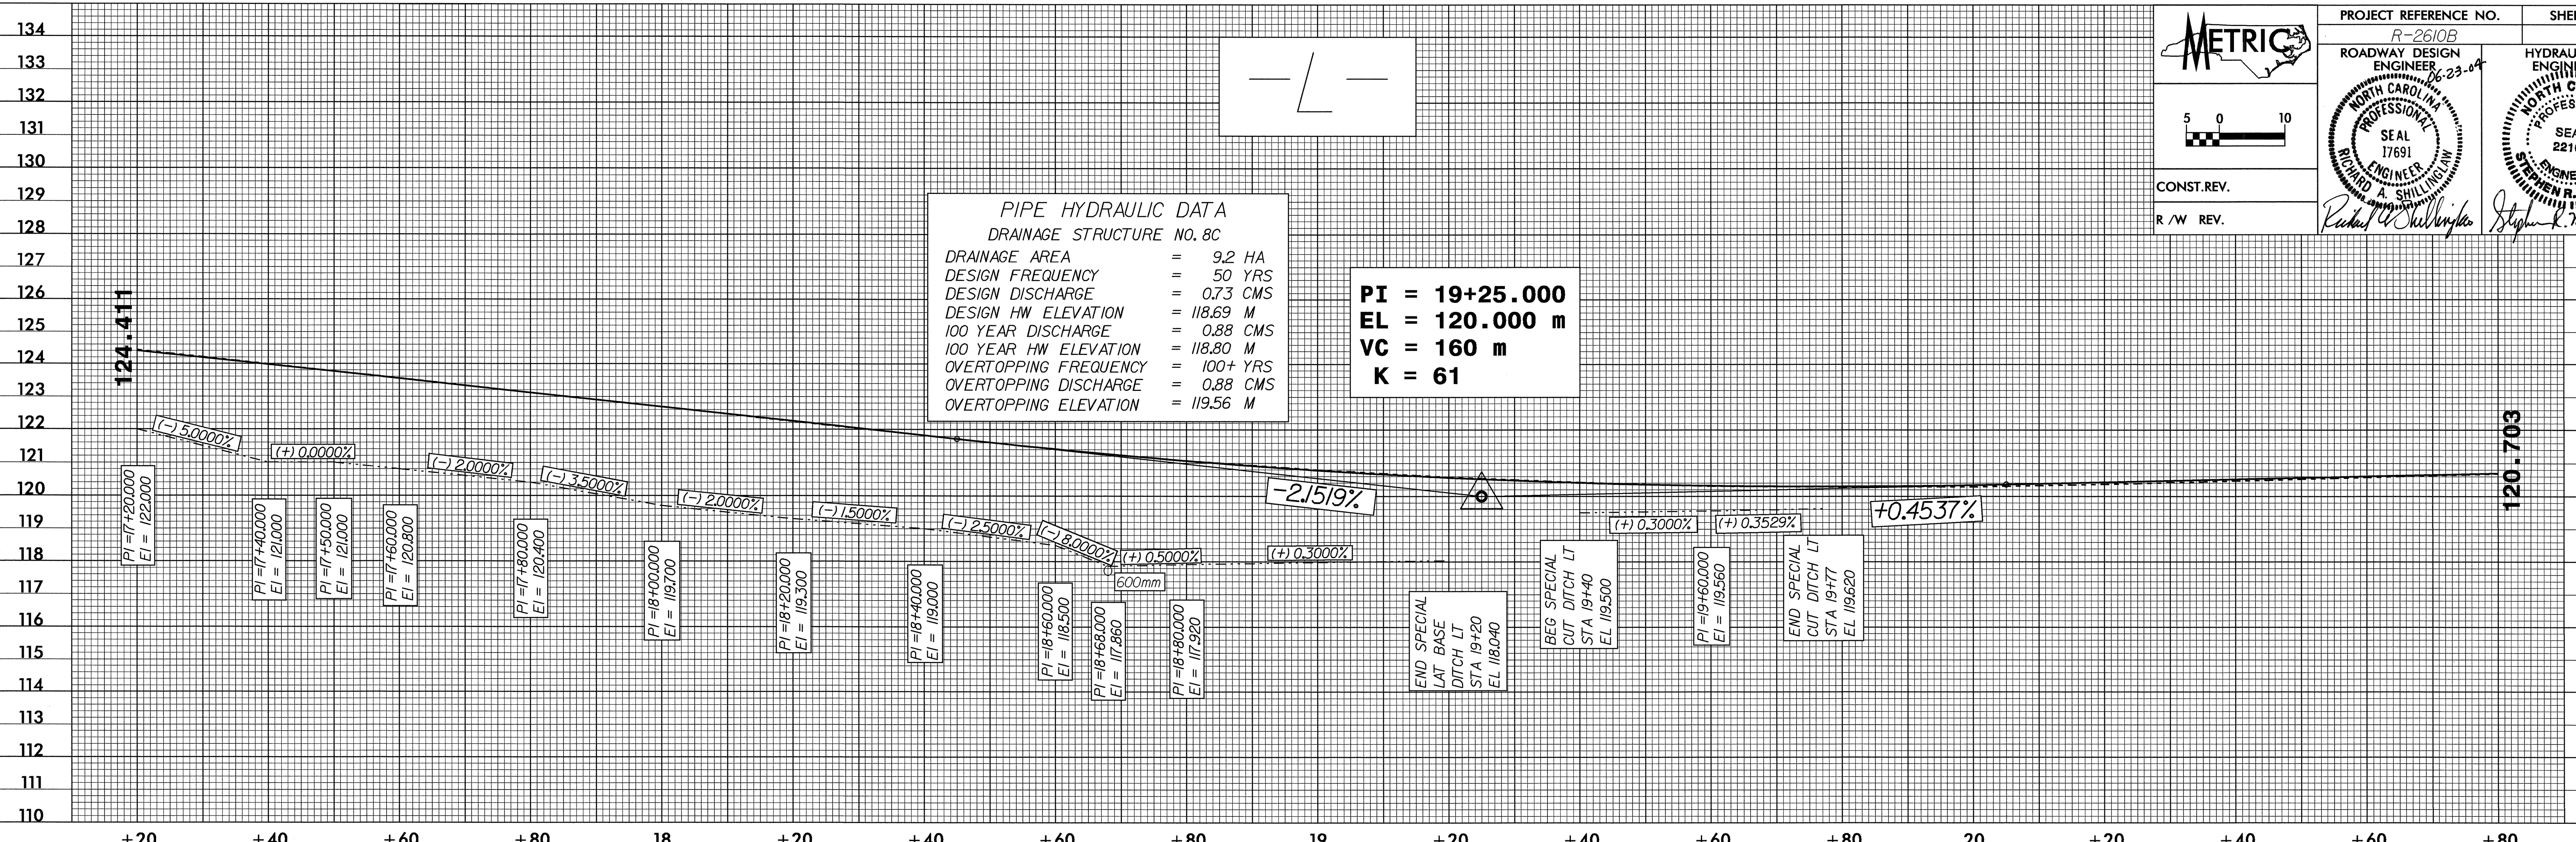

METRIC

PROJECT REFERENCE NO. R-2610B
ROADWAY DESIGN ENGINEER 06-23-04

SHEET NO. 41
HYDRAULICS ENGINEER

SCALE 1" = 10'

CONST. REV.
R / W REV.

PROFESSIONAL SEAL 17691
RICHARD A. SHILLINGHAM
NORTH CAROLINA ENGINEER

PROFESSIONAL SEAL 22100
STEPHEN R. MORGAN
NORTH CAROLINA ENGINEER

