


 5 0 10	PROJECT REFERENCE NO.	R-2610 B
	R/W SHEET NO.	31
CONST. REV.	ROADWAY DESIGN ENGINEER	HYDRAULICS ENGINEER
R/W REV.	 RICHARD A. SHILLINEAU ENGINEER SEAL 17691	 STEPHEN C. MEYER ENGINEER SEAL 22100

SEE SHEET 52 & 53 FOR -L- PROFILE
 SEE SHEET 2-K FOR -L- & -Y17- INTERSECTION DETAILS

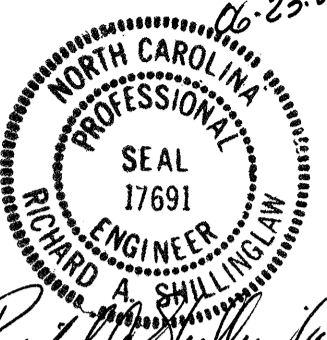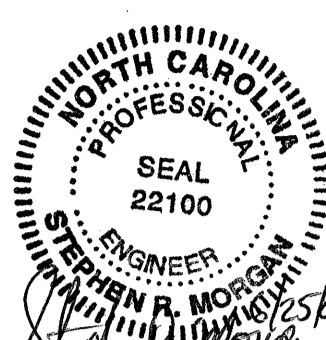

58
 LILLIAN WEBSTER
 IC 76
 DN 524
 HG 284
 FC 478
 754 678
 310 506

61
 BRENDA GAY
 DB 515 PG 49
 DB 522 PG 867
 PB 13 PG 32

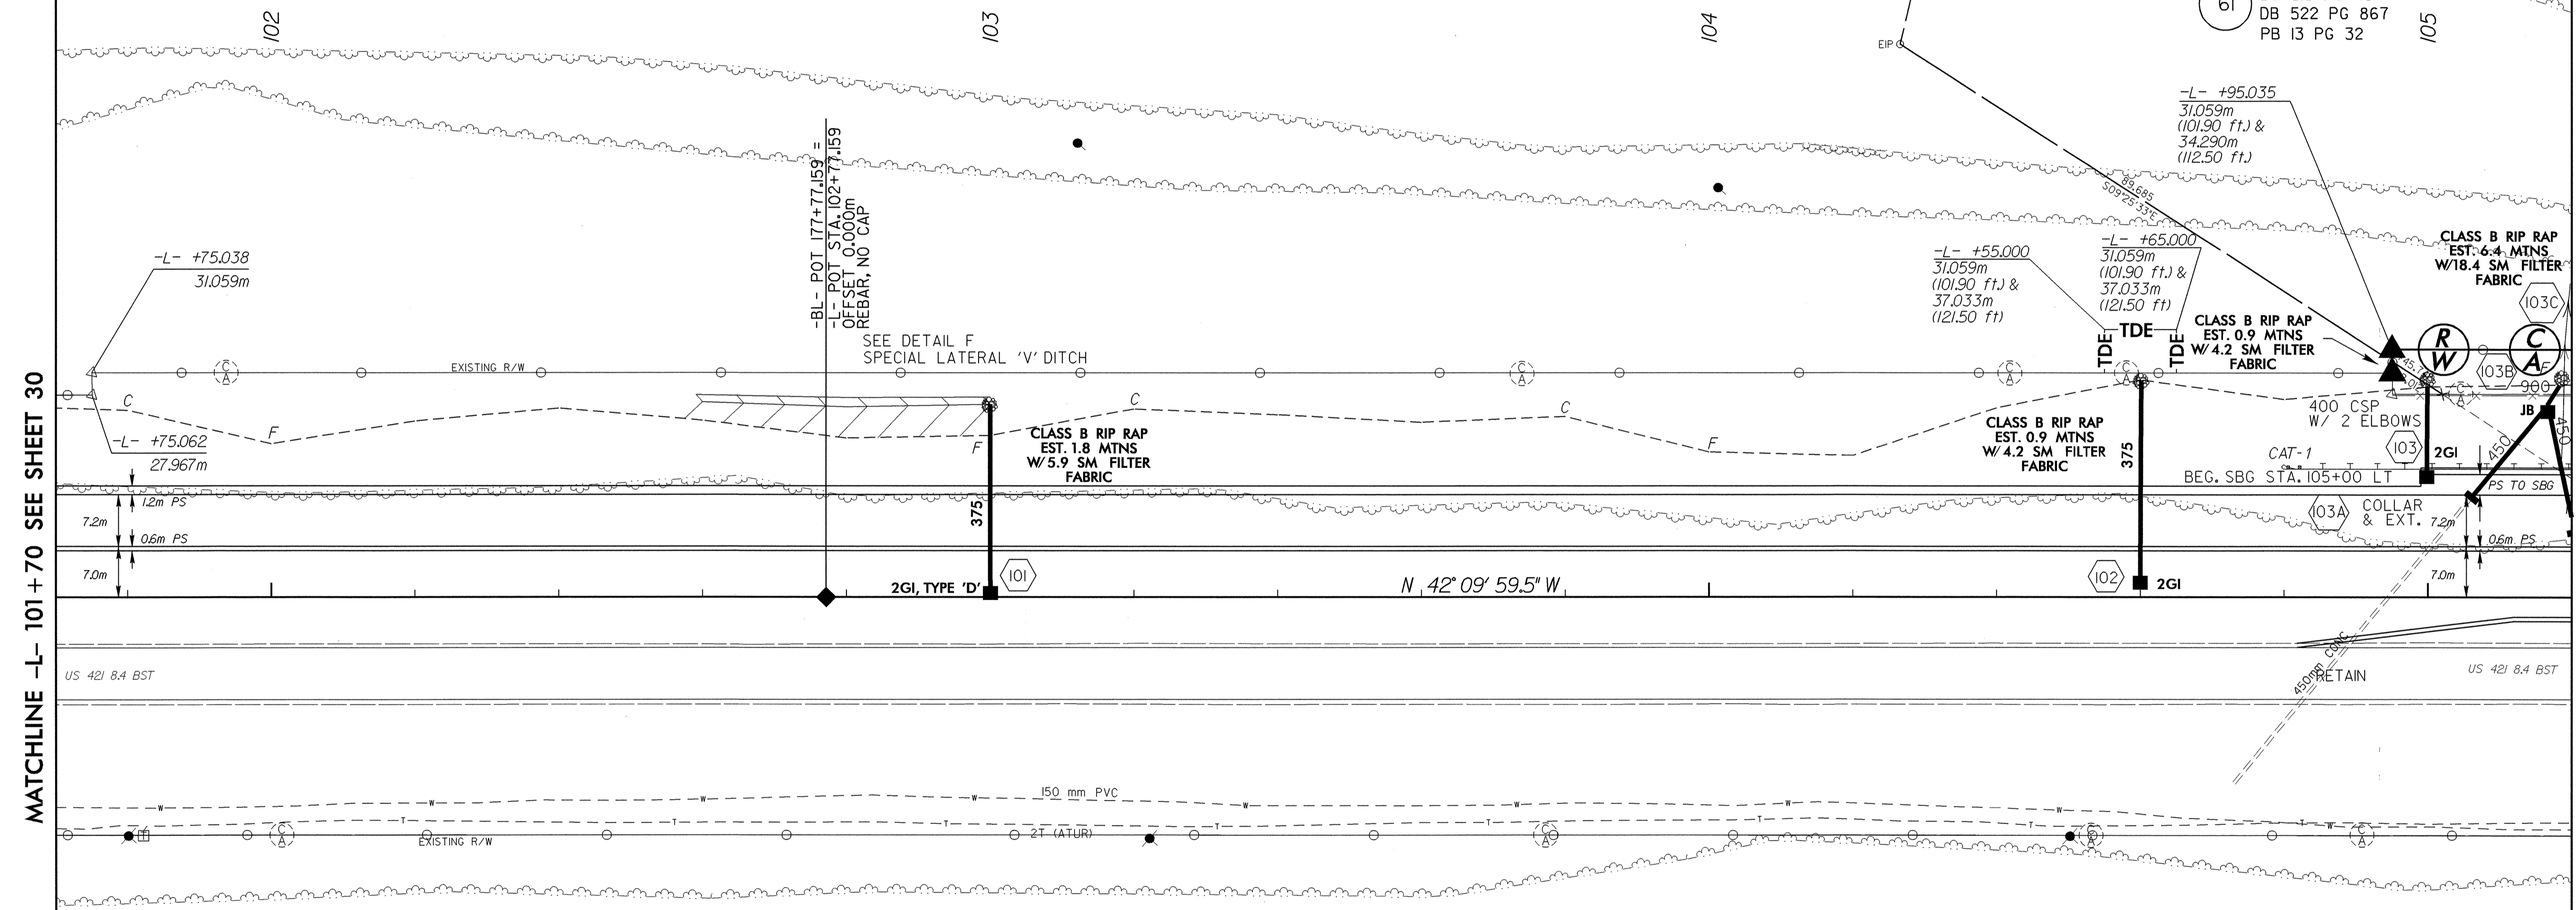

HOWARD BROOKS
 DB 692 PG 611
 DB 497 PG 613
 NO CLAIM

REVISIONS

MATCHLINE -L- 101 + 70 SEE SHEET 30

MATCHLINE -L- 105 + 20 SEE SHEET 32

8/17/98

23-OCT-2003 15:40
 C:\projects\2610 B\plan\plan.dwg
 AT 1818562