


**METRIC**

CONST. REV.  
R / W REV.

PROJECT REFERENCE NO. R-2610 B	SHEET NO. 28
R / W SHEET NO.	
ROADWAY DESIGN ENGINEER 10.23.04	HYDRAULICS ENGINEER

SEE SHEET 51 FOR -L- PROFILE  
SEE SHEET 61 FOR -Y16- PROFILE  
SEE SHEET 2-I & 2-J FOR -Y16- & -Y16A- DETAILS  
SEE SHEET 62 FOR -Y16A- PROFILE

-Y16-  
PI Sta 12+80.872  
 $\Delta = 13^{\circ} 26' 11.0''$  (RT)  
L = 150.086  
T = 75.389  
R = 640.000

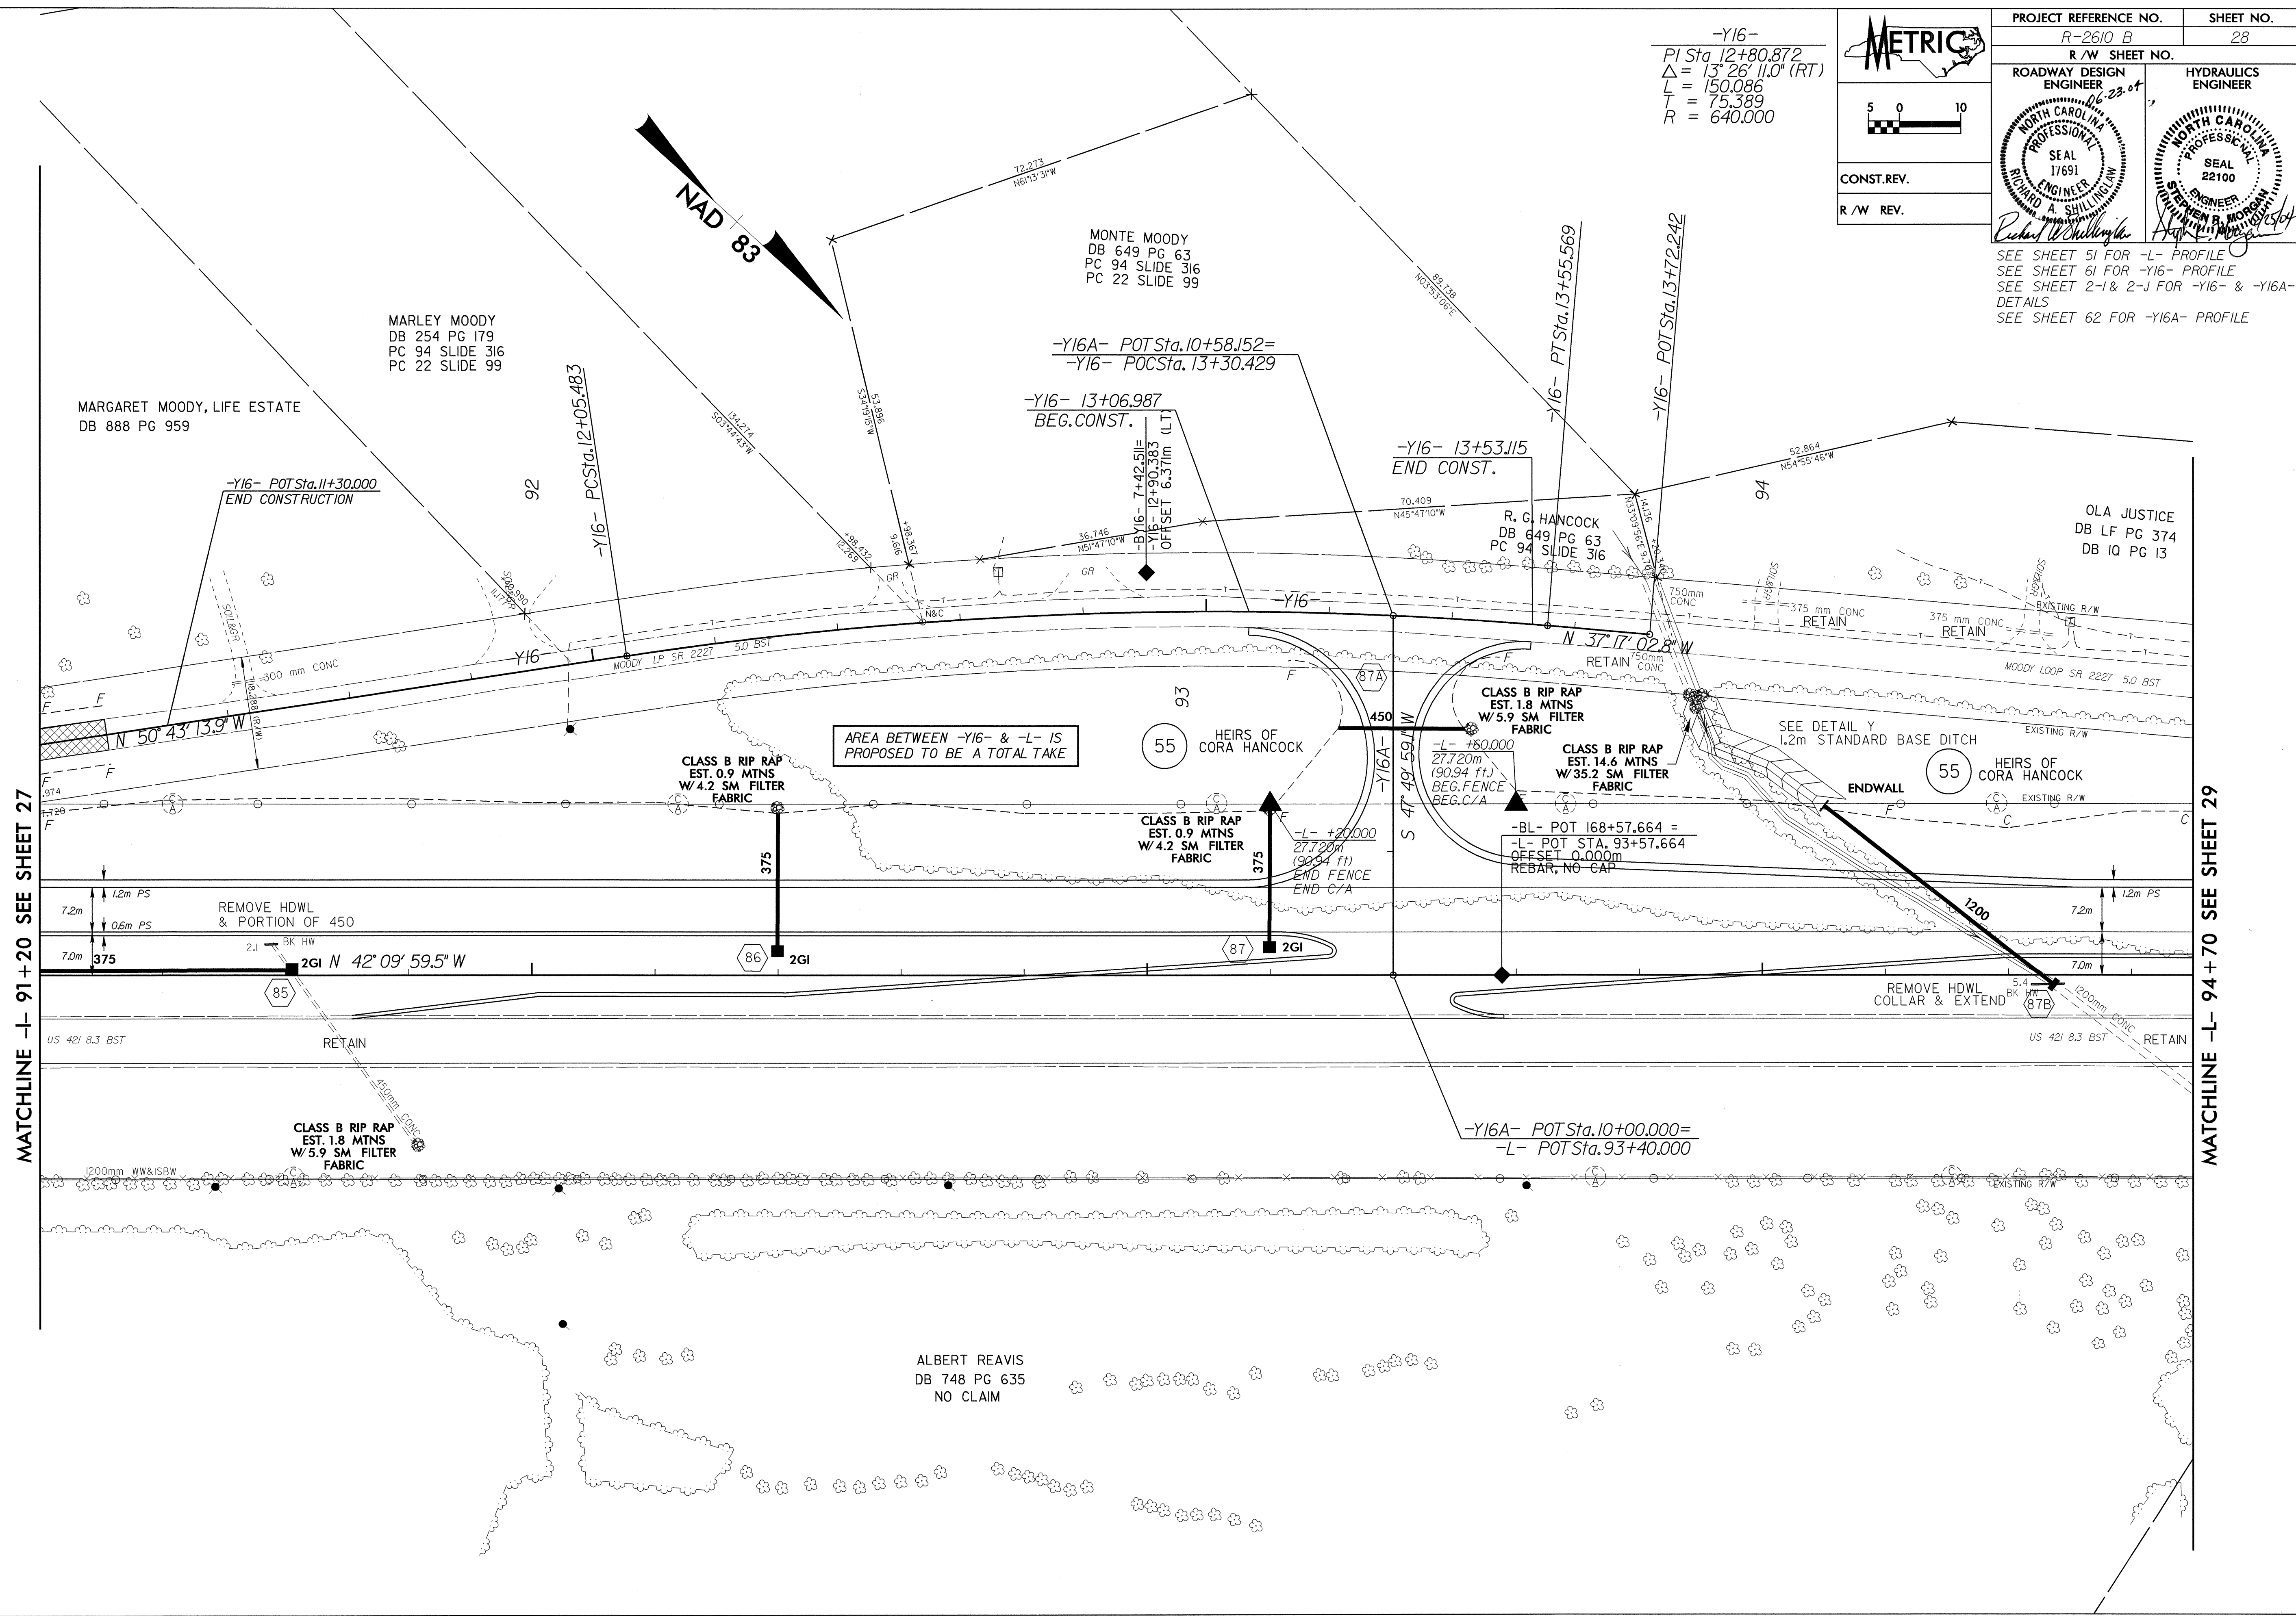

MATCHLINE -L- 91+20 SEE SHEET 27

MATCHLINE -L- 94+70 SEE SHEET 29

REVISIONS

23-OCT-2003 15:43  
C:\PROJECTS\2610\2610B.DWG