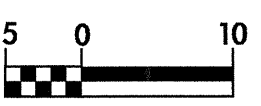
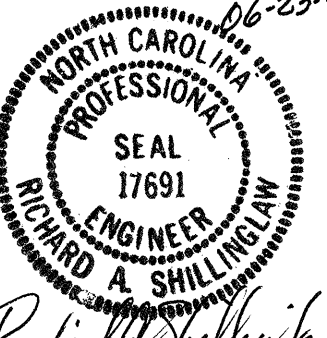

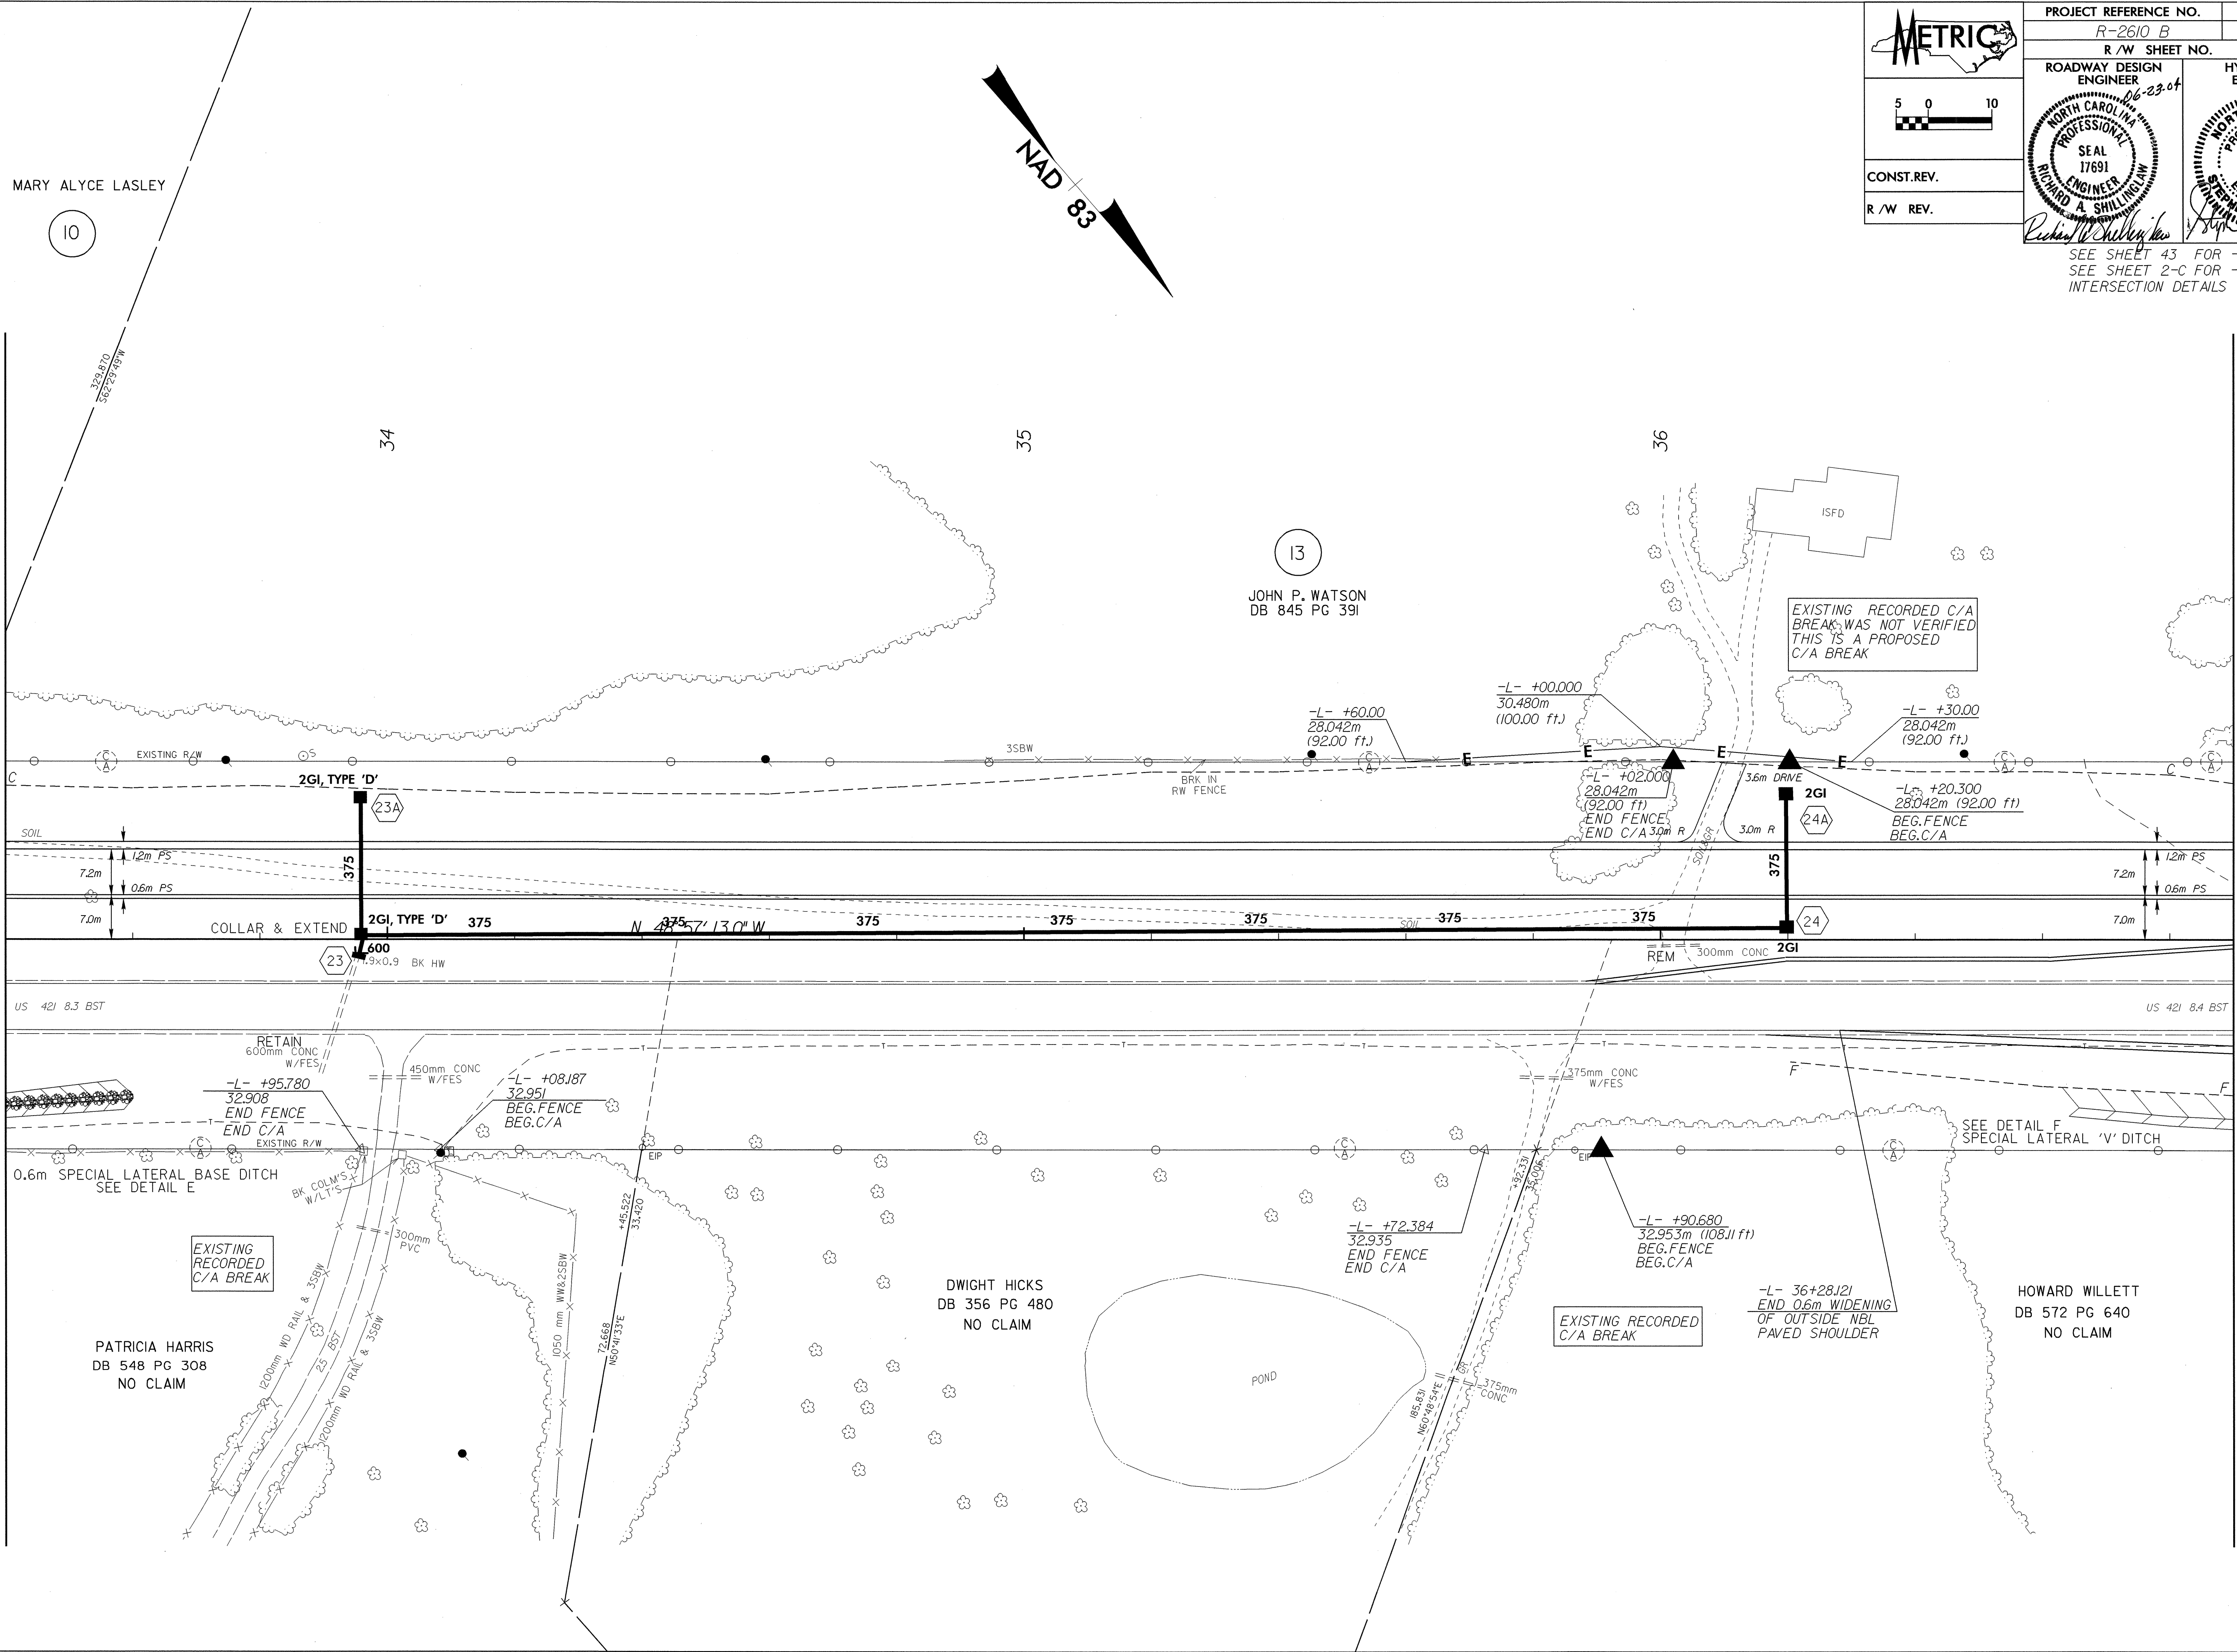
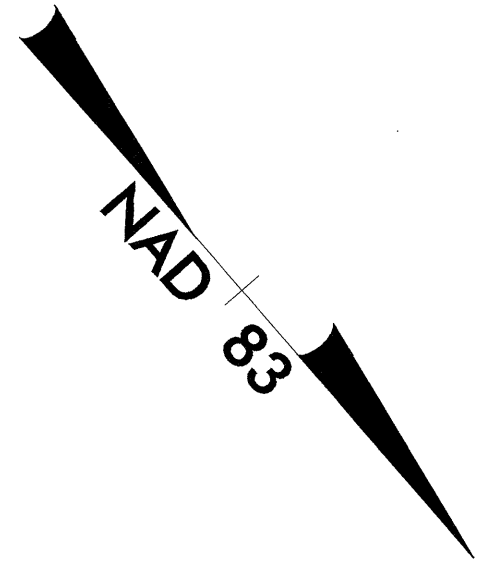
	PROJECT REFERENCE NO.	SHEET NO.
	R-2610 B	11
	R/W SHEET NO.	
	ROADWAY DESIGN ENGINEER	HYDRAULICS ENGINEER
		
CONST. REV.		
R/W REV.		

SEE SHEET 43 FOR -L- PROFILE
SEE SHEET 2-C FOR -L- & -Y10A- INTERSECTION DETAILS



MATCHLINE -L- 33 + 40 SEE SHEET 10

MATCHLINE -L- 36 + 90 SEE SHEET 12

REVISIONS

8/17/95
 25 AUG 2004 08:45
 R:\Projects\2610\Drawings\AT\RD18717