
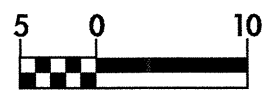
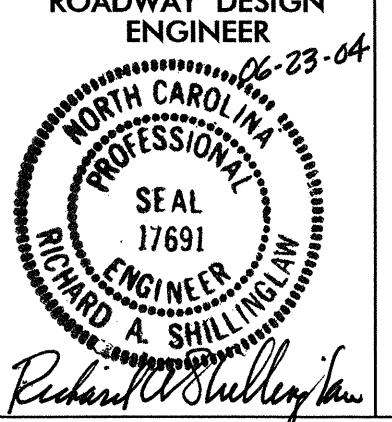
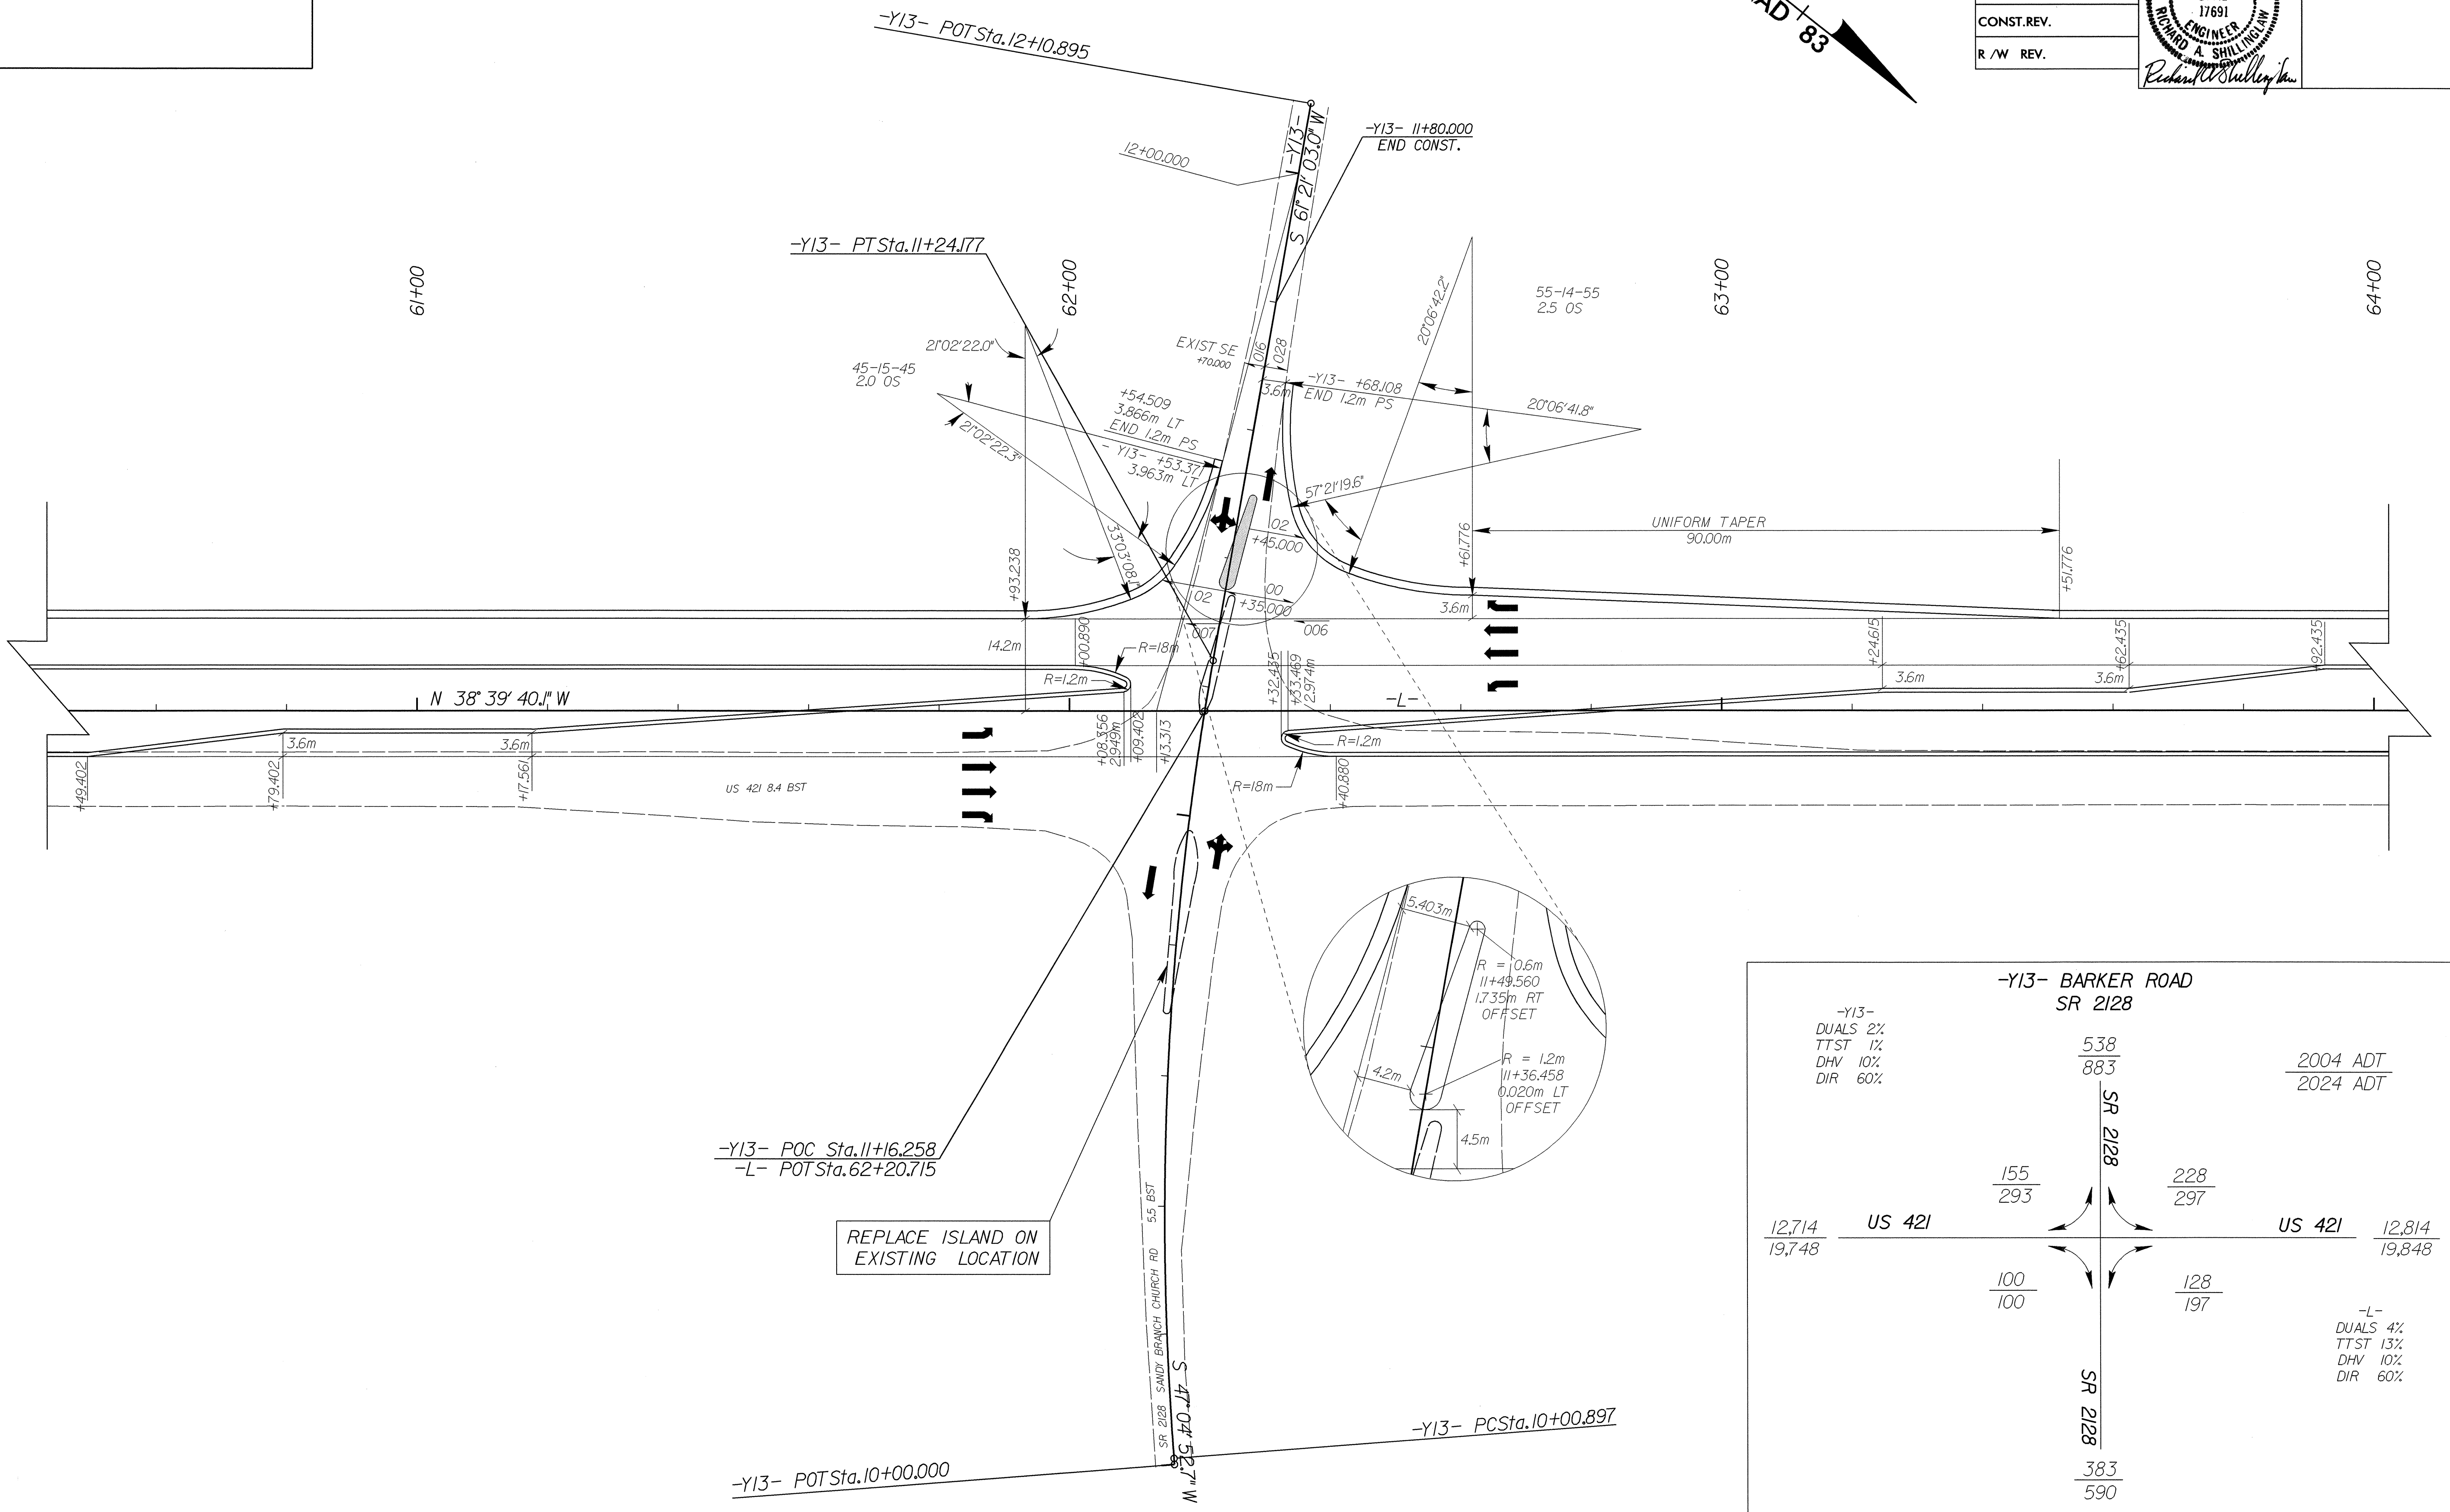
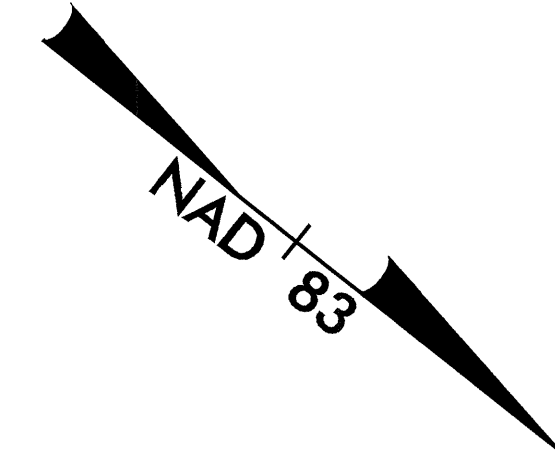


REVISIONS

-Y13-

PI Sta 10+62.858
 $\Delta = 14^{\circ}16'10.3''$ (RT)
 L = 123.280
 T = 61.961
 R = 495.000

  CONST. REV. R / W REV.	PROJECT REFERENCE NO. R-2610B	SHEET NO. 2-F
	ROADWAY DESIGN ENGINEER  RICHARD A. SHILLINGHAM PROFESSIONAL ENGINEER SEAL 17691 Richard A. Shillingham	



REPLACE ISLAND ON EXISTING LOCATION

