




PROJ. REFERENCE NO.	SHEET NO.
R-2610B	TCP-19

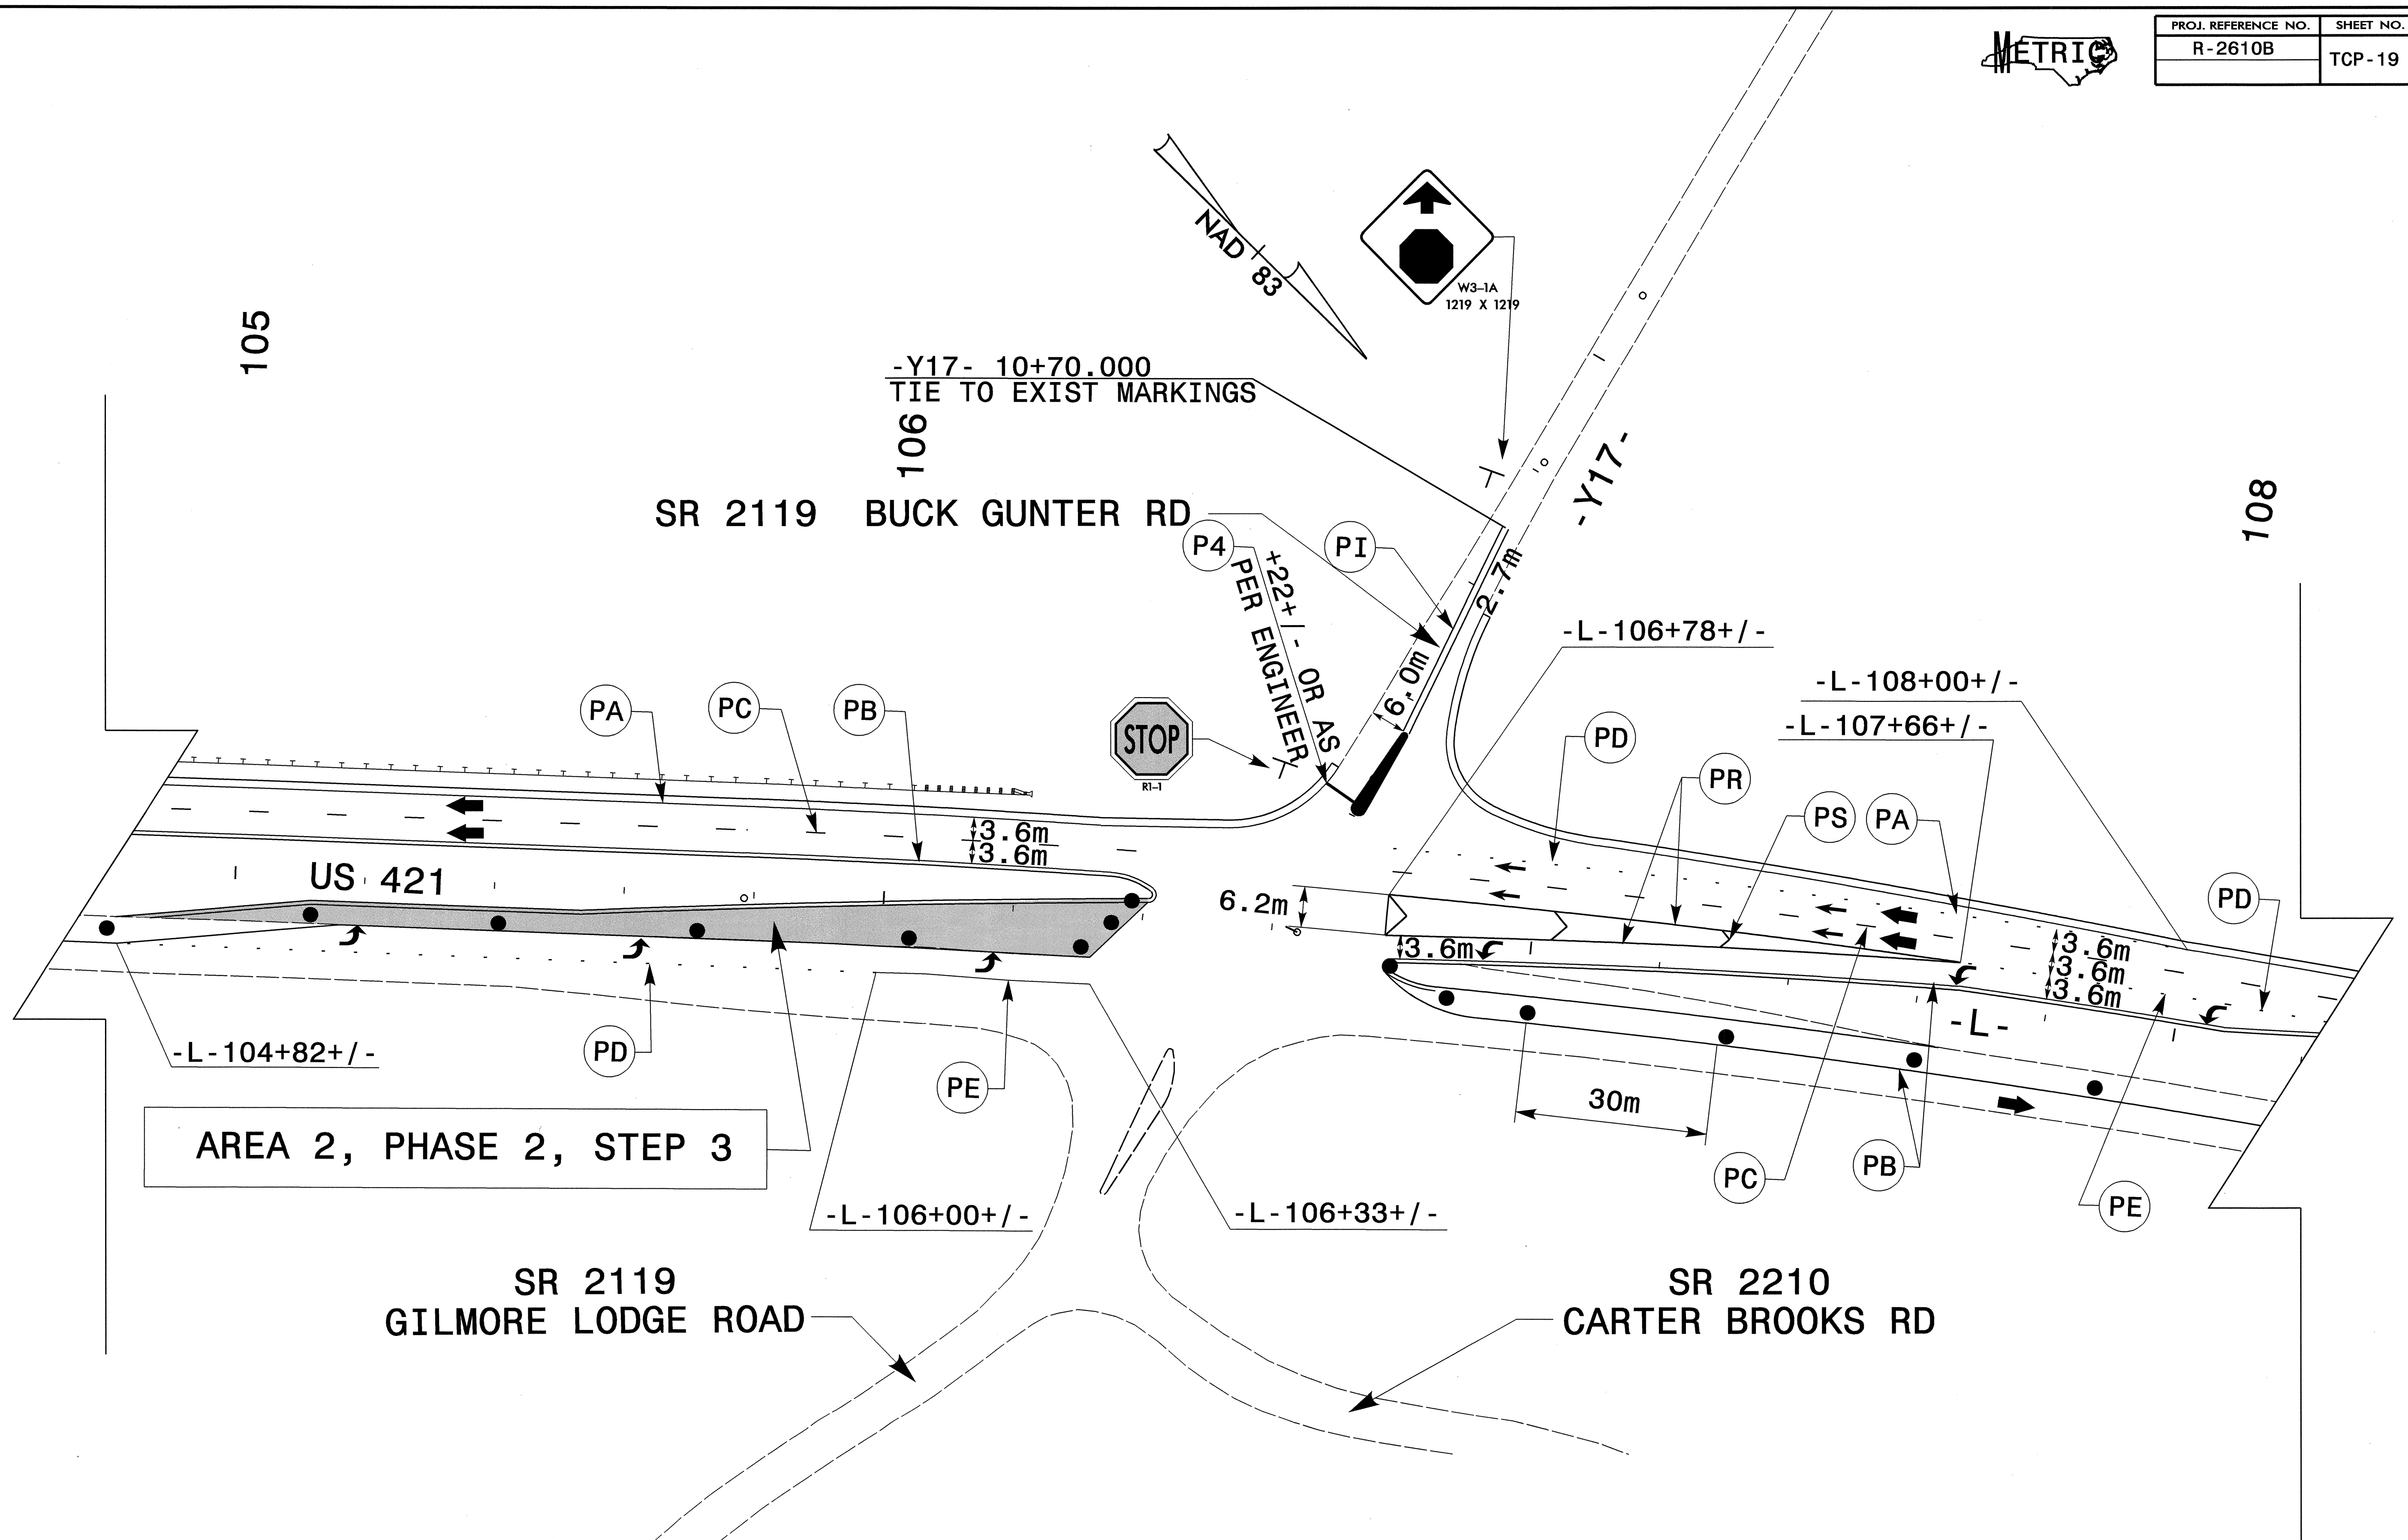

AREA 2, PHASE 2, STEP 3

USING RSD 1101.02, SHEET 3 OF 7, CLOSE THE EXISTING SB LANE AND MAINTAIN NB TRAFFIC IN EXISTING PATTERN.

APPROVED: *M. J. H.* DATE: *10/20/03*

SEAL

PHASE II

SCALE: NONE		REVISIONS
DATE: 05-03		
DWG. BY: DER		
DESIGN BY: DER		
REVIEWED BY:		CADD FILE

29-OCT-2003 16:27
 F:\TCP\F2610b_tcp\18-19.dgn
 DER\char.dson AT TETC206432