





PROJ. REFERENCE NO.	SHEET NO.
R-2610B	TCP-14

36

37

38

39

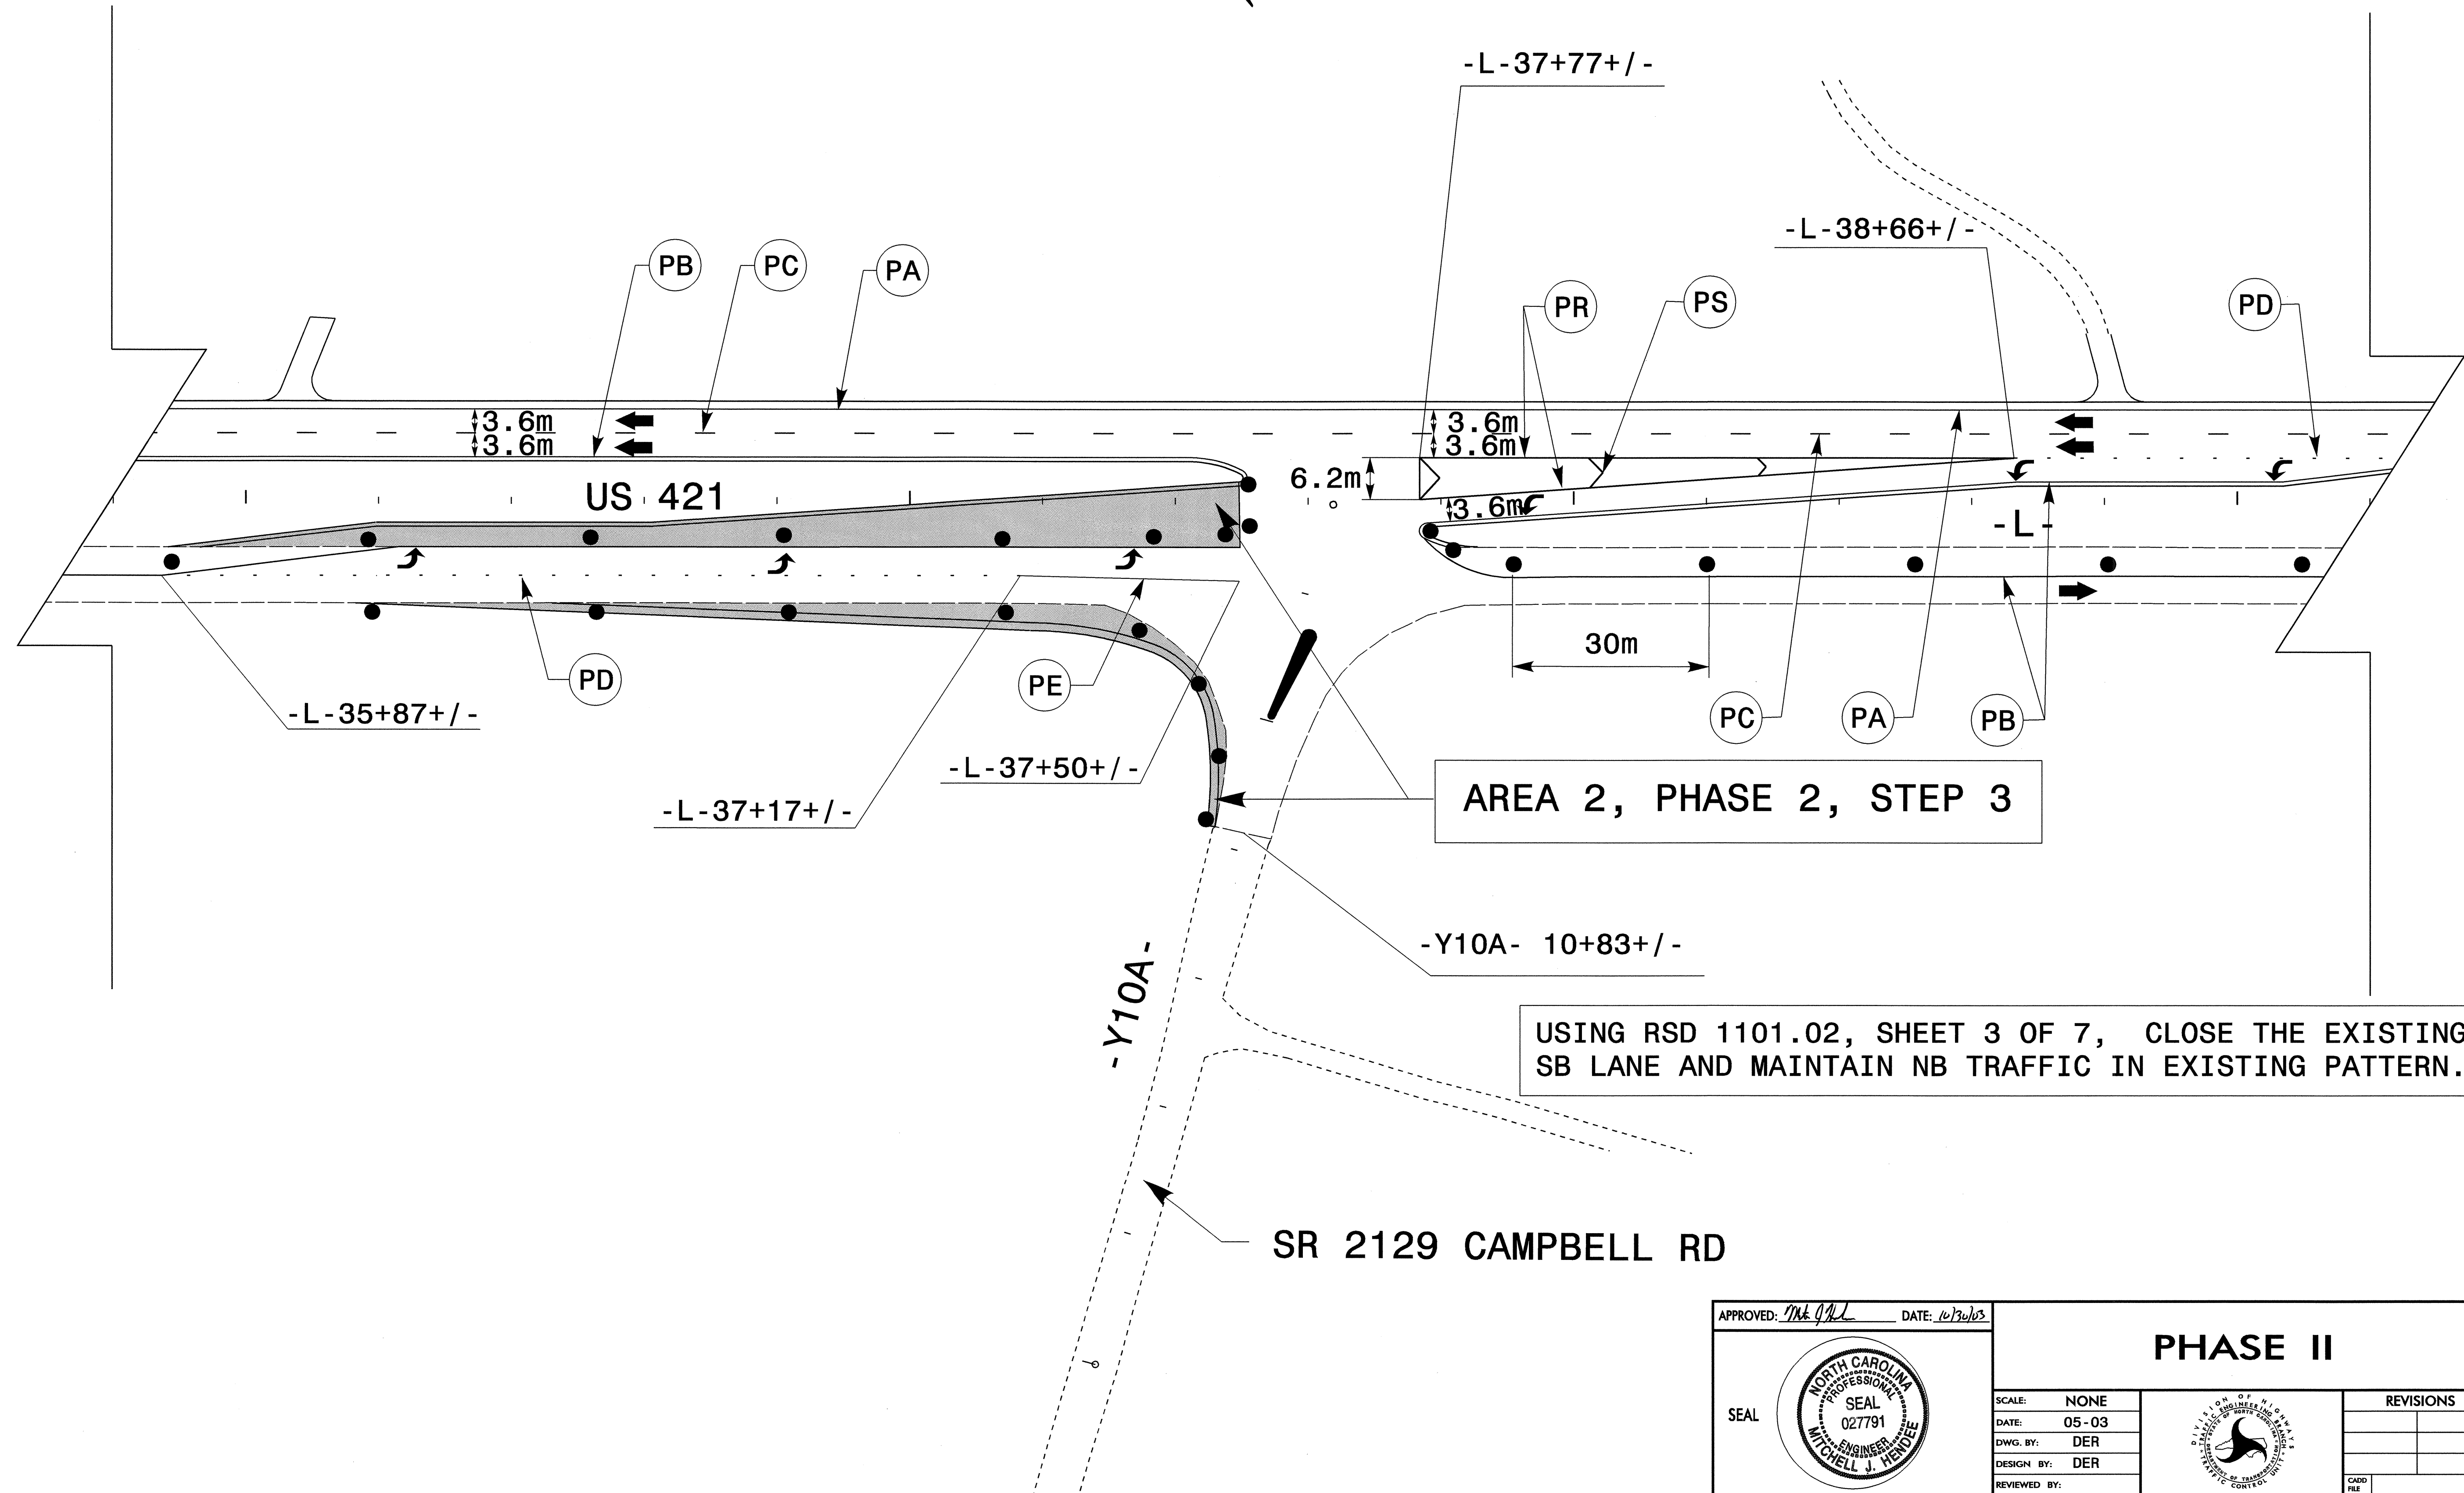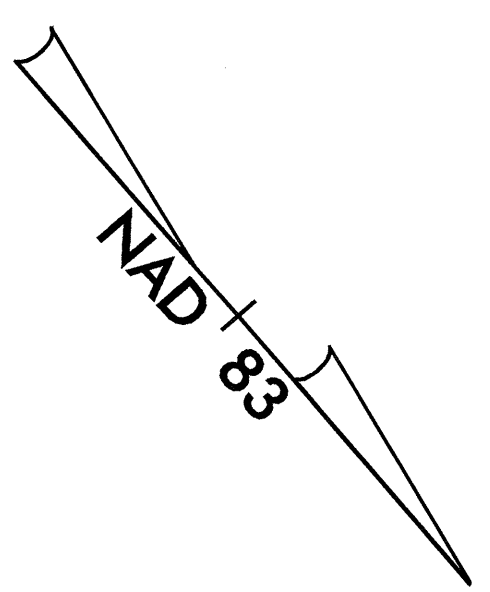


AREA 2, PHASE 2, STEP 3

USING RSD 1101.02, SHEET 3 OF 7, CLOSE THE EXISTING SB LANE AND MAINTAIN NB TRAFFIC IN EXISTING PATTERN.

SR 2129 CAMPBELL RD

29-OCT-2003 16:26
F:\TCP\F2610b\Tc_top\4-15.dgn
DERichardson AT TETC206432

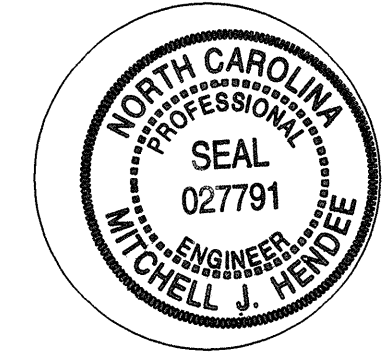APPROVED: <i>M. J. H.</i>	DATE: 10/30/03	PHASE II	
			
		DATE: 05-03	REVISIONS
DWG. BY: DER			
DESIGN BY: DER			
REVIEWED BY:			