


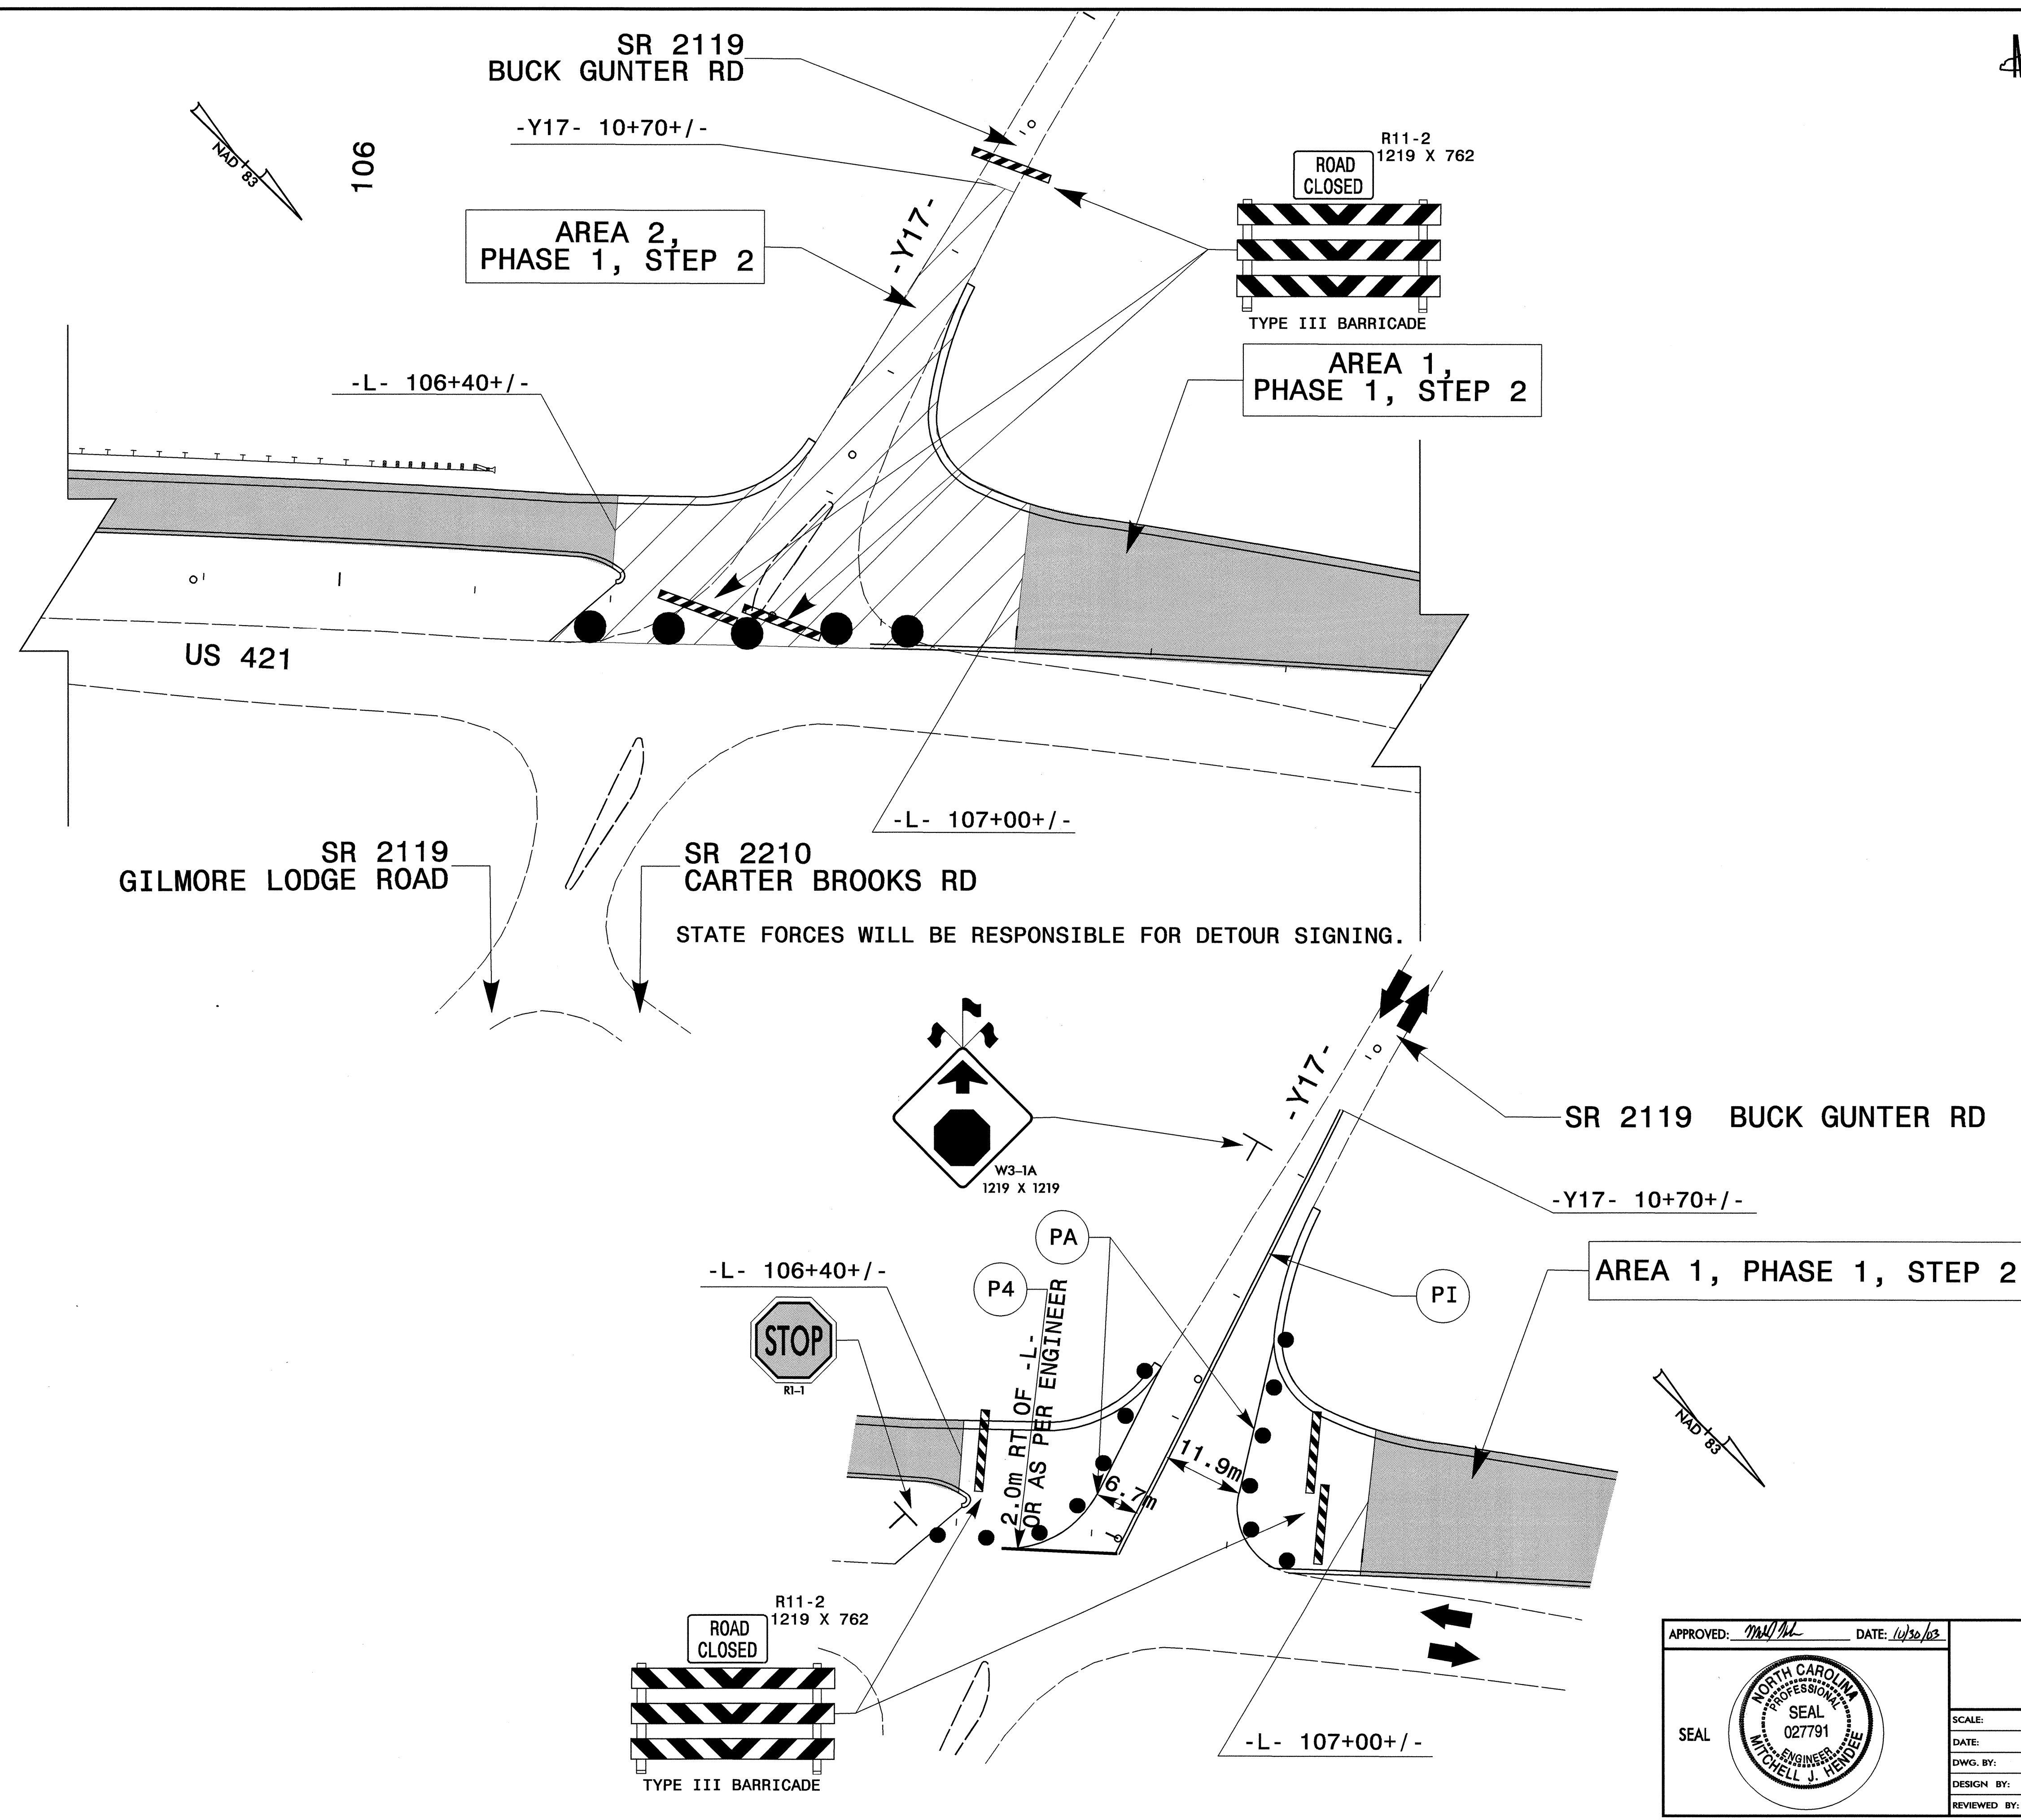

PROJ. REFERENCE NO.	SHEET NO.
R-2610B	TCP-11



STATE FORCES WILL BE RESPONSIBLE FOR DETOUR SIGNING.

APPROVED: *MJH* DATE: *10/30/03*



PHASE I	
SCALE: NONE	REVISIONS
DATE: 05-03	
DWG. BY: DER	
DESIGN BY: DER	
REVIEWED BY:	

29-OCT-2003 16:25
 F:\TCP\2610b.tc_top10-ildgn
 DERichardson AT TETC206432