




PROJ. REFERENCE NO.	SHEET NO.
R-2610B	TCP-9

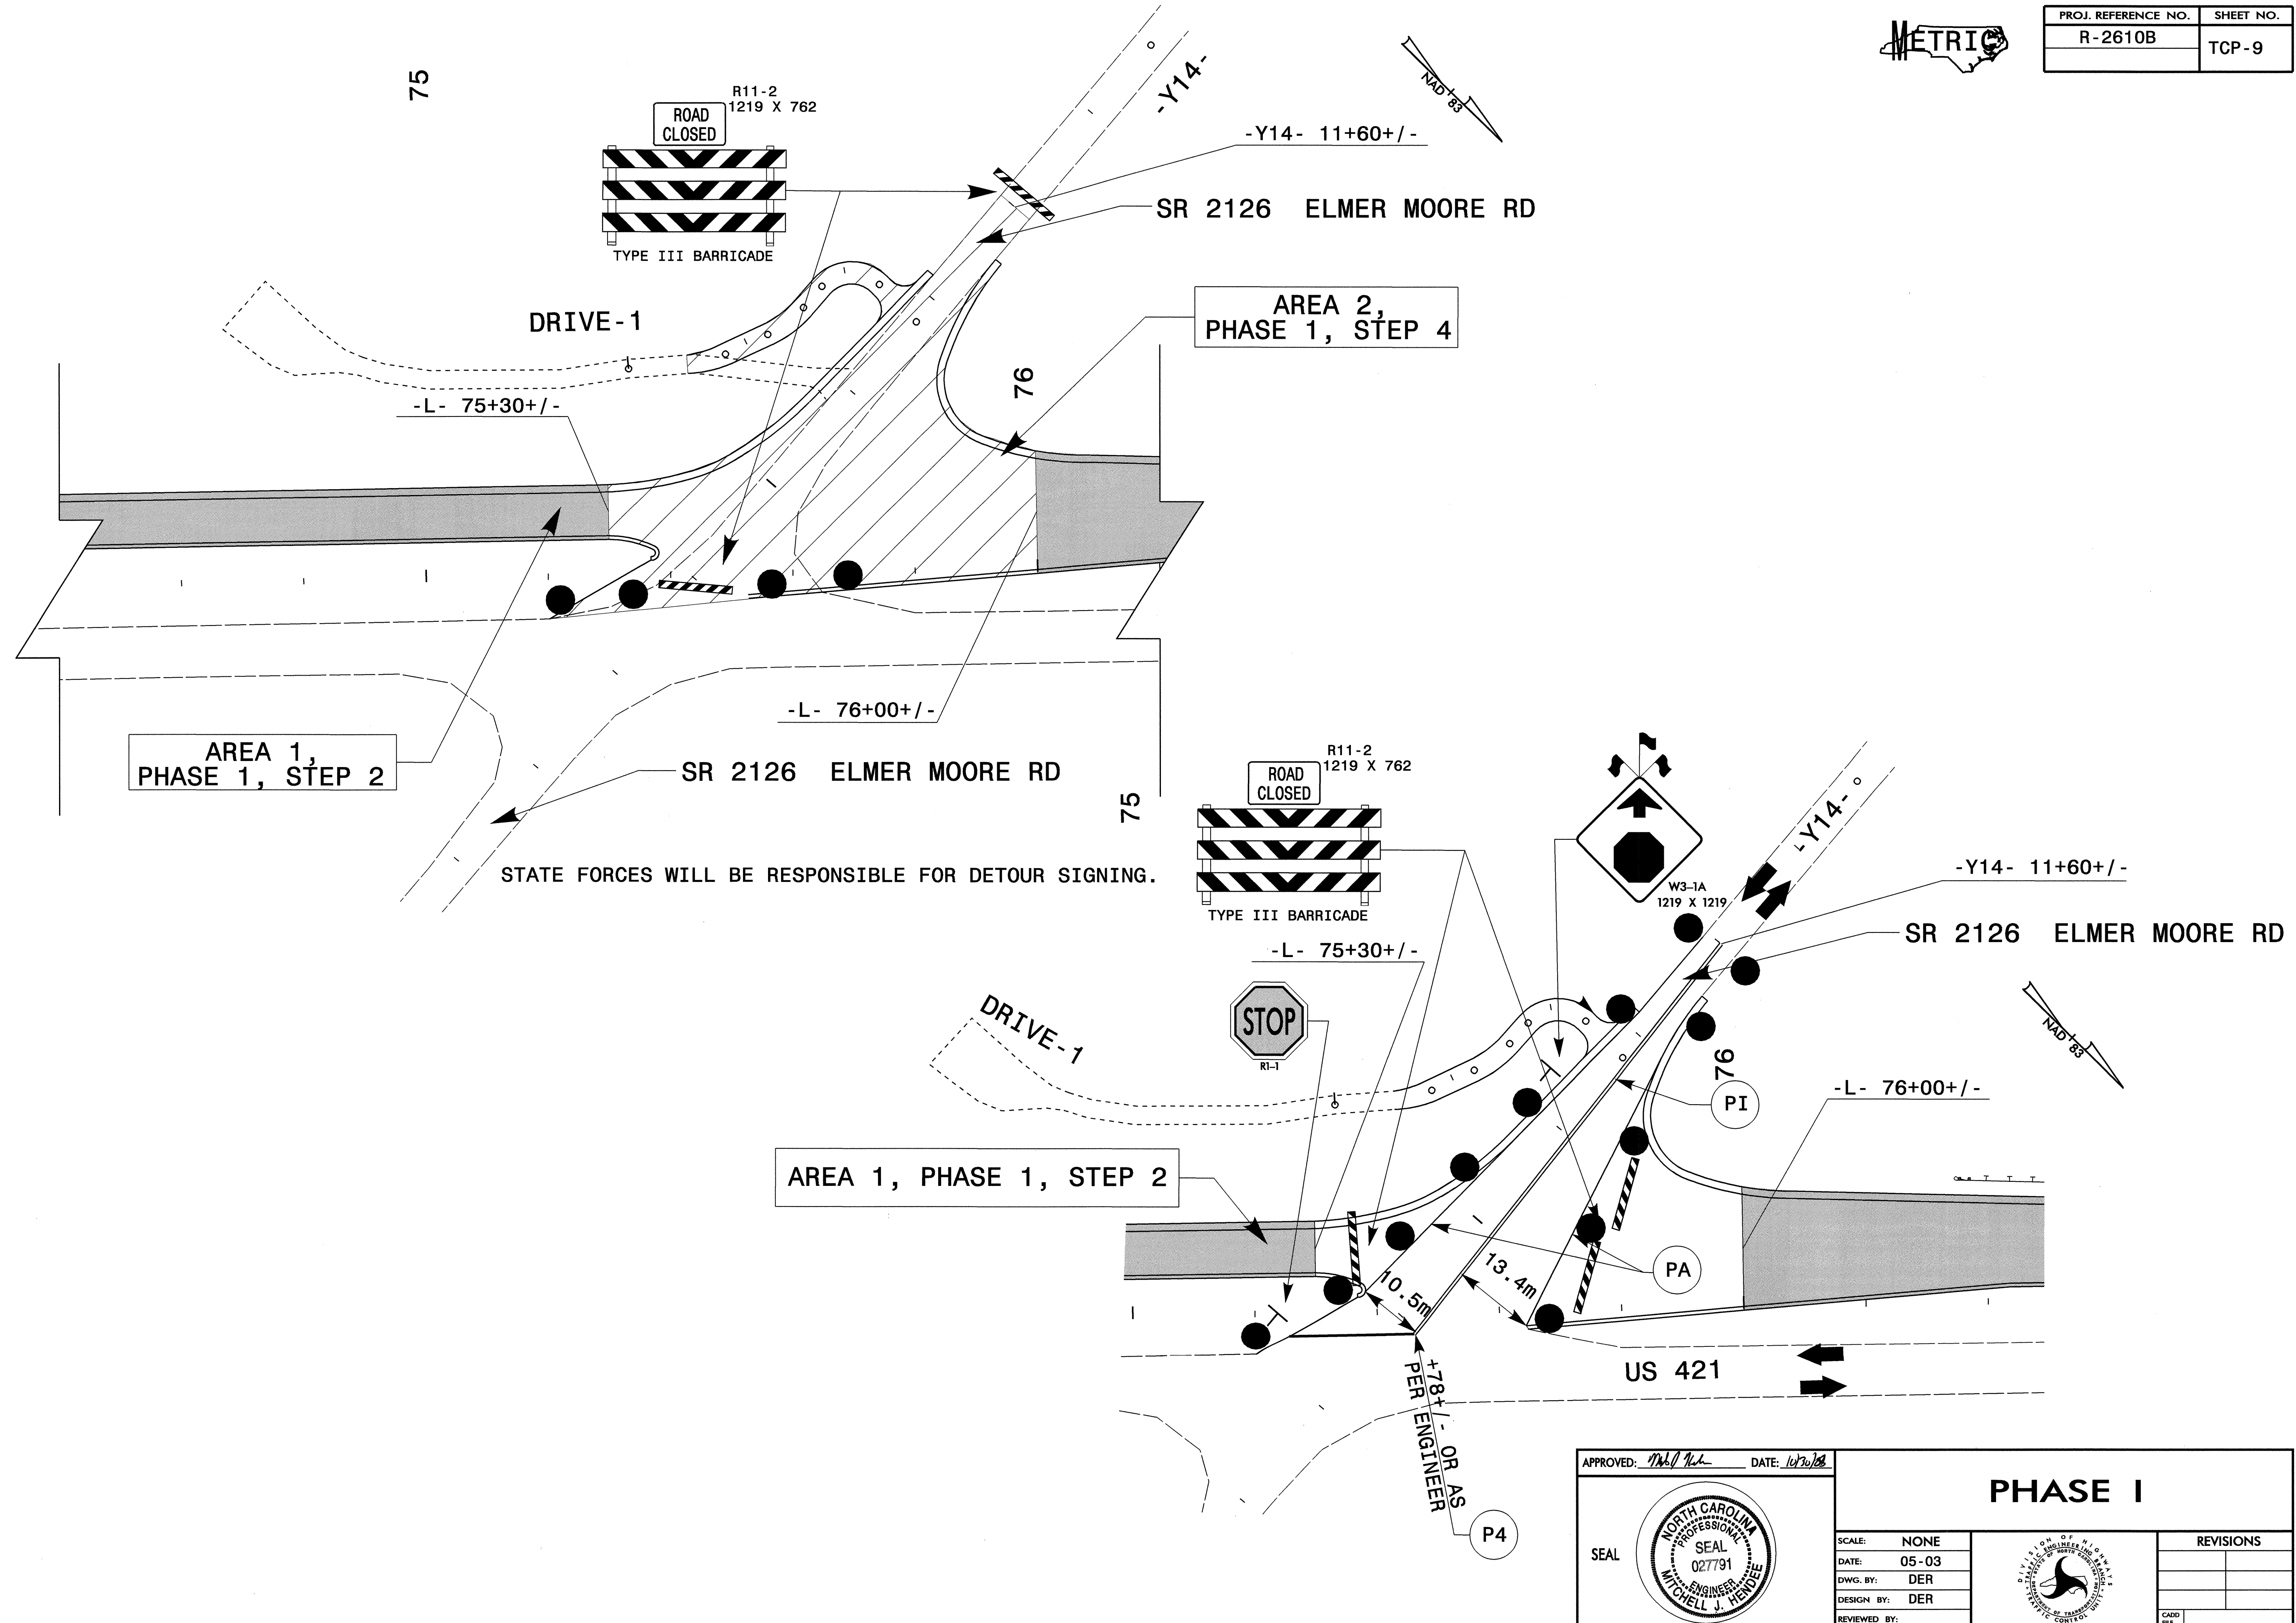

29-OCT-2003 16:22
 F:\TCP\2610b\fc_tcp08-09.dgn
 DERichardson AT TETC206432

APPROVED: <i>[Signature]</i>	DATE: 10/20/08	PHASE I									
				SCALE: NONE	<table border="1"> <thead> <tr> <th colspan="2">REVISIONS</th> </tr> </thead> <tbody> <tr> <td> </td> <td> </td> </tr> <tr> <td> </td> <td> </td> </tr> <tr> <td> </td> <td> </td> </tr> </tbody> </table>	REVISIONS					
		REVISIONS									
		DATE: 05-03									
DWG. BY: DER DESIGN BY: DER		REVIEWED BY:									
PER ENGINEER +78+/- OR AS		CADD FILE									