

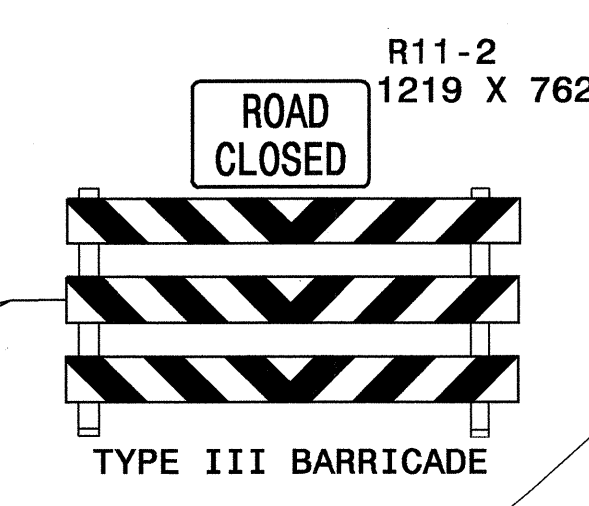
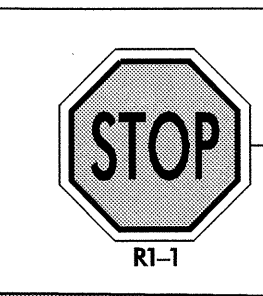


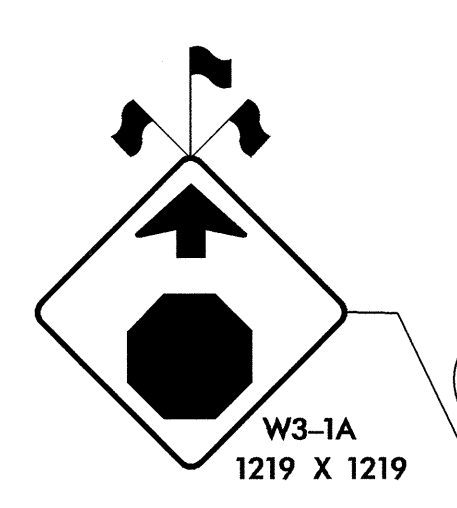

PROJ. REFERENCE NO.	SHEET NO.
R-2610B	TCP-7

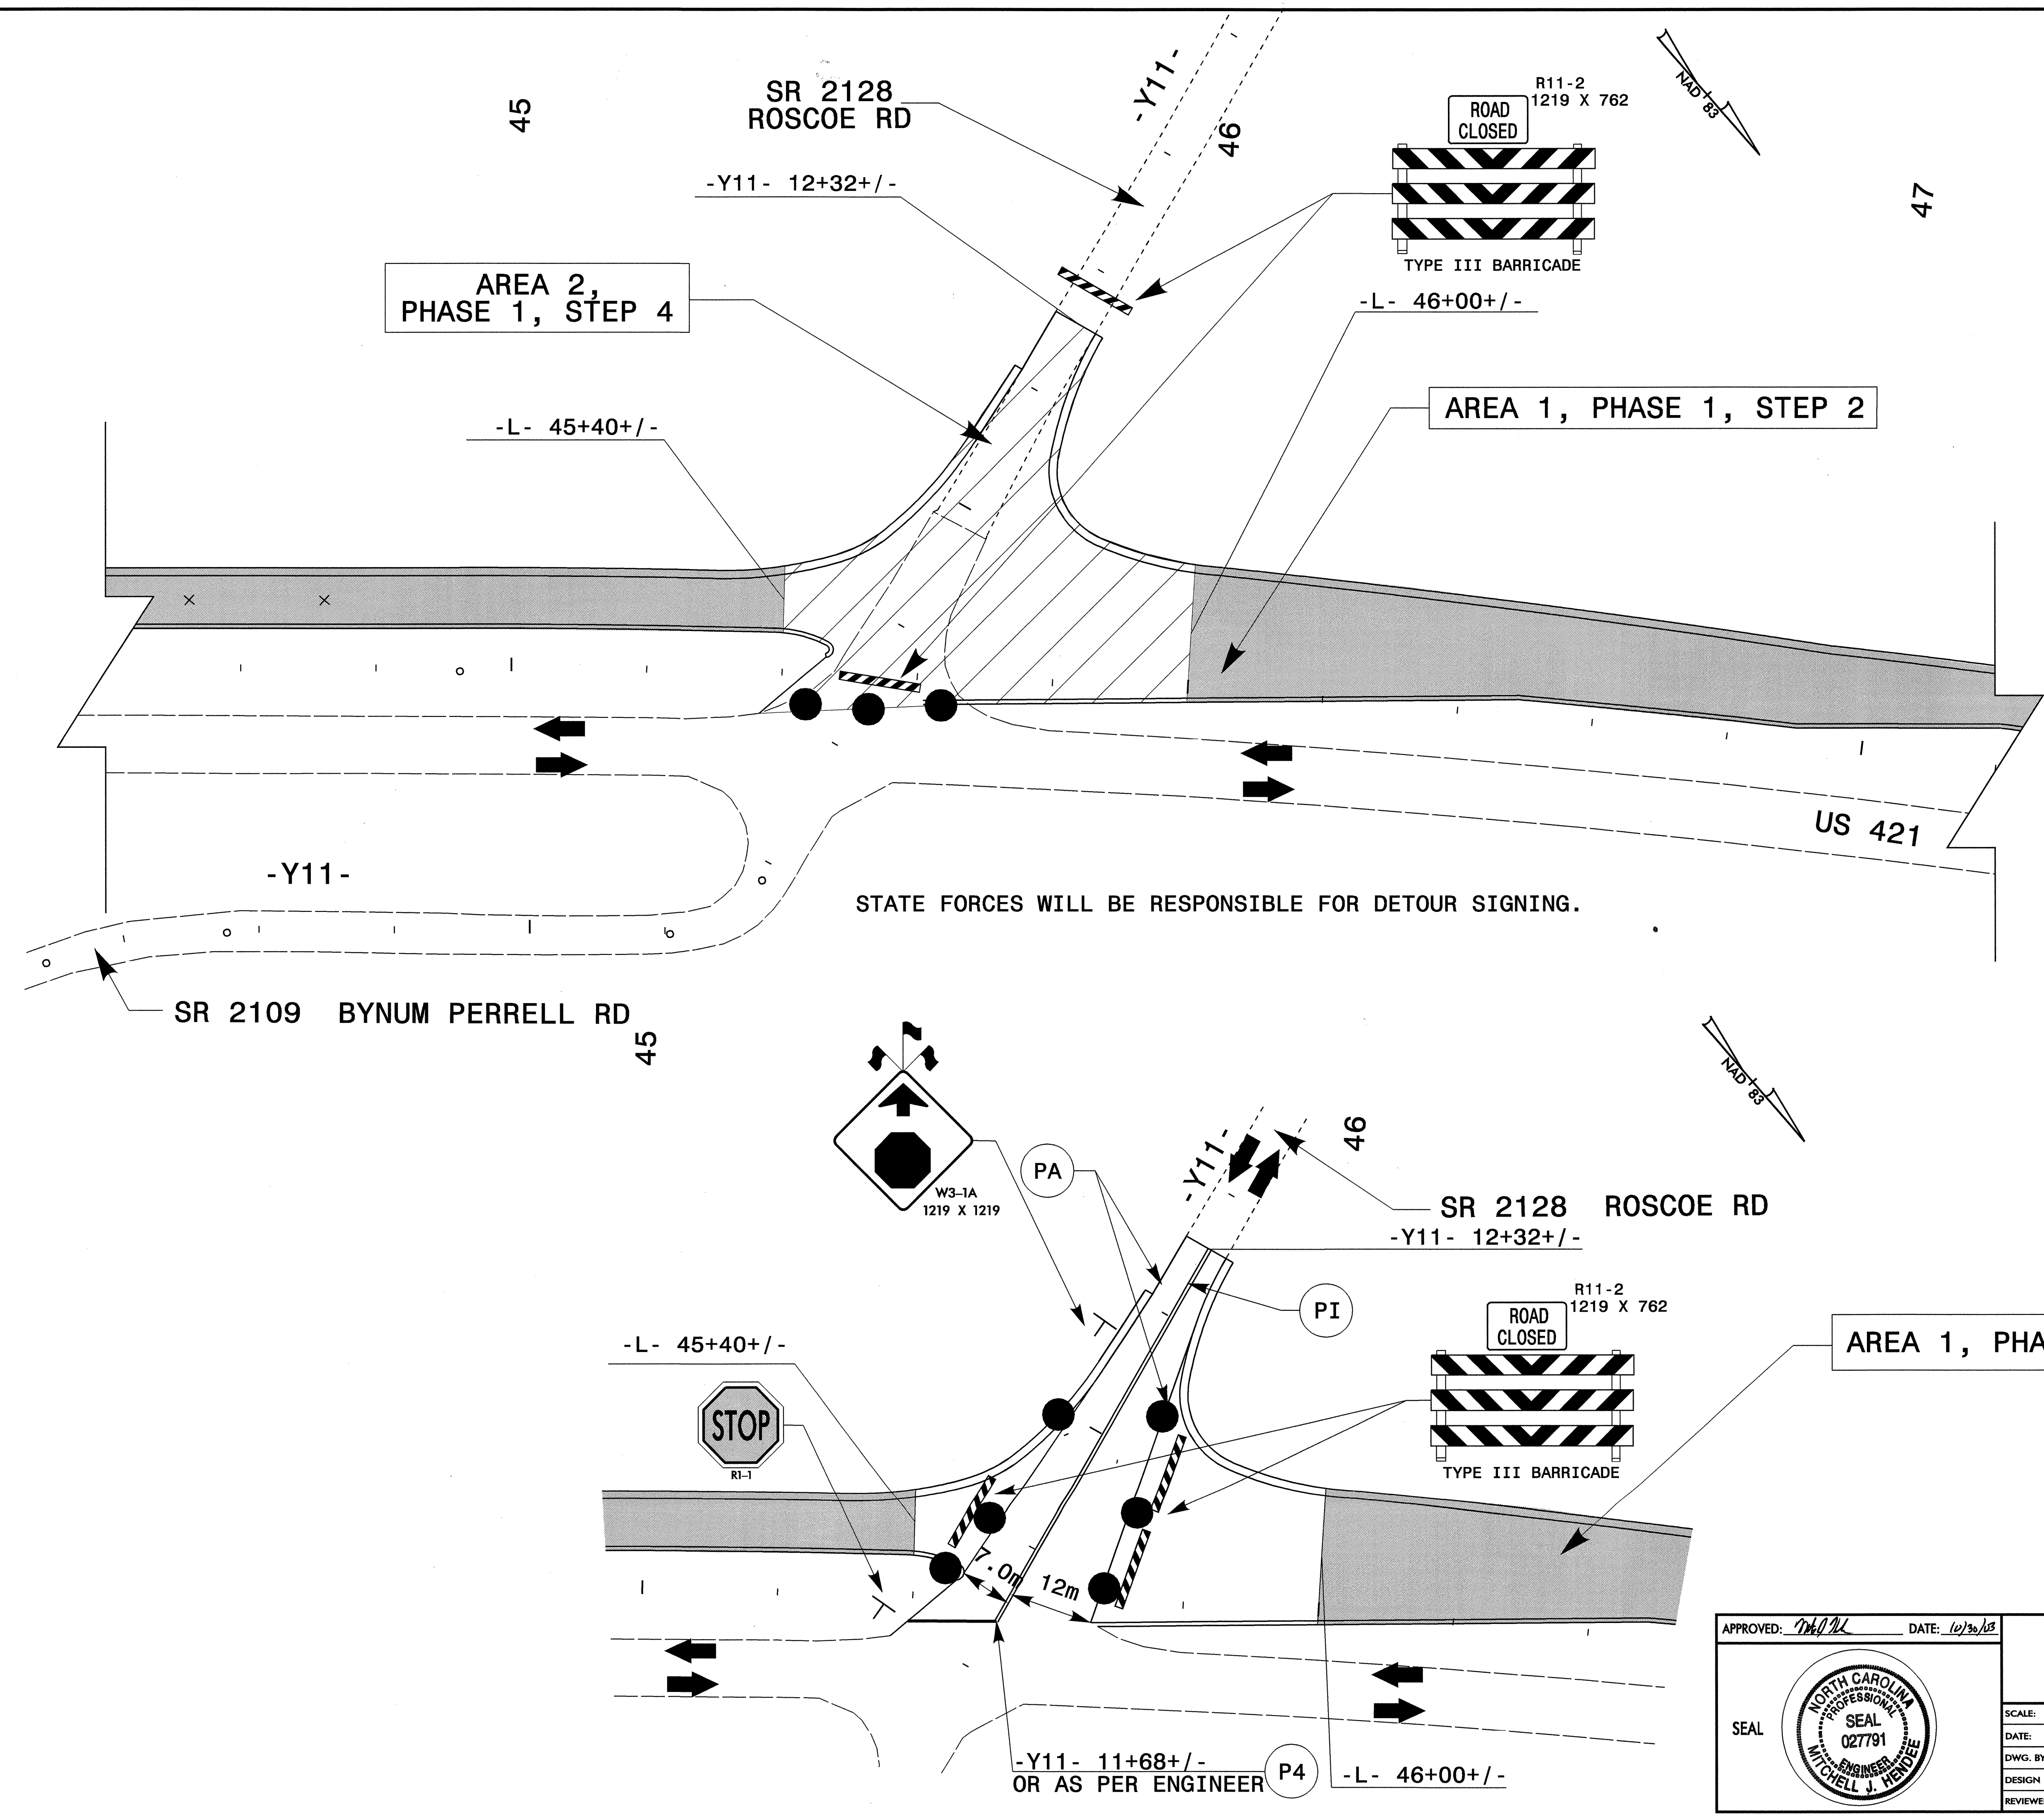

APPROVED: *[Signature]* DATE: 10/30/03

AREA 1, PHASE 1, STEP 2

**PHASE I**

SCALE: NONE		<table border="1"> <tr><th colspan="2">REVISIONS</th></tr> <tr><td> </td><td> </td></tr> <tr><td> </td><td> </td></tr> <tr><td> </td><td> </td></tr> </table>	REVISIONS							
REVISIONS										
DATE: 05-03										
DWG. BY: DER										
DESIGN BY: DER										
REVIEWED BY:	CADD FILE									

29-OCT-2003 16:22  
 F:\TCP\2610b.tc\_top06-07.dgn  
 DERichardson AT TETC206432