


UTILITIES BY OTHERS

NOTE:
ALL PROPOSED UTILITY WORK
SHOWN ON THIS SHEET WILL
BE DONE BY OTHERS

-Y12-
PI Sta 12+39.905
Δ = 4° 09' 12.4" (LT)
L = 48.663
T = 24.342
R = 671.294

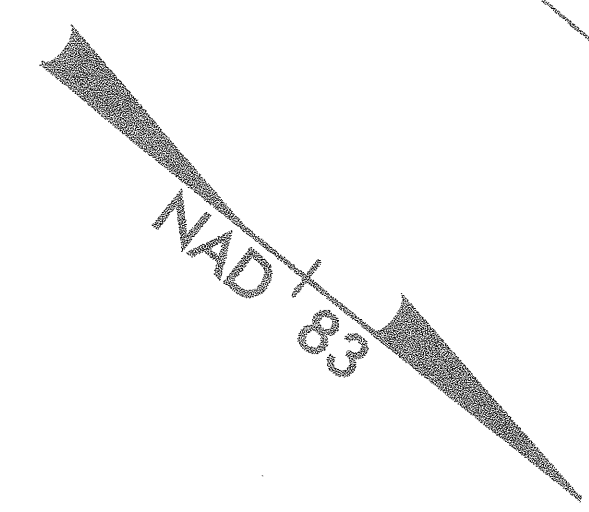

MATCHLINE -L- 52 + 70 SEE SHEET UO-8

MATCHLINE -L- 56 + 20 SEE SHEET UO-10

