
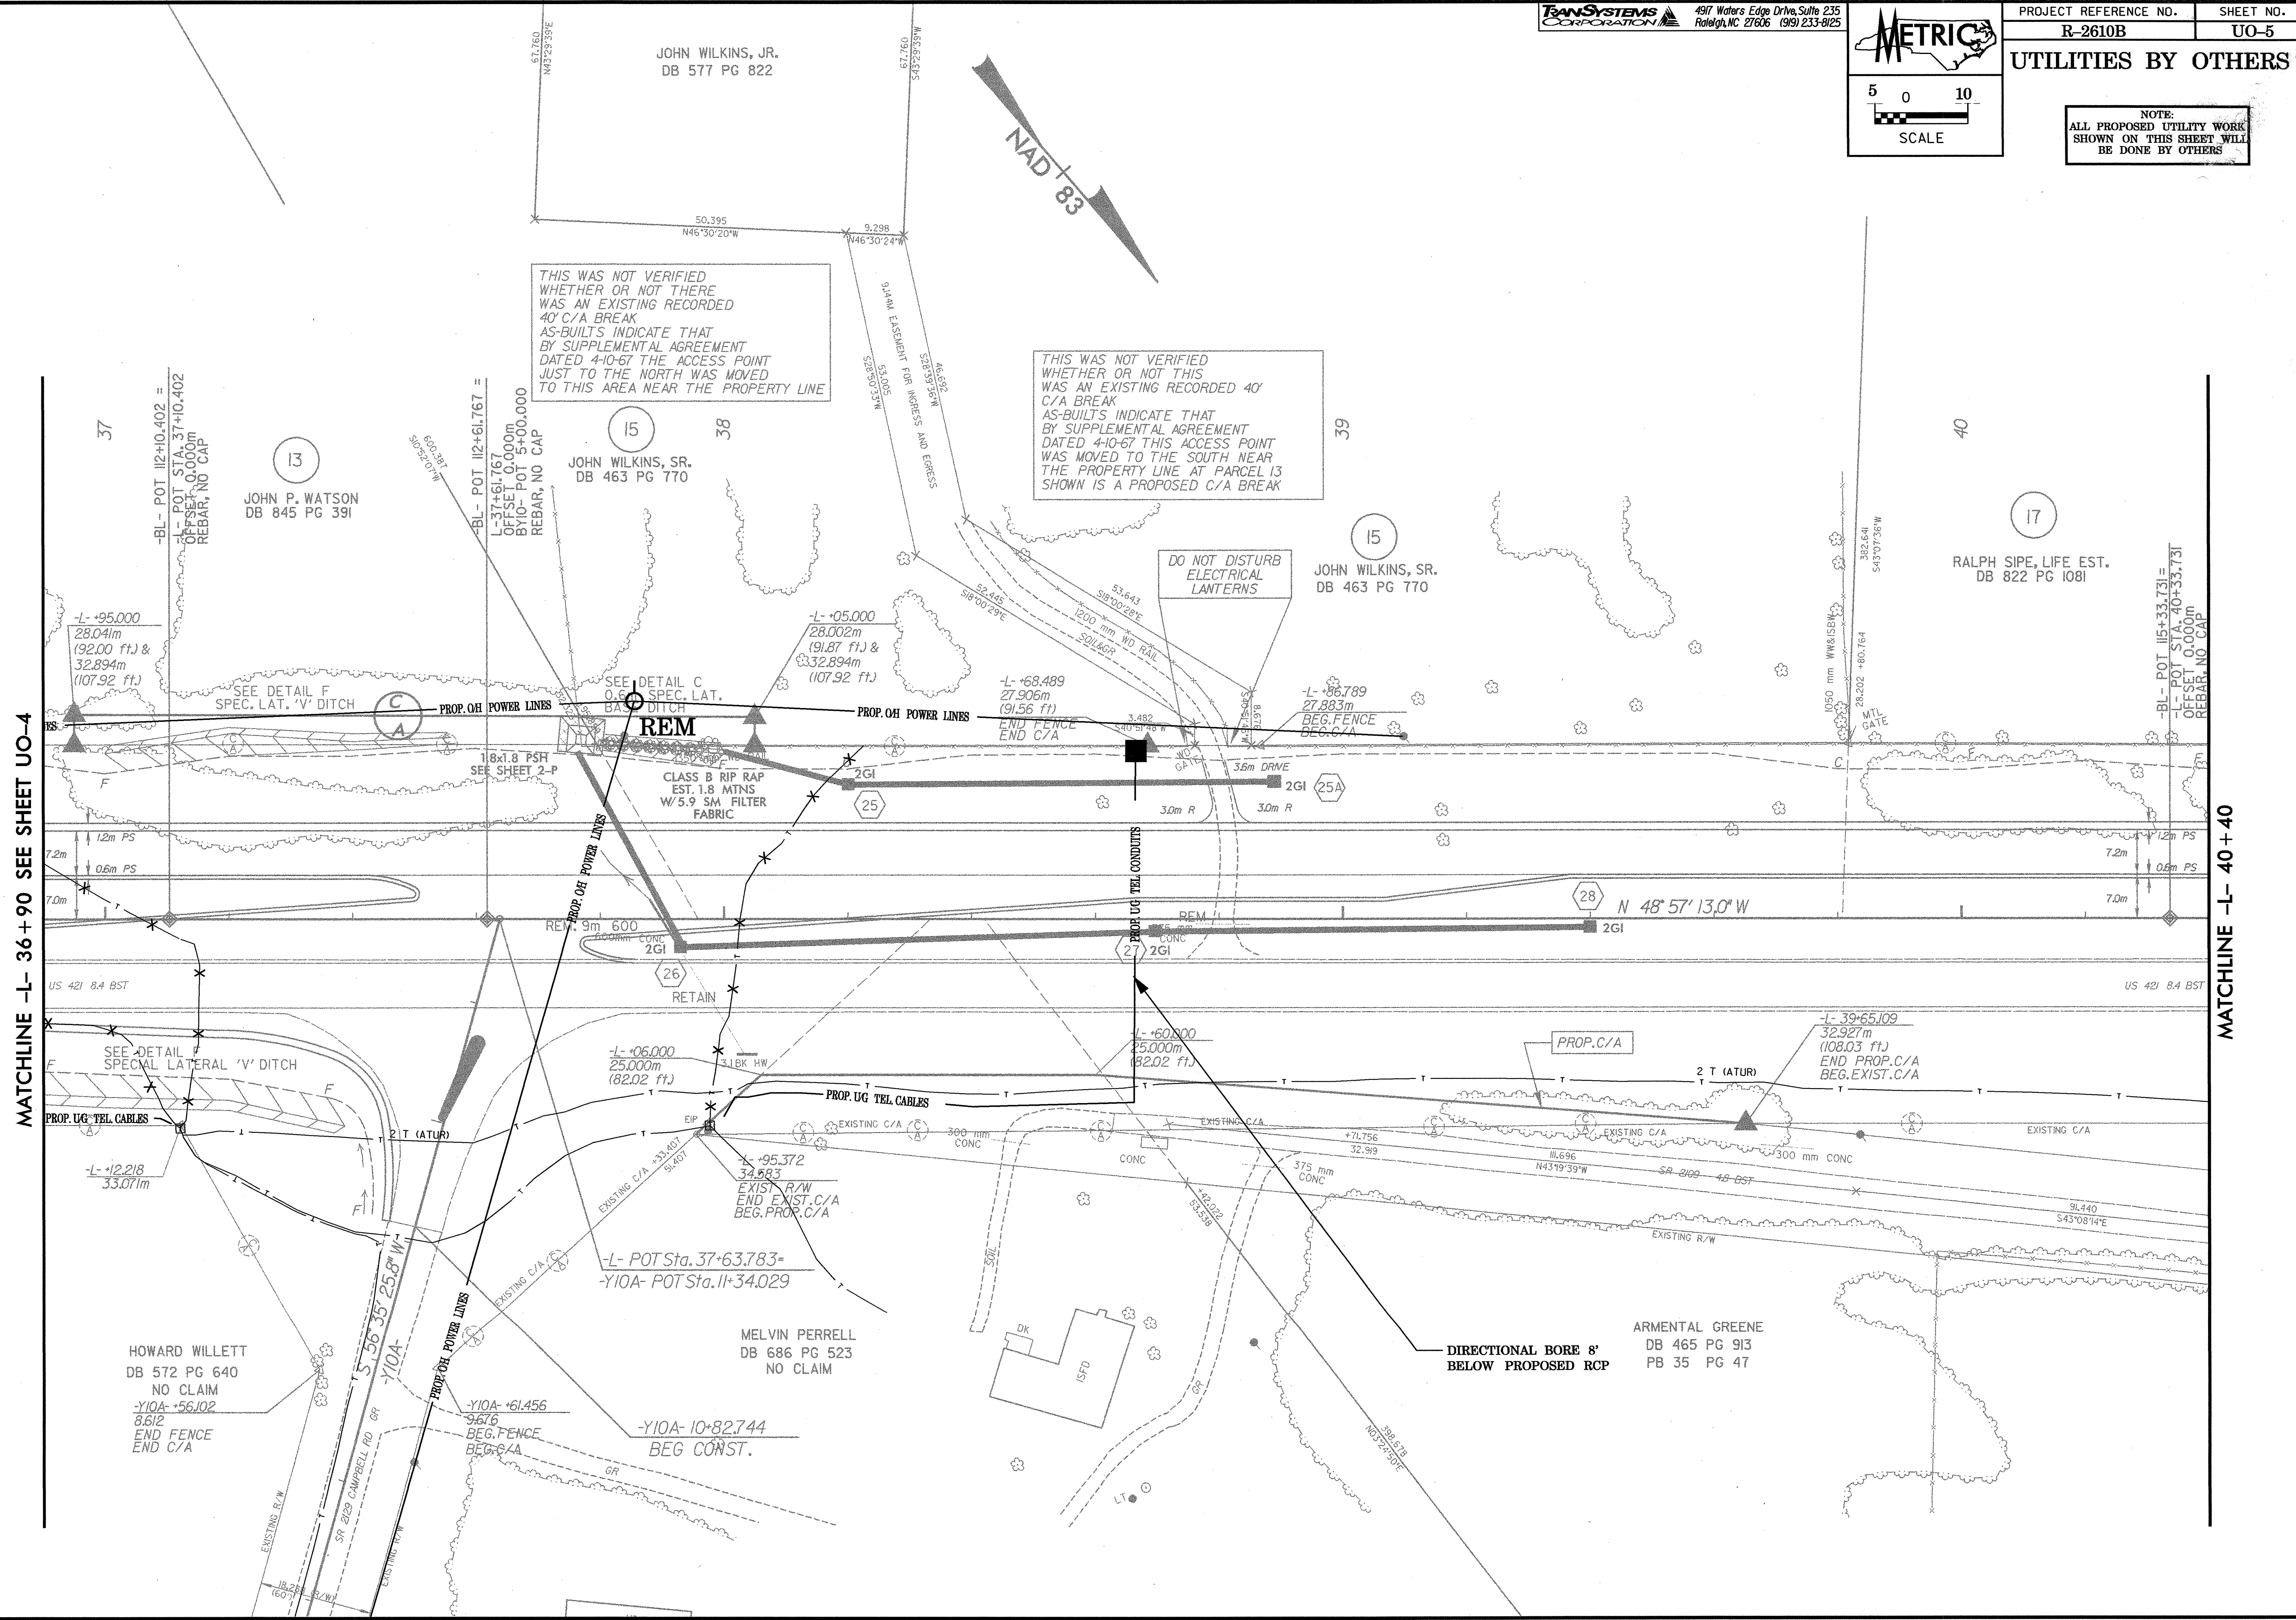


UTILITIES BY OTHERS

NOTE:
ALL PROPOSED UTILITY WORK SHOWN ON THIS SHEET WILL BE DONE BY OTHERS

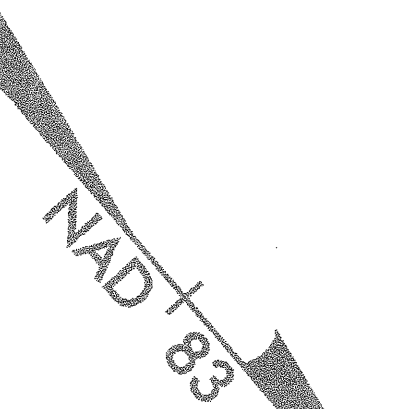

MATCHLINE -L- 36 + 90 SEE SHEET UO-4

MATCHLINE -L- 40 + 40

THIS WAS NOT VERIFIED WHETHER OR NOT THERE WAS AN EXISTING RECORDED 40' C/A BREAK AS-BUILTS INDICATE THAT BY SUPPLEMENTAL AGREEMENT DATED 4-10-67 THE ACCESS POINT JUST TO THE NORTH WAS MOVED TO THIS AREA NEAR THE PROPERTY LINE

THIS WAS NOT VERIFIED WHETHER OR NOT THIS WAS AN EXISTING RECORDED 40' C/A BREAK AS-BUILTS INDICATE THAT BY SUPPLEMENTAL AGREEMENT DATED 4-10-67 THIS ACCESS POINT WAS MOVED TO THE SOUTH NEAR THE PROPERTY LINE AT PARCEL 13 SHOWN IS A PROPOSED C/A BREAK

DO NOT DISTURB ELECTRICAL LANTERNS