
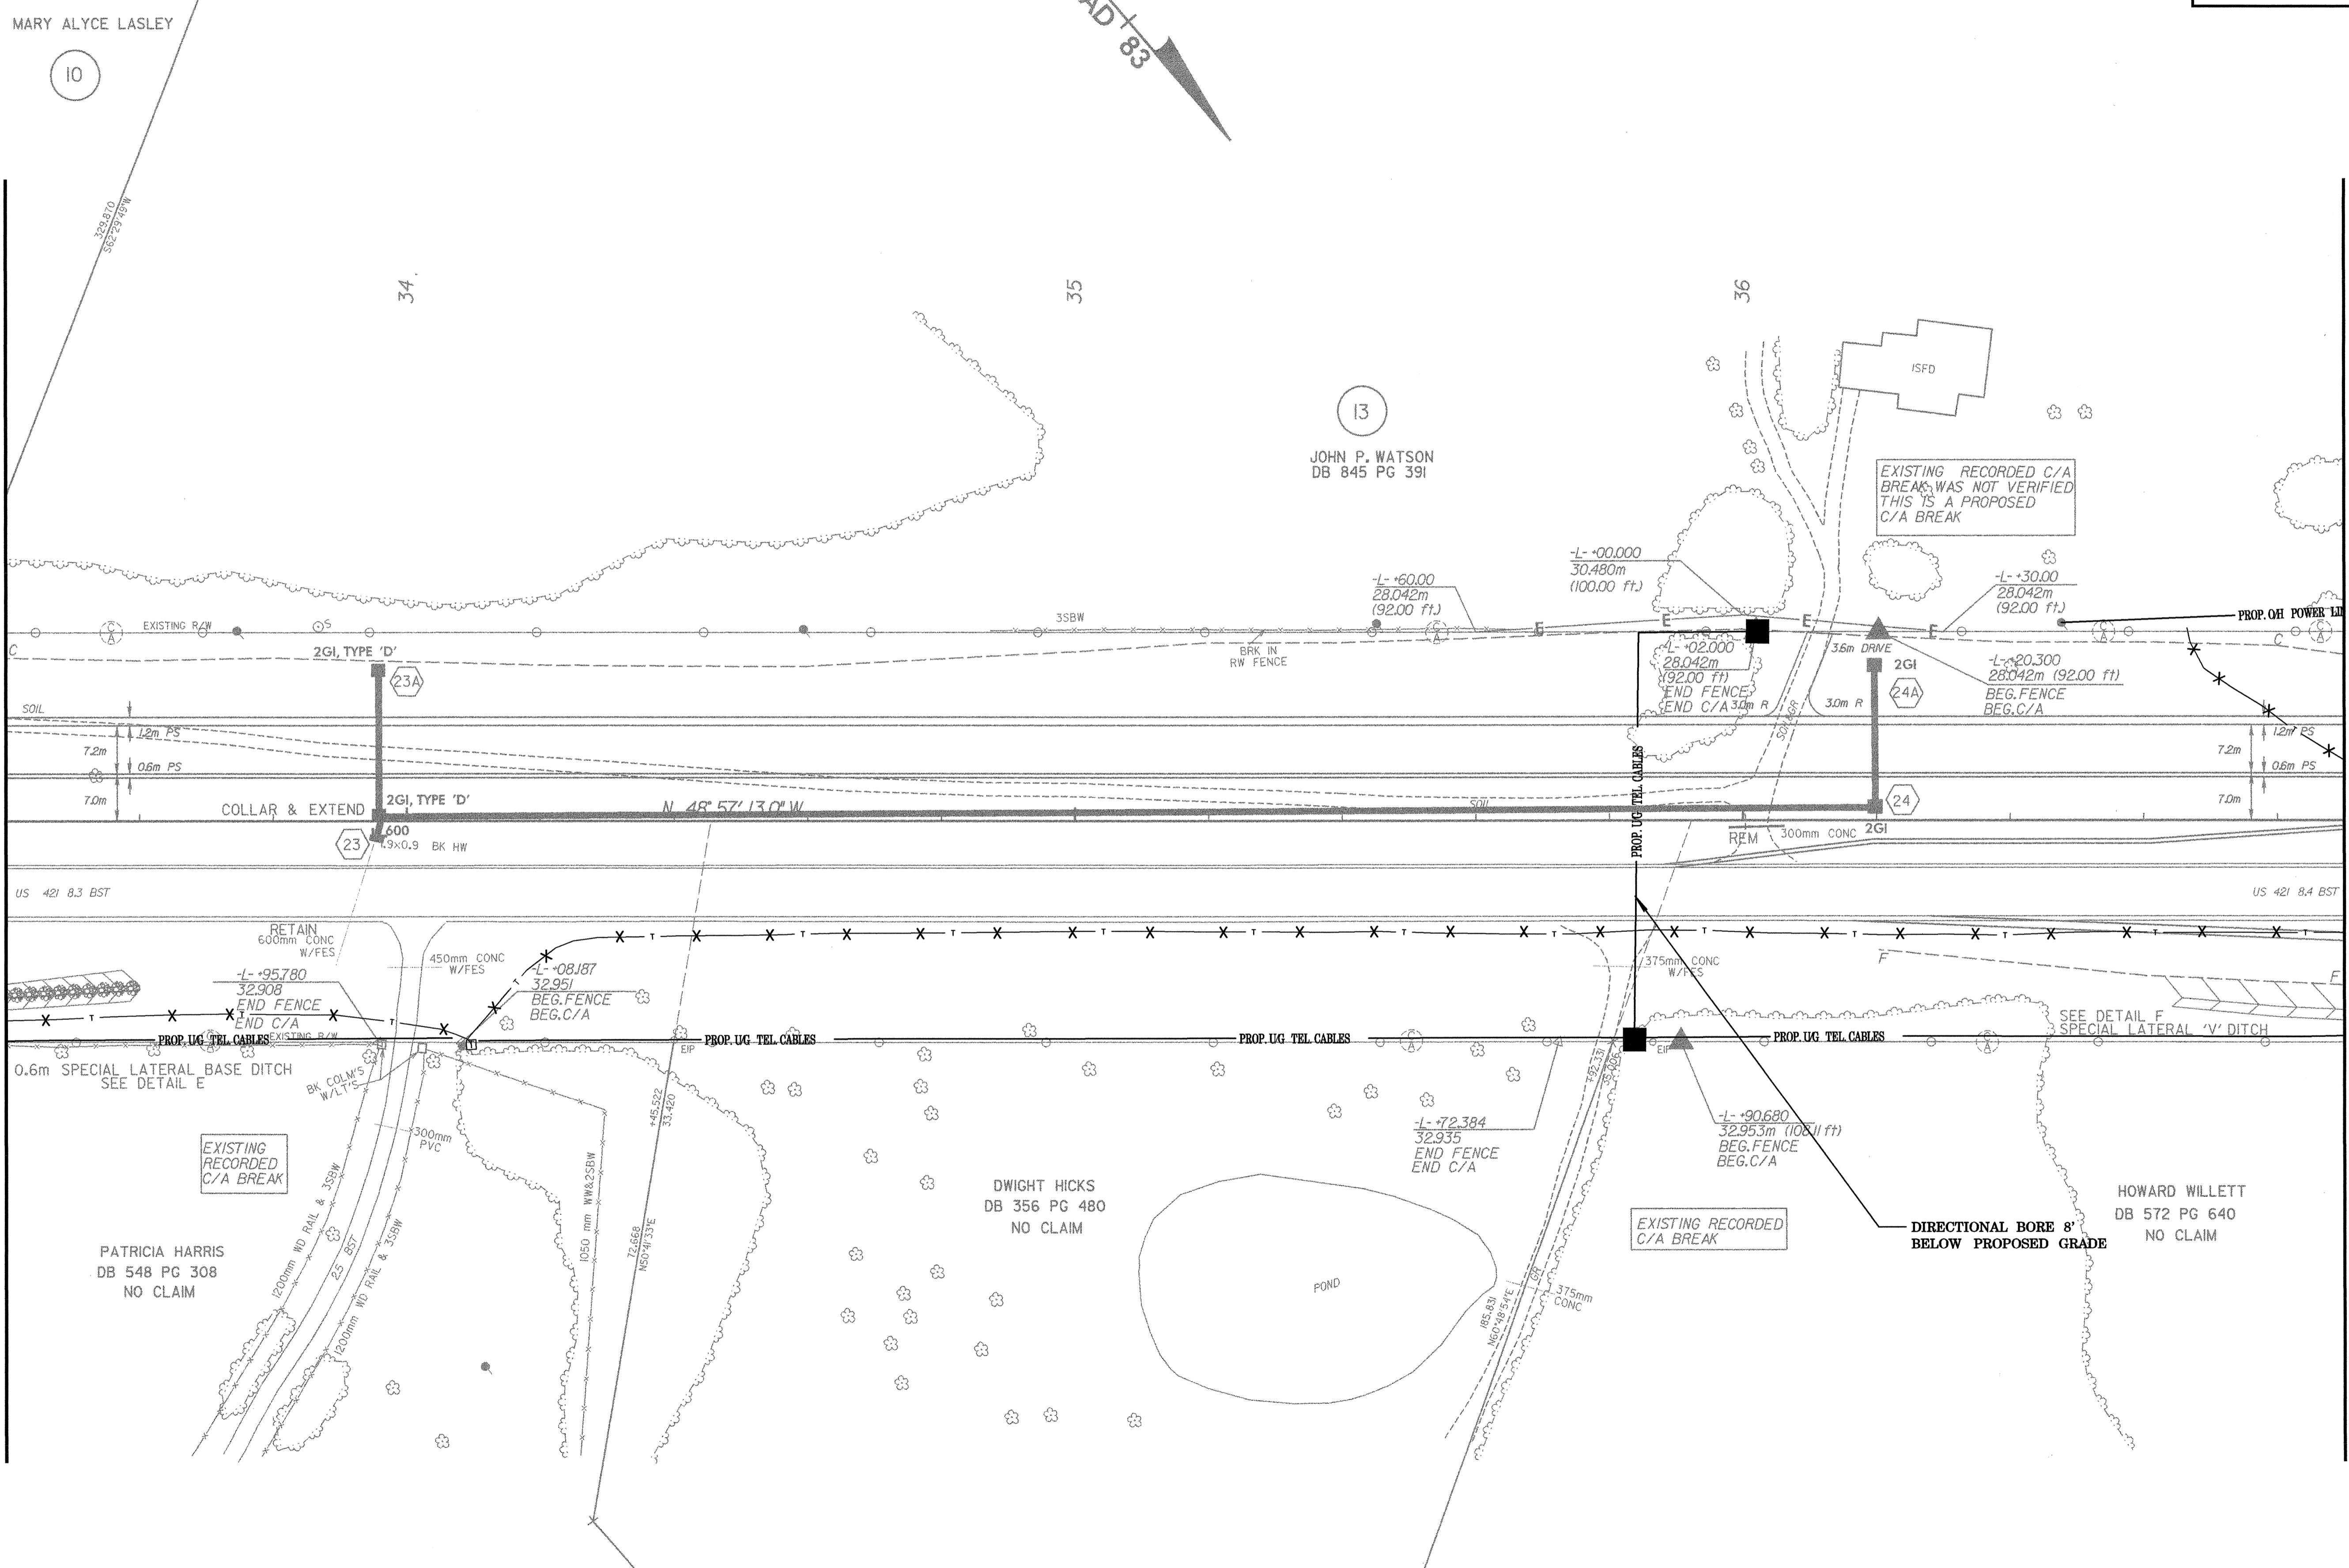


UTILITIES BY OTHERS

NOTE:
 ALL PROPOSED UTILITY WORK SHOWN ON THIS SHEET WILL BE DONE BY OTHERS

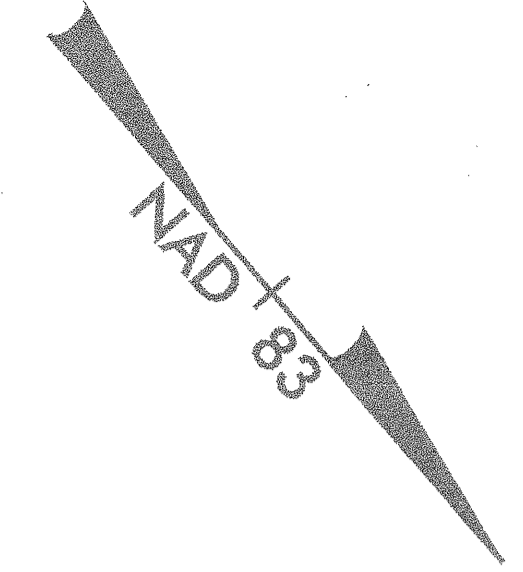

MATCHLINE -L- 33 + 40 SEE SHEET UO-03

MATCHLINE -L- 36 + 90 SEE SHEET UO-5