



12/22/98

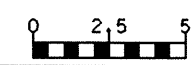

PROJECT REFERENCE NO.
R-2610B

SHEET NO.
X-190

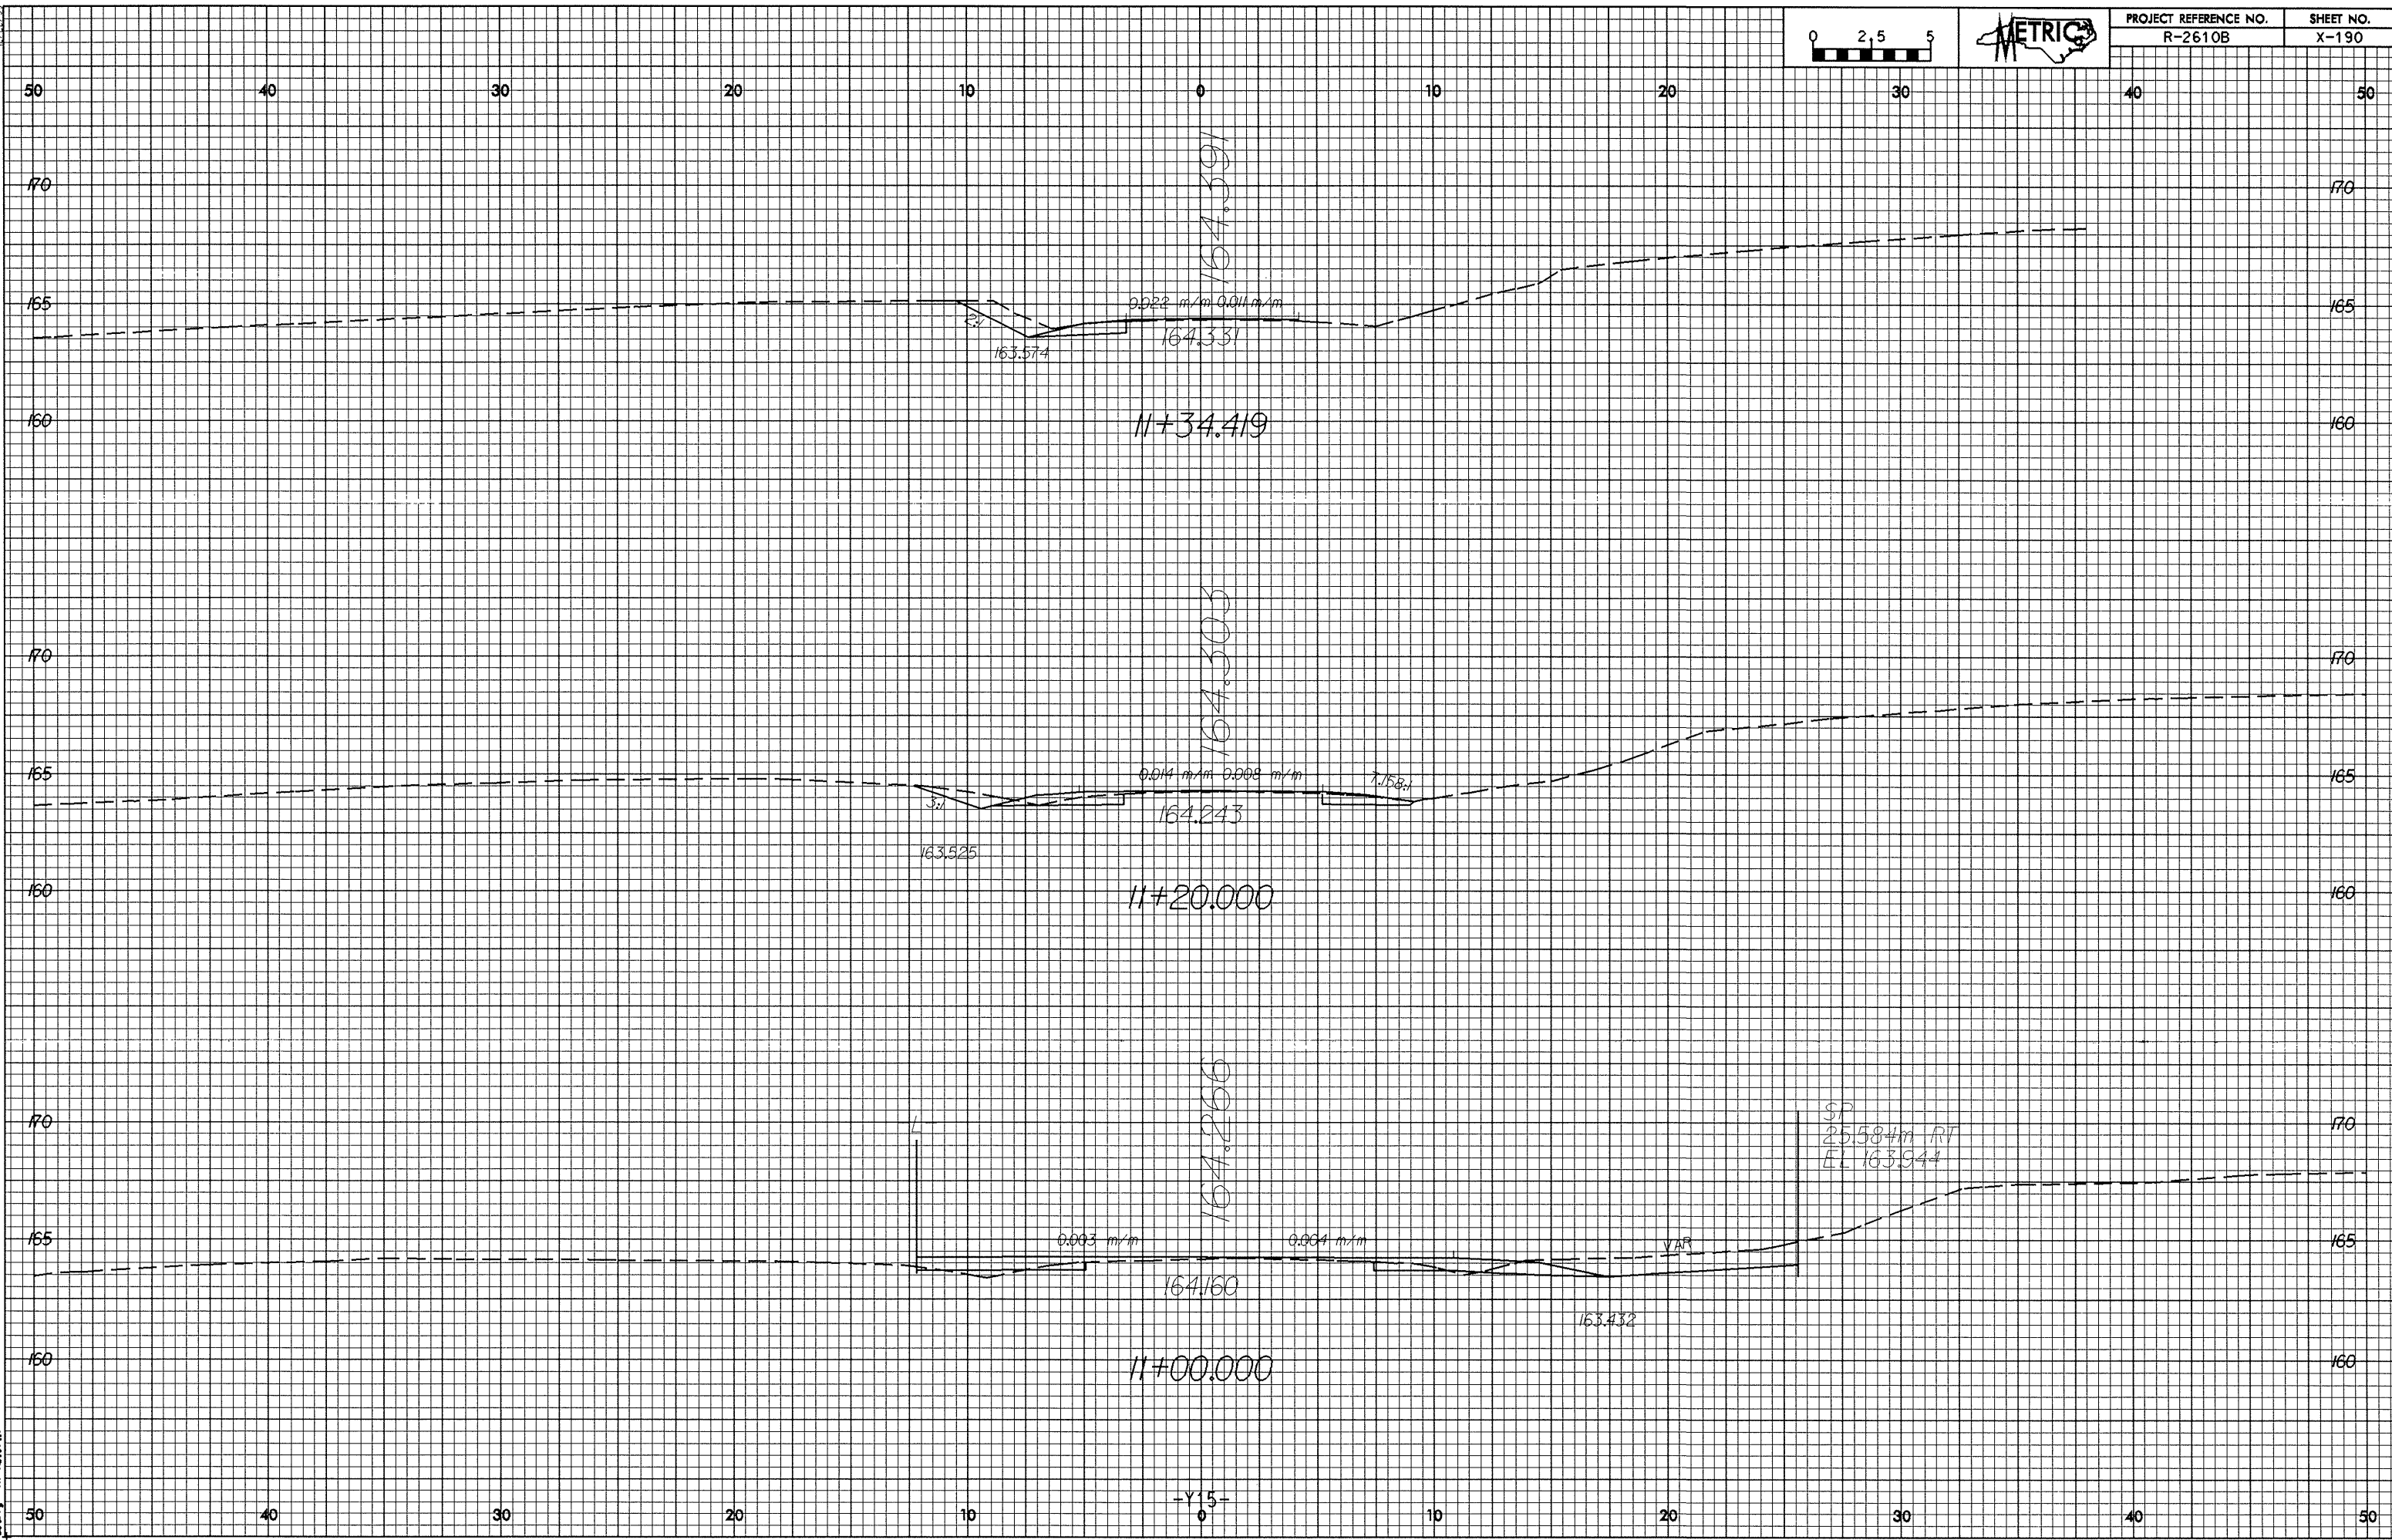

03-NOV-98 3:16:12
C:\PROJ\2610B\1612
C:\PROJ\2610B\1612