



0.2/2/09

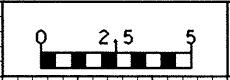

PROJECT REFERENCE NO. R-2610B SHEET NO. X-188

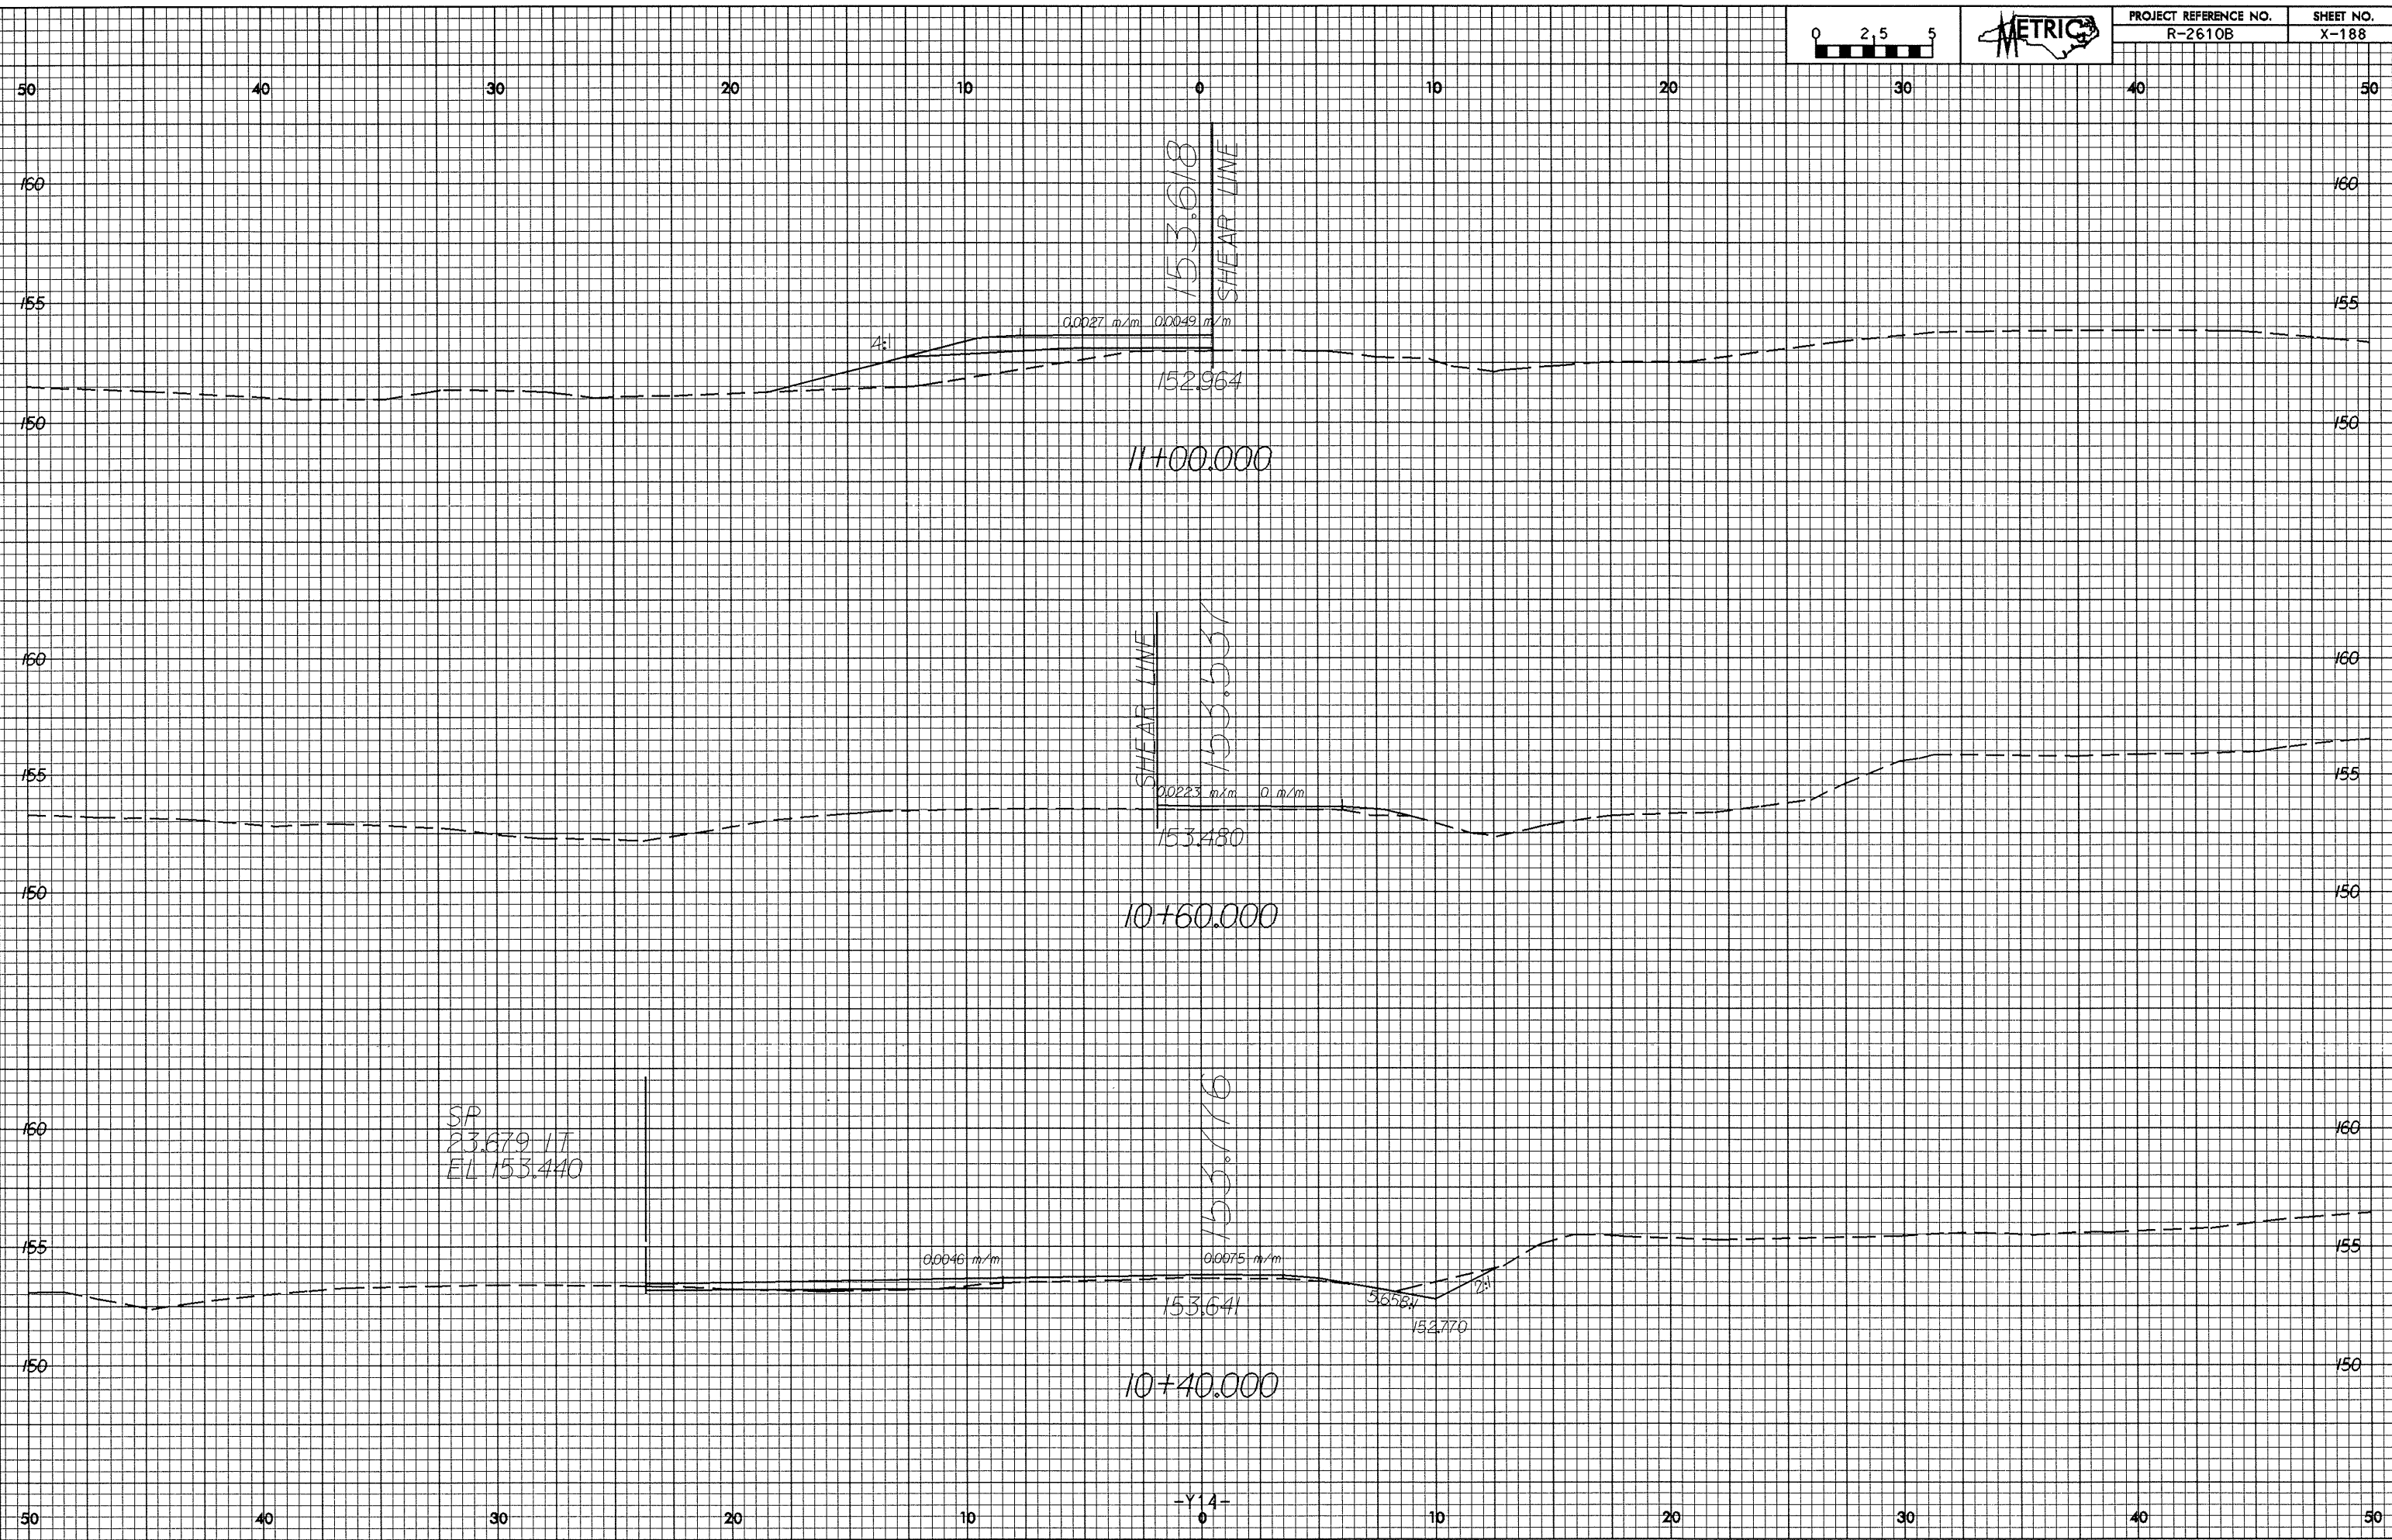

11+00.000

10+60.000

10+40.000

SP
23.679 1T
EL 153.440

-Y14-

03-NOV-2003 16:12
R:\proyectos\2610B\planos\188.dwg
User: AT R0187117