
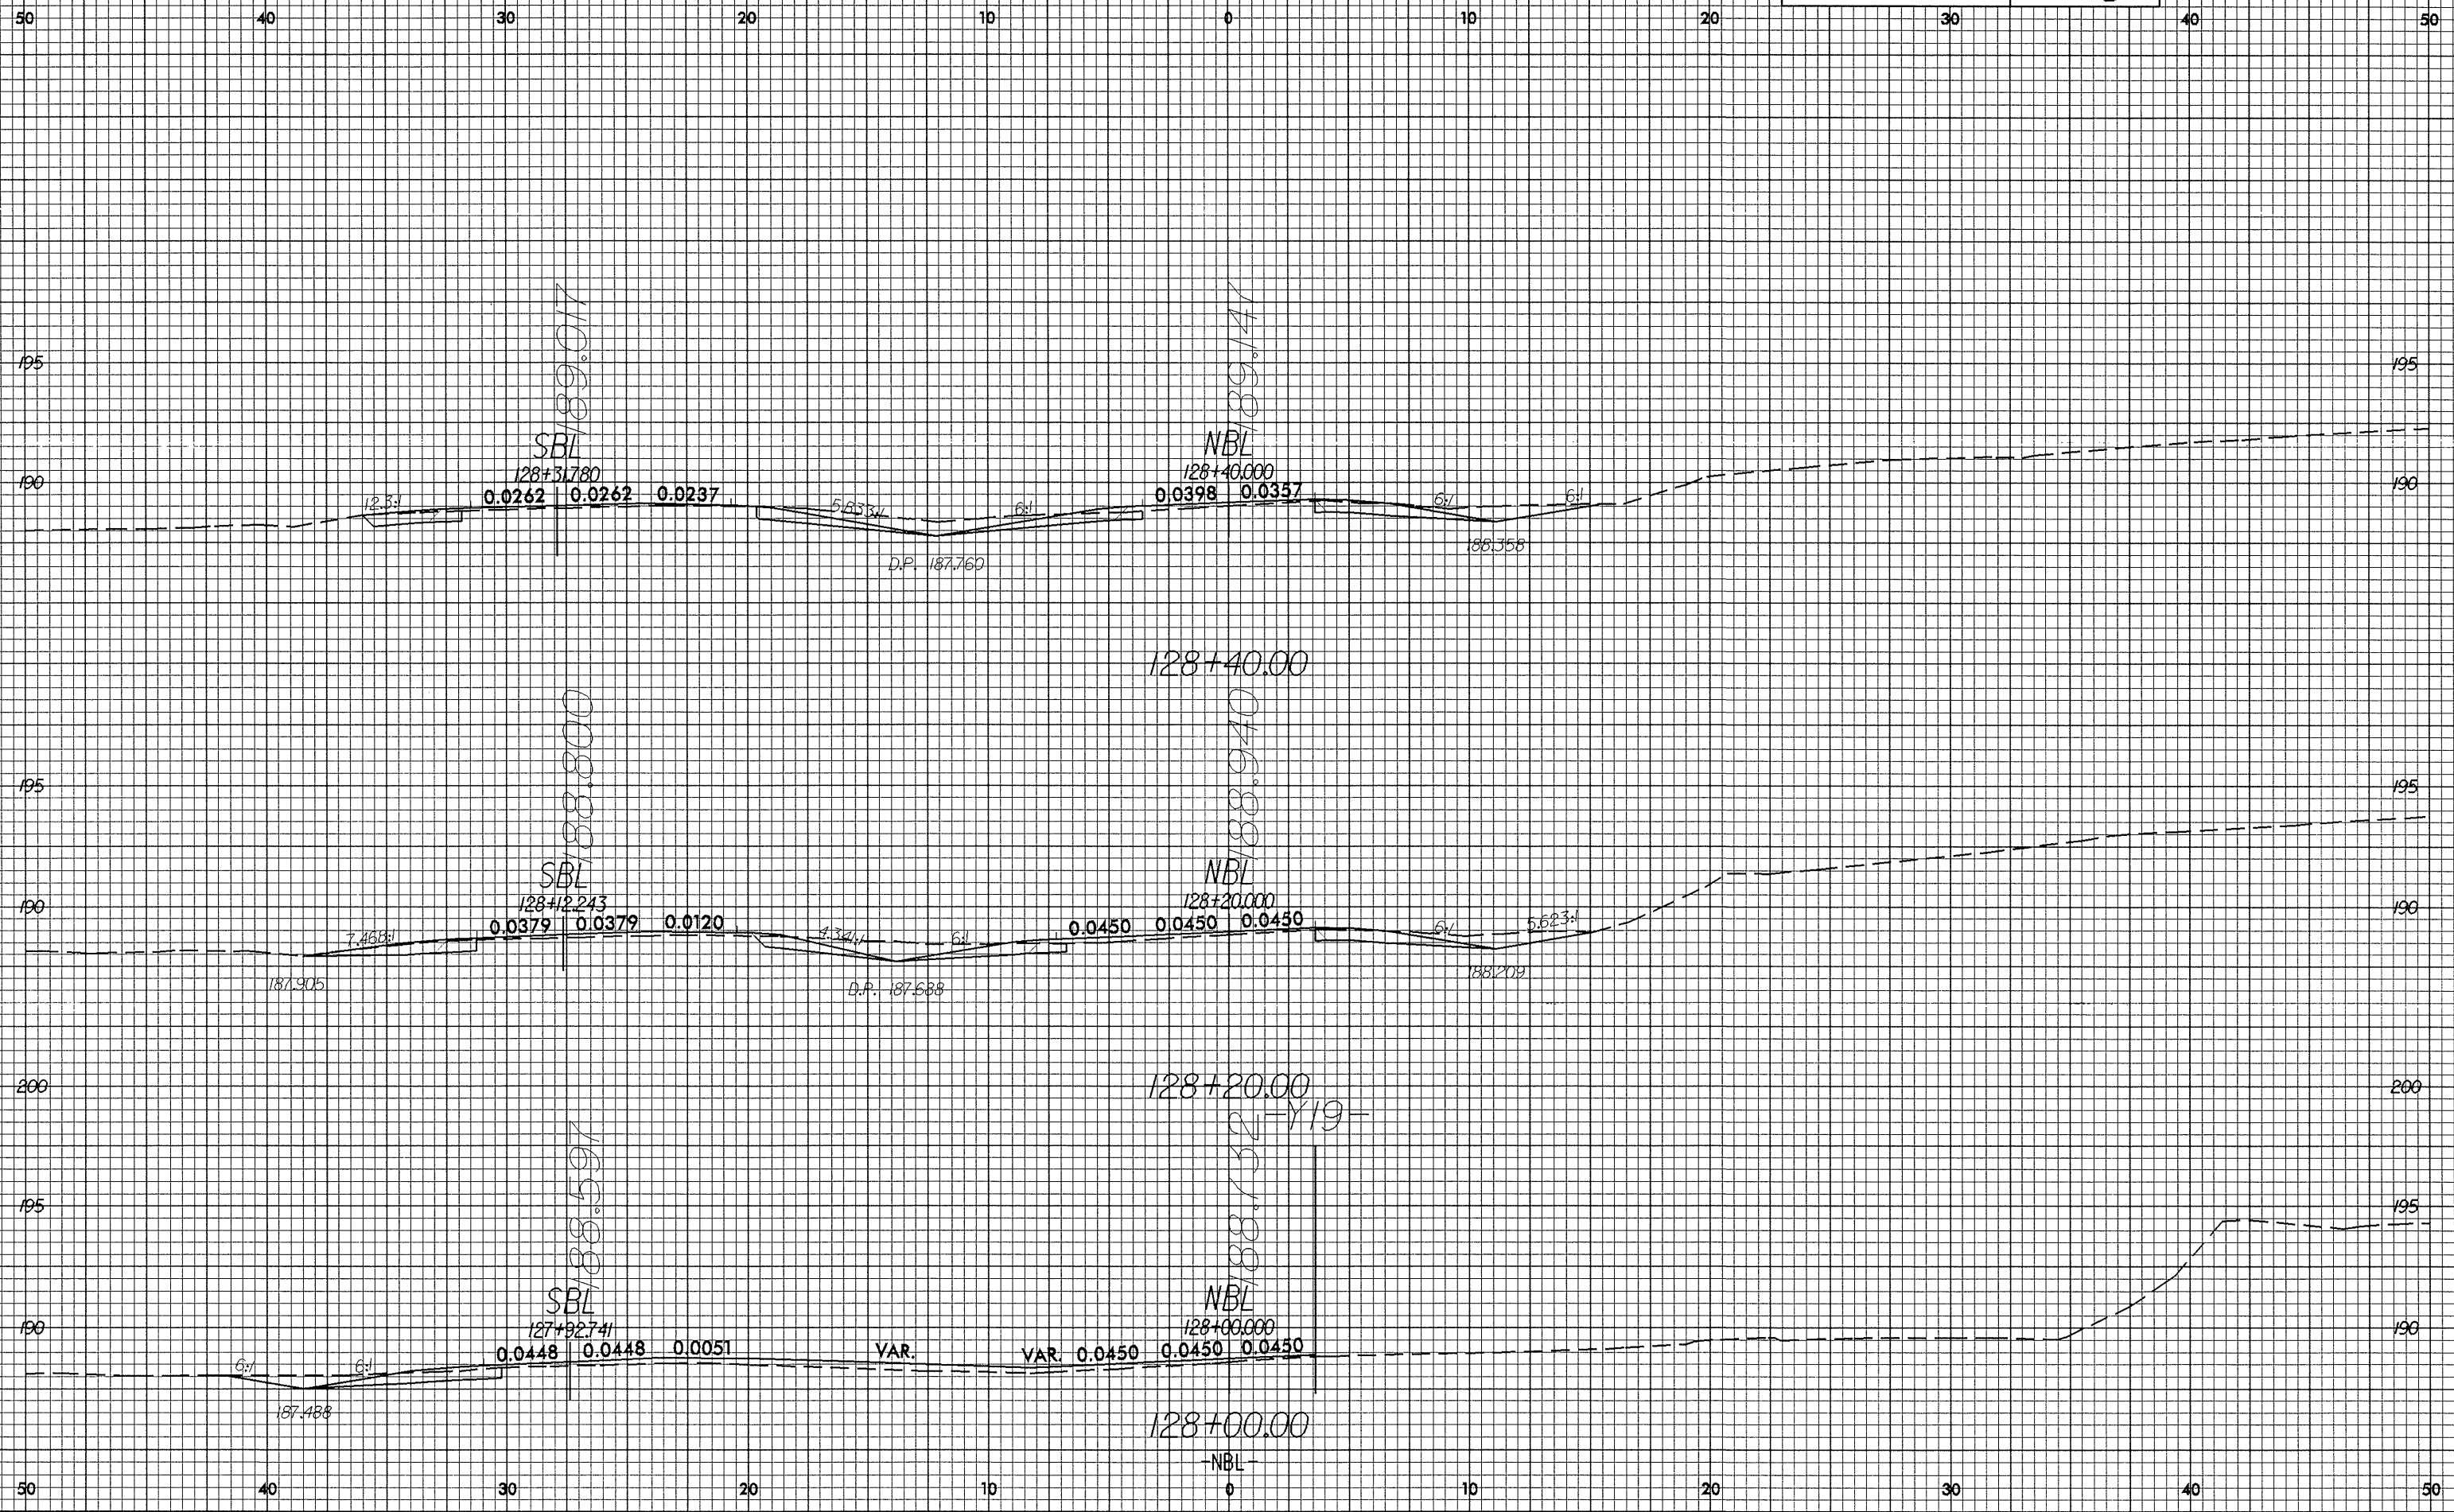


10.26.08

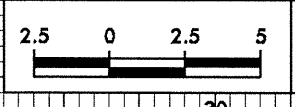

03-NOV-2003 16:04
cherry AT 801071161.dwg