



10/26/09

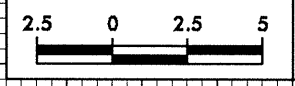

PROJECT REFERENCE NO.	SHEET NO.
R-2610B	X-168

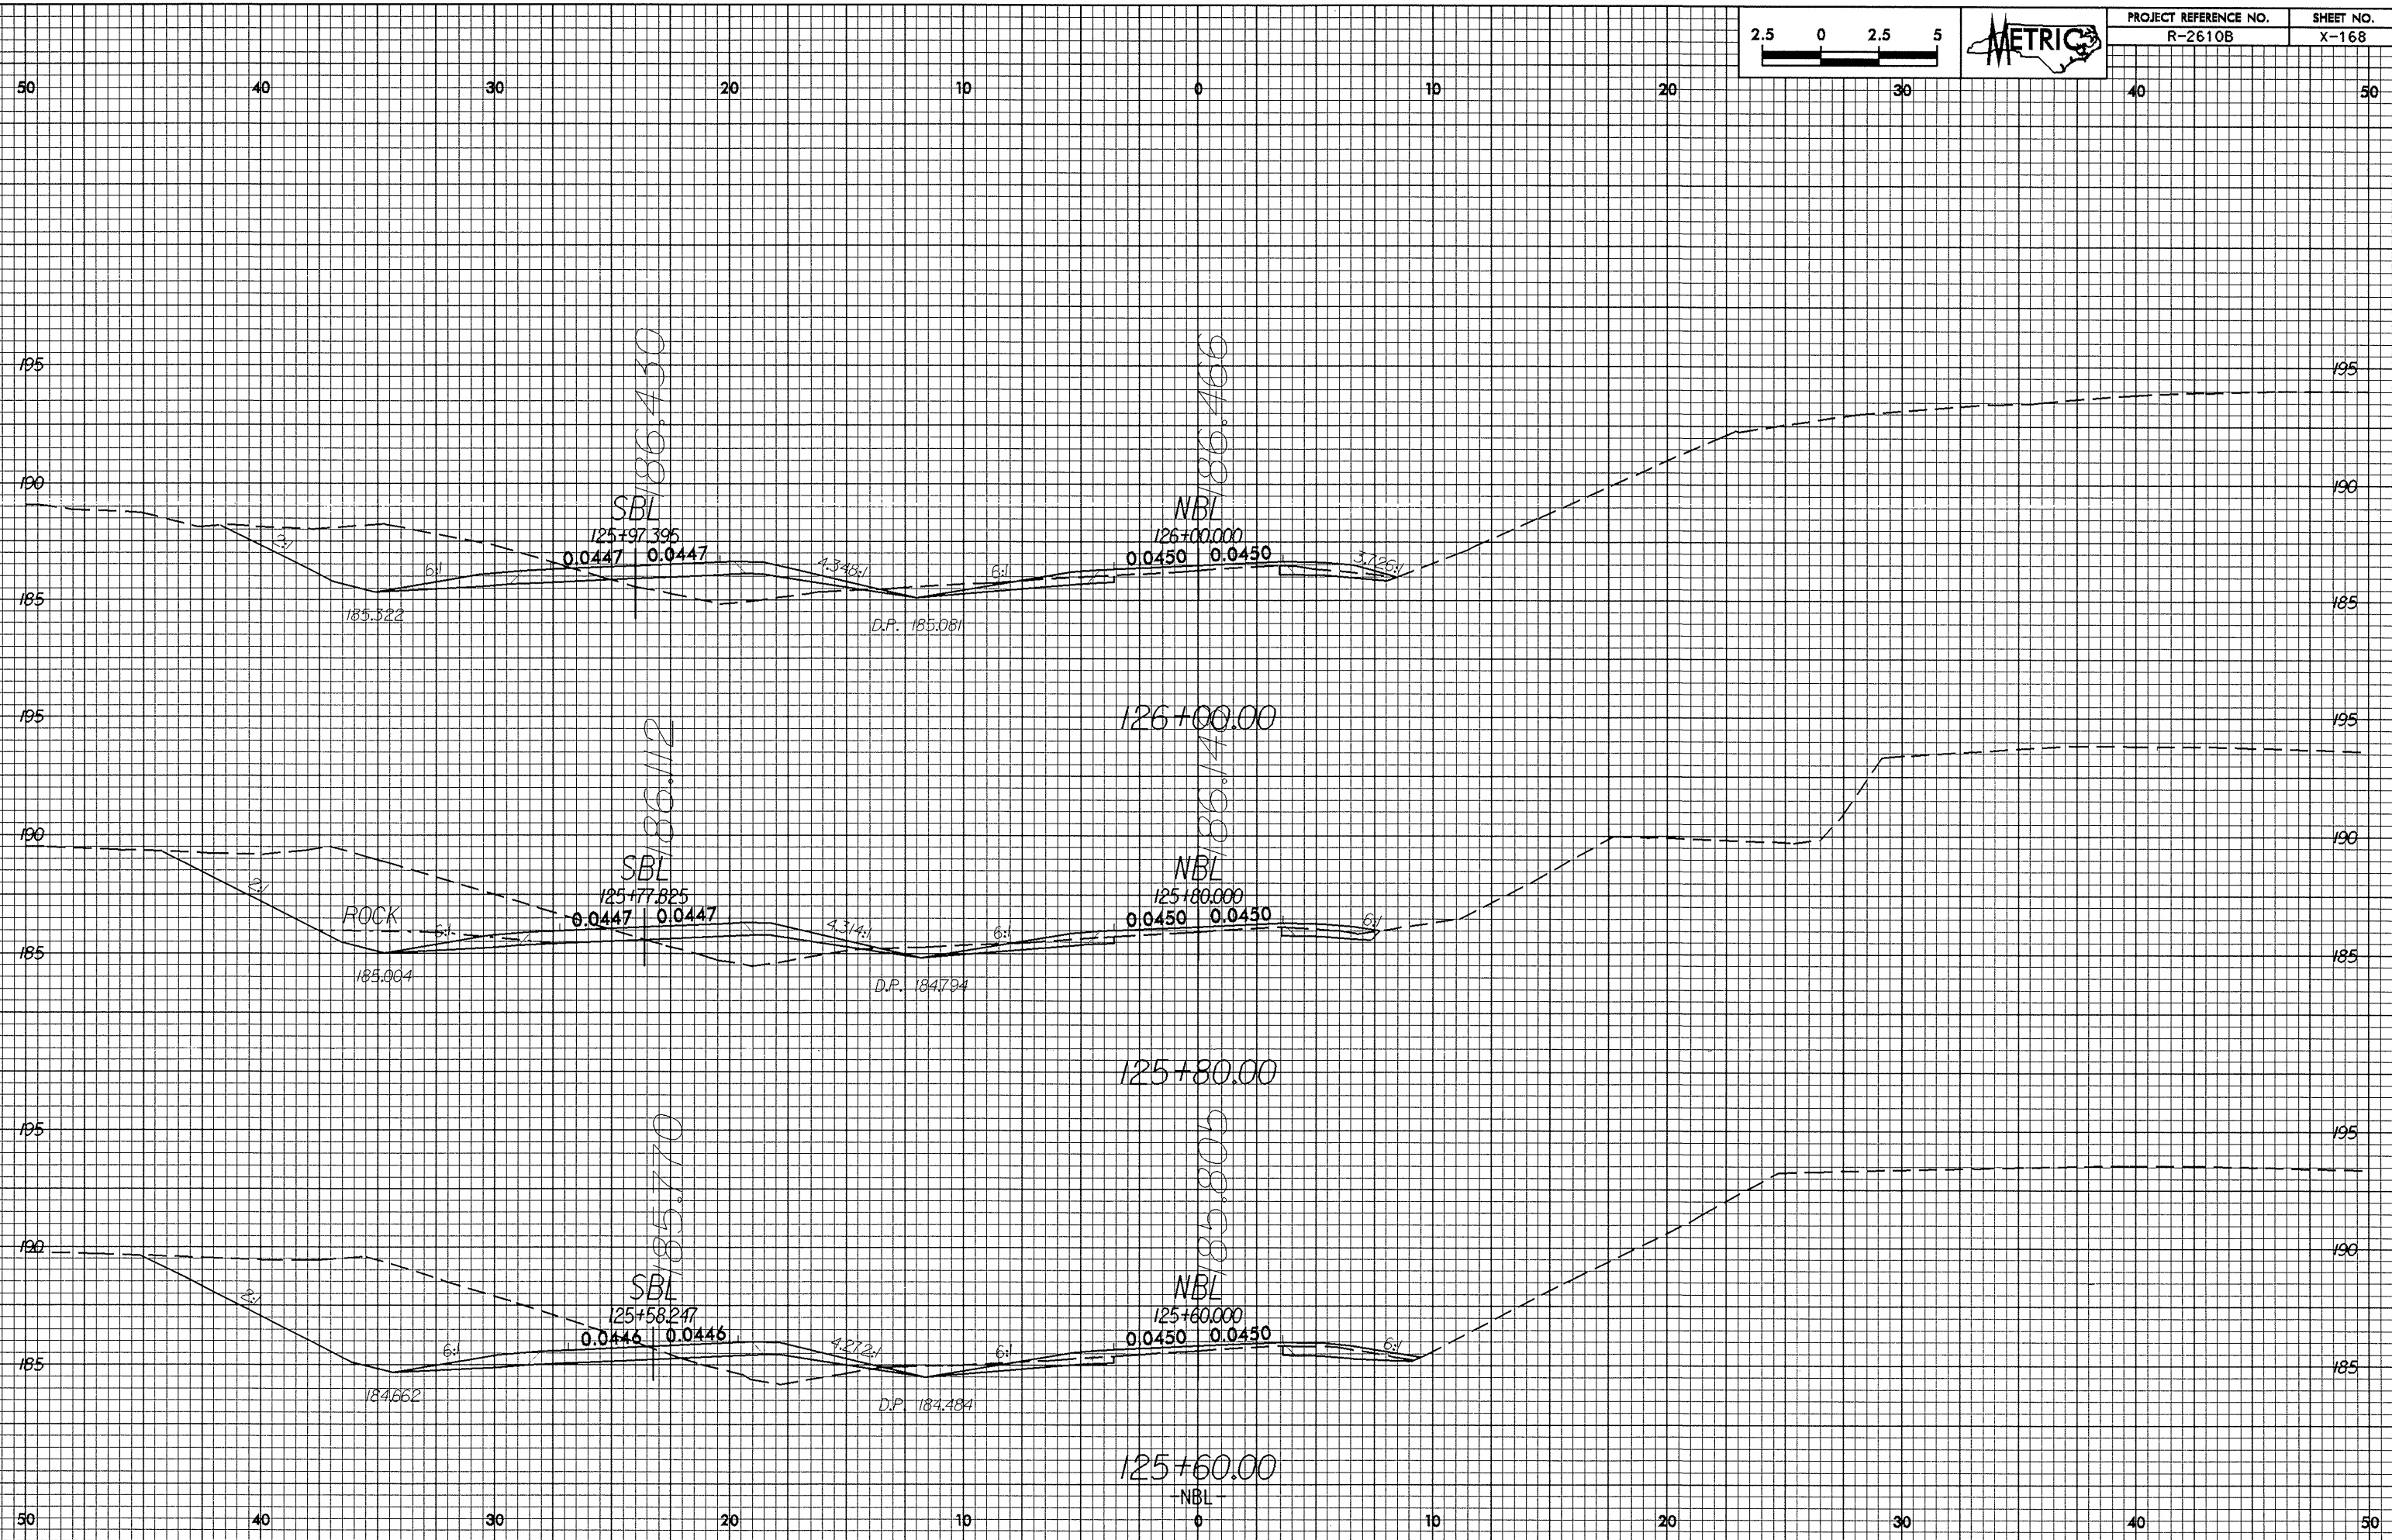

83-N01-2003.16493
berry AT 6/18/09 10:16:01