



12/22/99
12/22/99
12/22/99

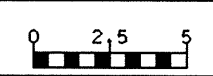

PROJECT REFERENCE NO.
R-2610B

SHEET NO.
X-164

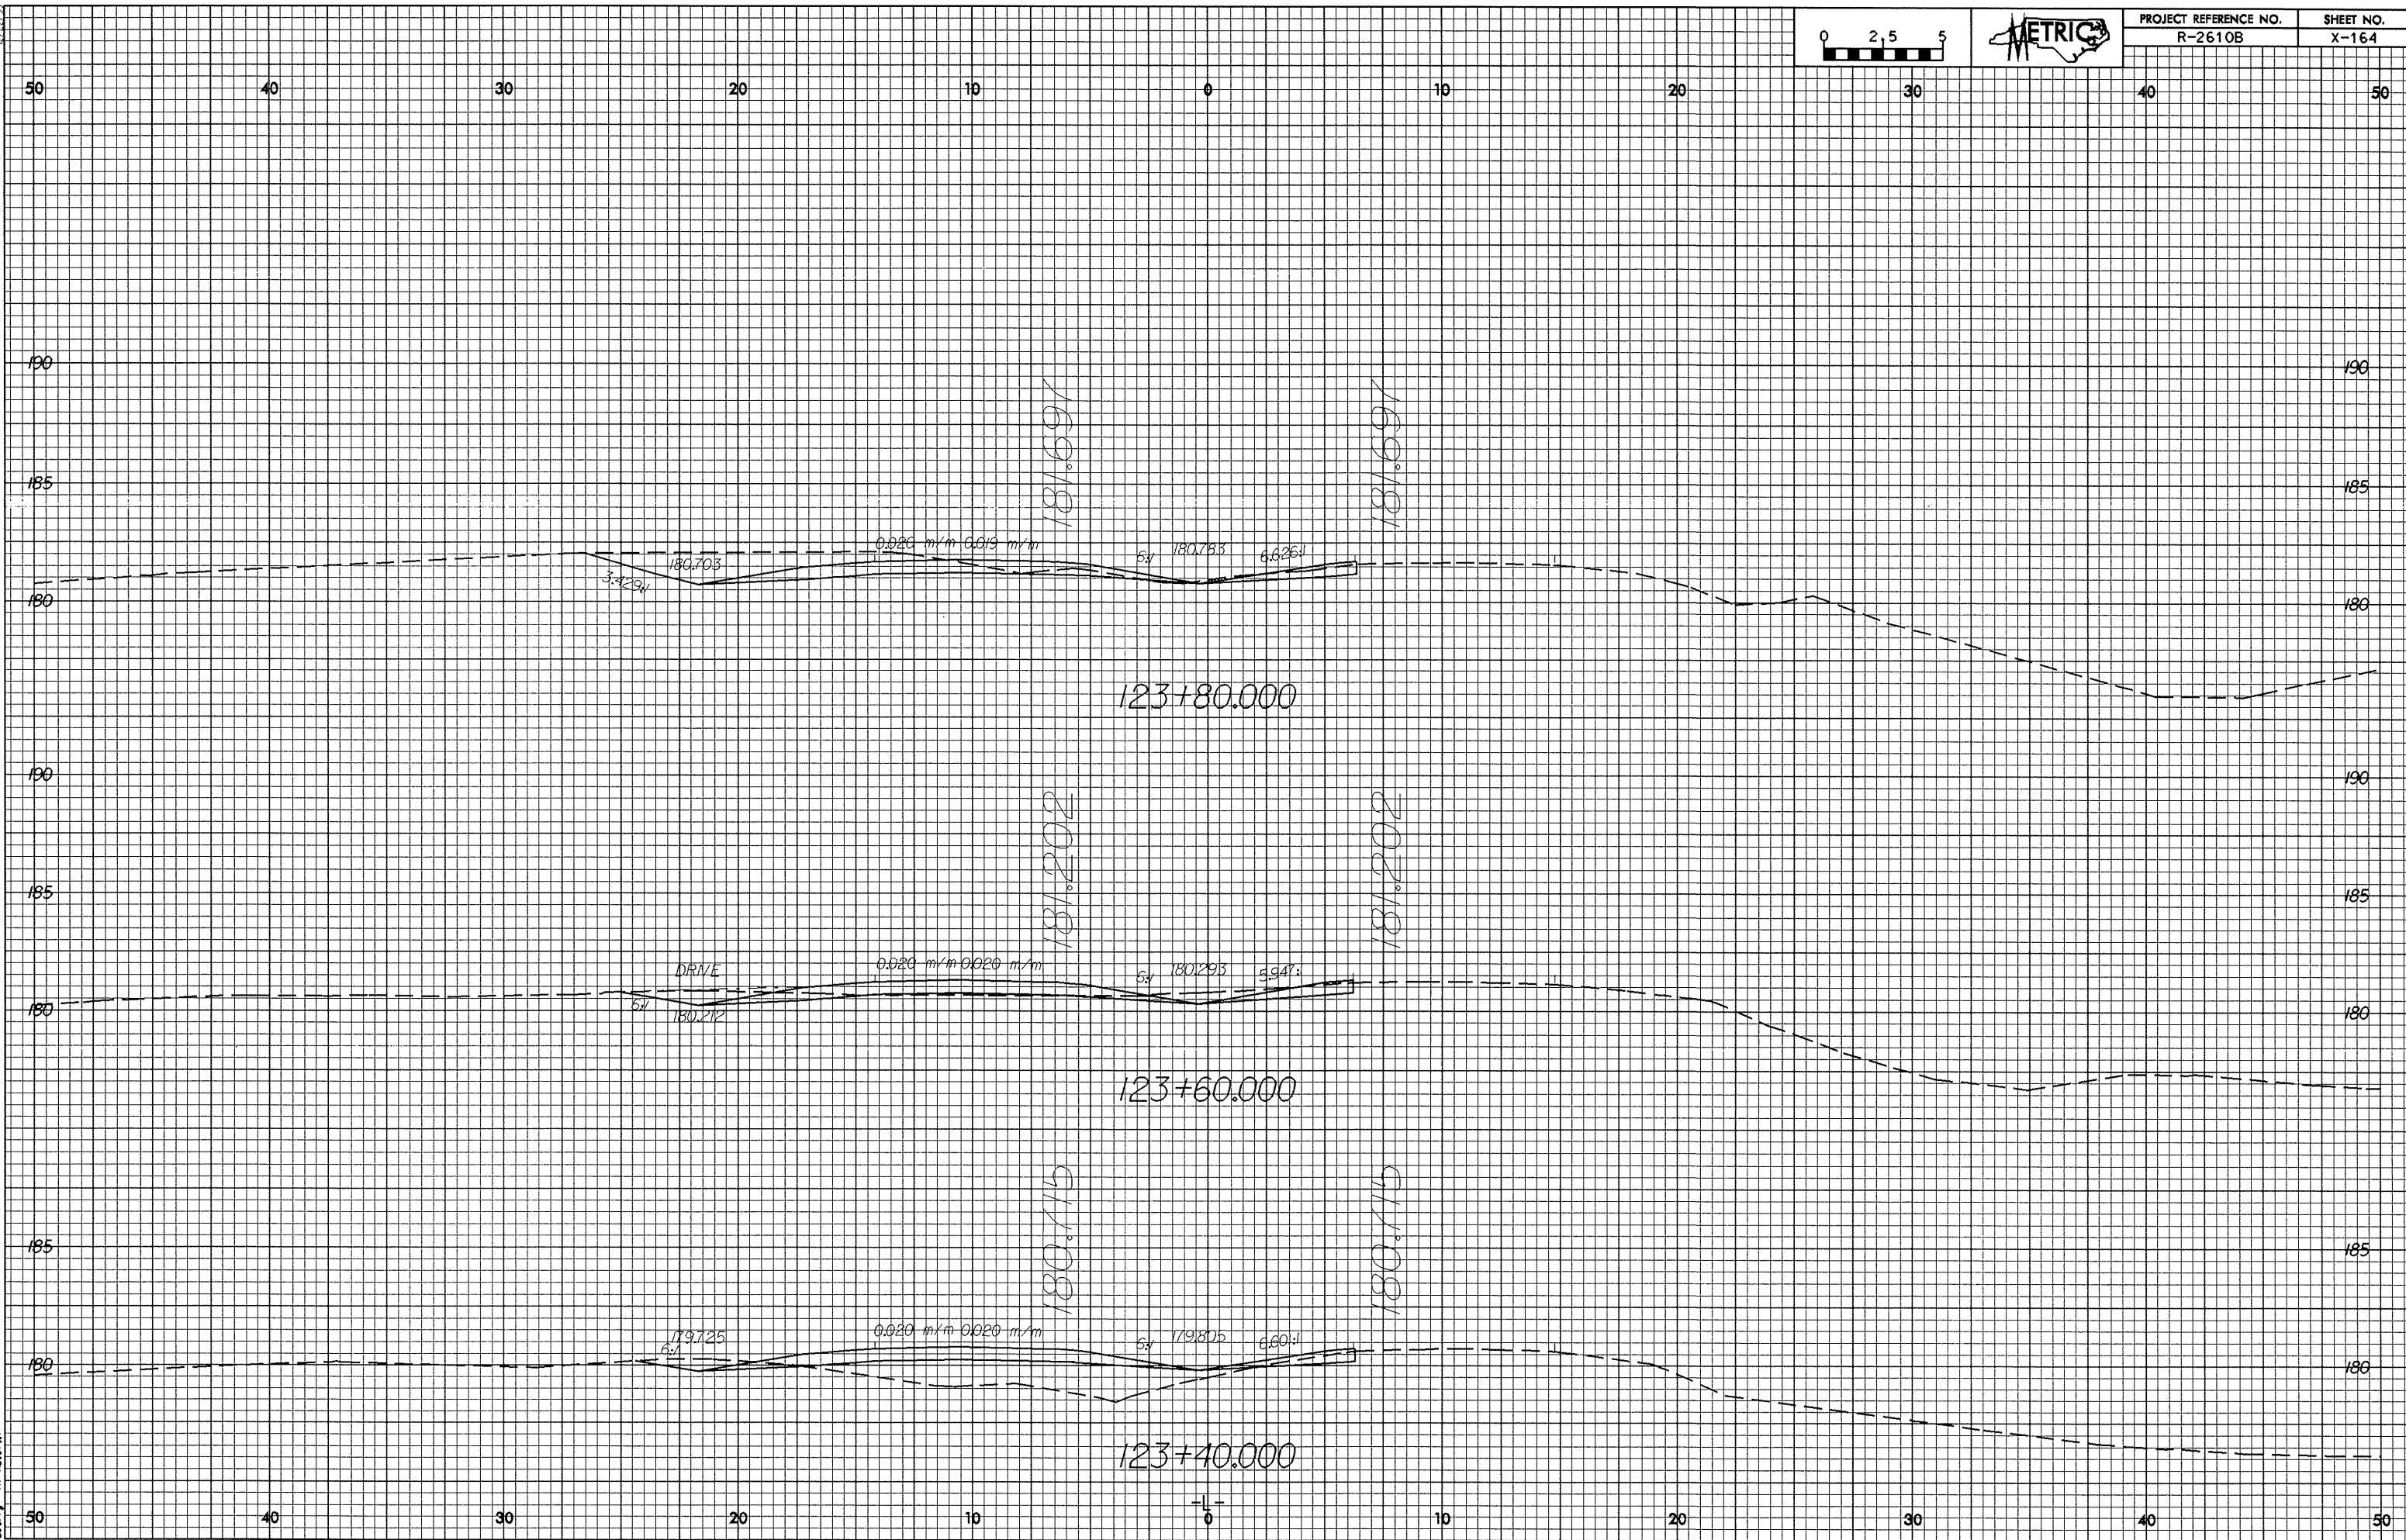

12/22/99
12/22/99
12/22/99